

**COPYRIGHT©**

LAUERHASS ARCHITECTURE, LLC  
ALL RIGHTS RESERVED.

THE ARCHITECT'S DRAWINGS AND OTHER WORK  
ARE FOR USE SOLELY ON THIS PROJECT.  
THE ARCHITECT IS THE AUTHOR, AND RESERVES  
ALL RIGHTS. INFORMATION CONTAINED HEREIN  
SHALL NOT BE USED WITHOUT THE EXPRESS  
WRITTEN AUTHORIZATION OF THE ARCHITECT.

Date:  
1 April 2020

Project Number:  
19-123

Drawing Title:  
**First Floor Plan**


Project Name:  
The Klopfenstein Residence

Scale:  
1/4" = 1'-0"

Sheet Number:  
A-1



**Lauerhass Architecture**  
RENOVATION - ADDITION - NEW HOME

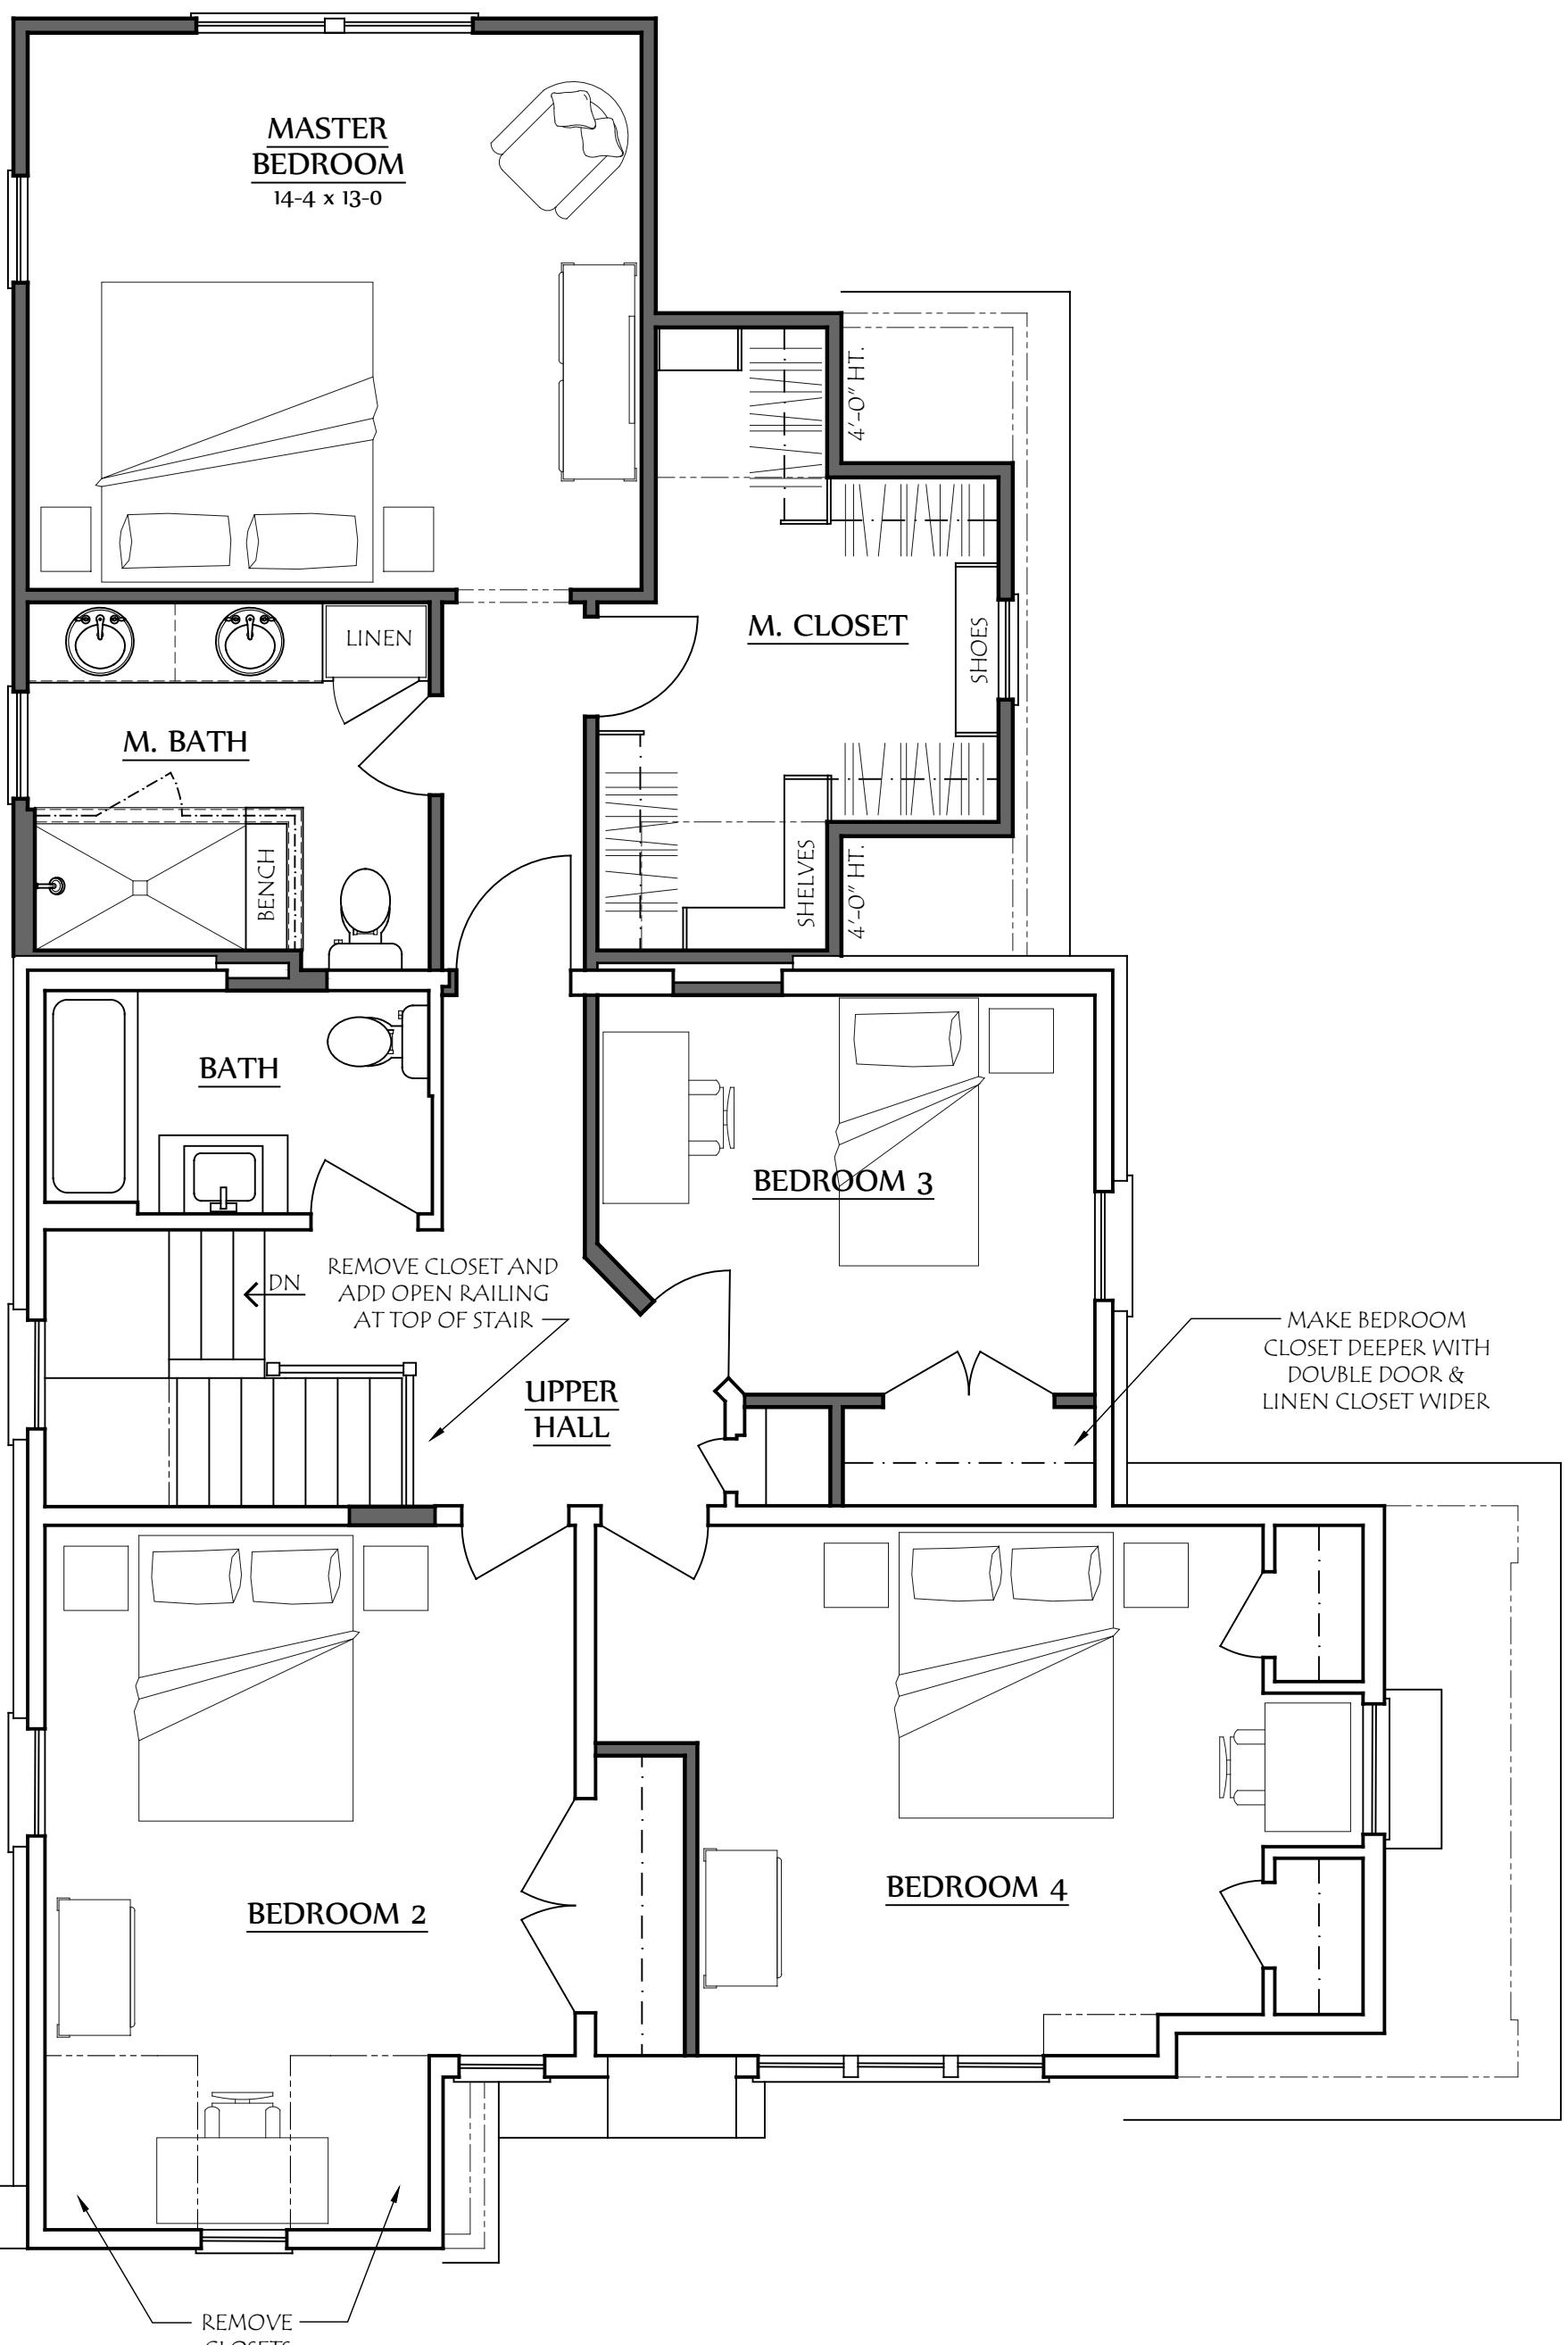

**COPYRIGHT©**

LAUERHASS ARCHITECTURE, LLC  
ALL RIGHTS RESERVED.

THE ARCHITECT'S DRAWINGS AND OTHER WORK  
ARE FOR USE SOLELY ON THIS PROJECT.  
THE ARCHITECT IS THE AUTHOR, AND RESERVES  
ALL RIGHTS. INFORMATION CONTAINED HEREIN  
SHALL NOT BE USED WITHOUT THE EXPRESS  
WRITTEN AUTHORIZATION OF THE ARCHITECT.

Date:  
1 April 2020

Project Number:  
19-123

Drawing Title:  
**Second Floor Plan**

Project Name:  
The Klopfenstein Residence

Scale:  
1/4" = 1'-0"

Sheet Number:  
A-2



**Lauerhass Architecture**  
RENOVATION - ADDITION - NEW HOME



**COPYRIGHT©**

LAUERHASS ARCHITECTURE, LLC  
ALL RIGHTS RESERVED.

THE ARCHITECT'S DRAWINGS AND OTHER WORK  
ARE FOR USE SOLELY ON THIS PROJECT.  
THE ARCHITECT IS THE AUTHOR, AND RESERVES  
ALL RIGHTS. INFORMATION CONTAINED HEREIN  
SHALL NOT BE USED WITHOUT THE EXPRESS  
WRITTEN AUTHORIZATION OF THE ARCHITECT.

Date:  
1 April 2020

Drawing Title:  
**West Elevation**

Scale:  
3/16" = 1'-0"

Project Number:  
19-123

Project Name:  
The Klopfenstein Residence

Sheet Number:  
A-3



**Lauerhass Architecture**  
RENOVATION - ADDITION - NEW HOME



**COPYRIGHT©**

LAUERHASS ARCHITECTURE, LLC  
ALL RIGHTS RESERVED.

THE ARCHITECT'S DRAWINGS AND OTHER WORK  
ARE FOR USE SOLELY ON THIS PROJECT.  
THE ARCHITECT IS THE AUTHOR, AND RESERVES  
ALL RIGHTS. INFORMATION CONTAINED HEREIN  
SHALL NOT BE USED WITHOUT THE EXPRESS  
WRITTEN AUTHORIZATION OF THE ARCHITECT.

Date:  
1 April 2020

Drawing Title:  
**North Elevation**

Scale:  
3/16" = 1'-0"

Project Number:  
19-123

Project Name:  
The Klopfenstein Residence

Sheet Number:  
A-4



**Lauerhass Architecture**  
RENOVATION - ADDITION - NEW HOME



SOUTH ELEVATION



EAST ELEVATION

NO WORK THIS ELEVATION

