



RENOVATION & ADDITION FOR:
Alida Smith & Greg Conant
216 NORTH ROOSEVELT AVE.
BEXLEY, OHIO 43209

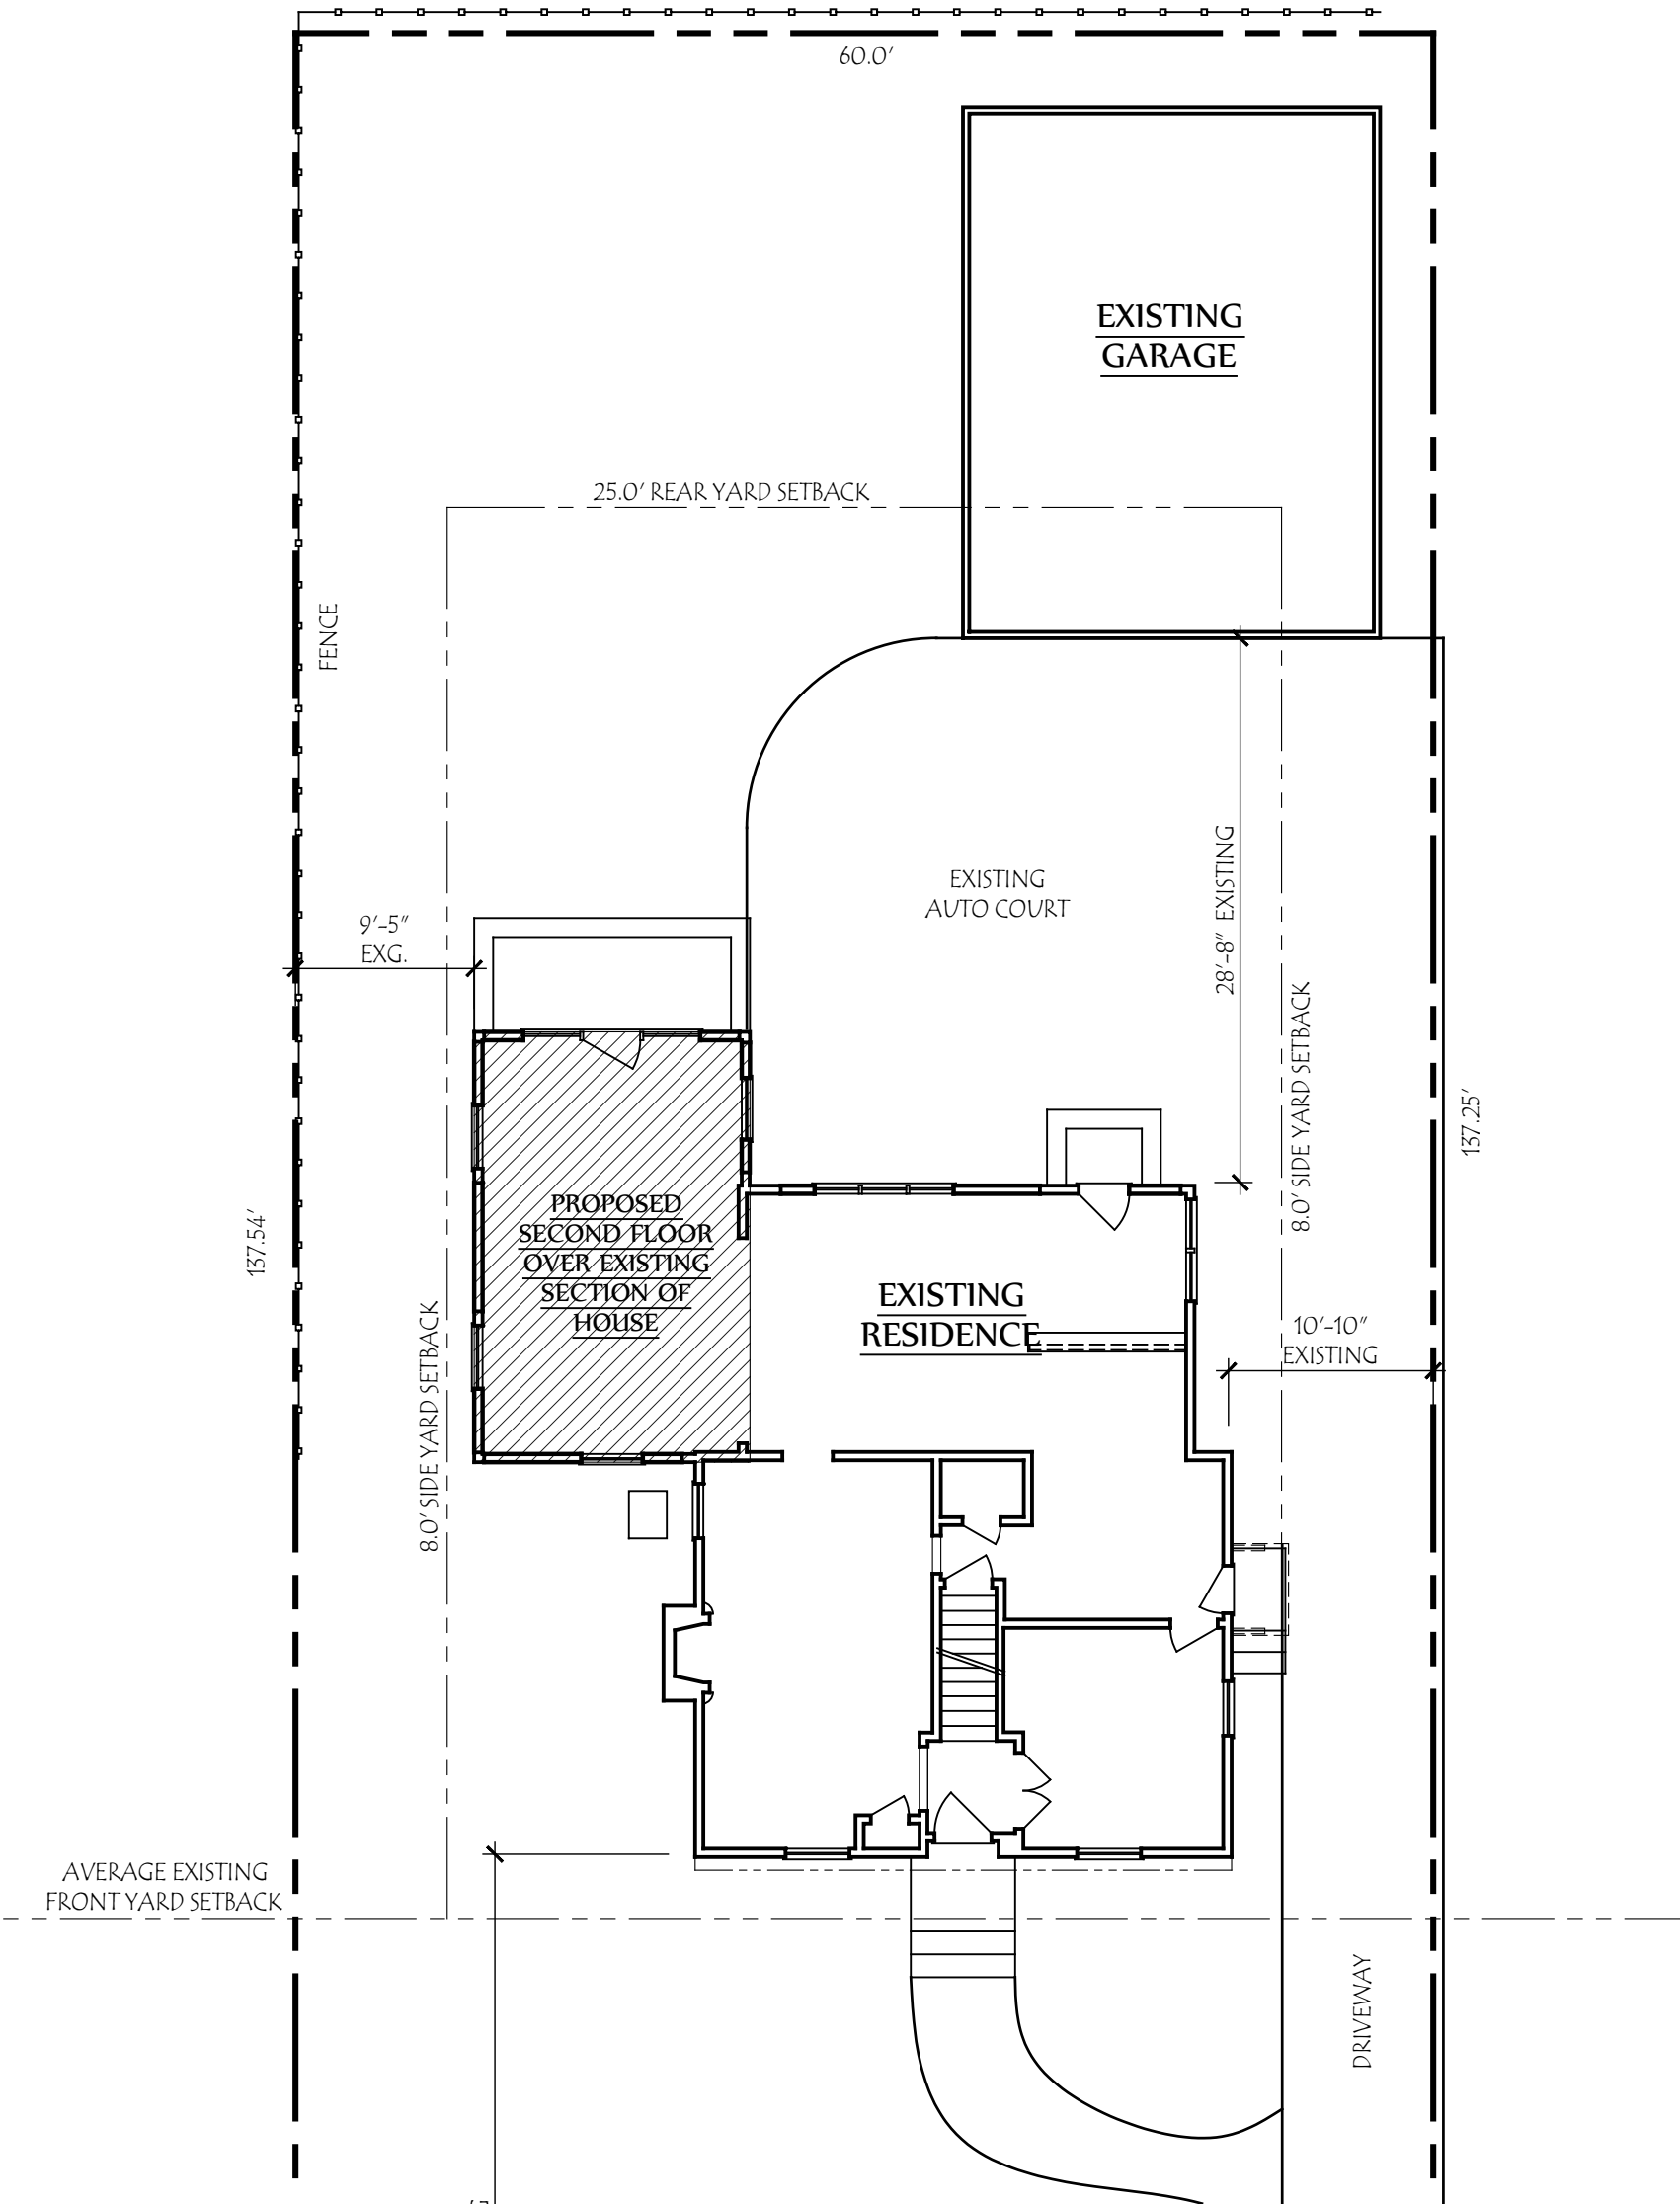

Lauerhass Architecture

RENOVATION - ADDITION - NEW HOME

753 Francis Ave. Bexley, OH 43209 614-371-3523

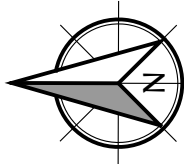

Site Plan

SCALE: 1" = 10'-0"