

**COPYRIGHT©**

LAUERHASS ARCHITECTURE, LLC  
ALL RIGHTS RESERVED.

THE ARCHITECT'S DRAWINGS AND OTHER WORK  
ARE FOR USE SOLELY ON THIS PROJECT.  
THE ARCHITECT IS THE AUTHOR, AND RESERVES  
ALL RIGHTS. INFORMATION CONTAINED HEREIN  
SHALL NOT BE USED WITHOUT THE EXPRESS  
WRITTEN AUTHORIZATION OF THE ARCHITECT.

Date:  
22 Oct 2020

Drawing Title:  
**First Floor Plan**

Scale:  
1/4" = 1'-0"


Project Number:  
19-030

Project Name:  
The Evert-Audey Residence

Sheet Number:  
A-2



**Lauerhass Architecture**  
RENOVATION - ADDITION - NEW HOME

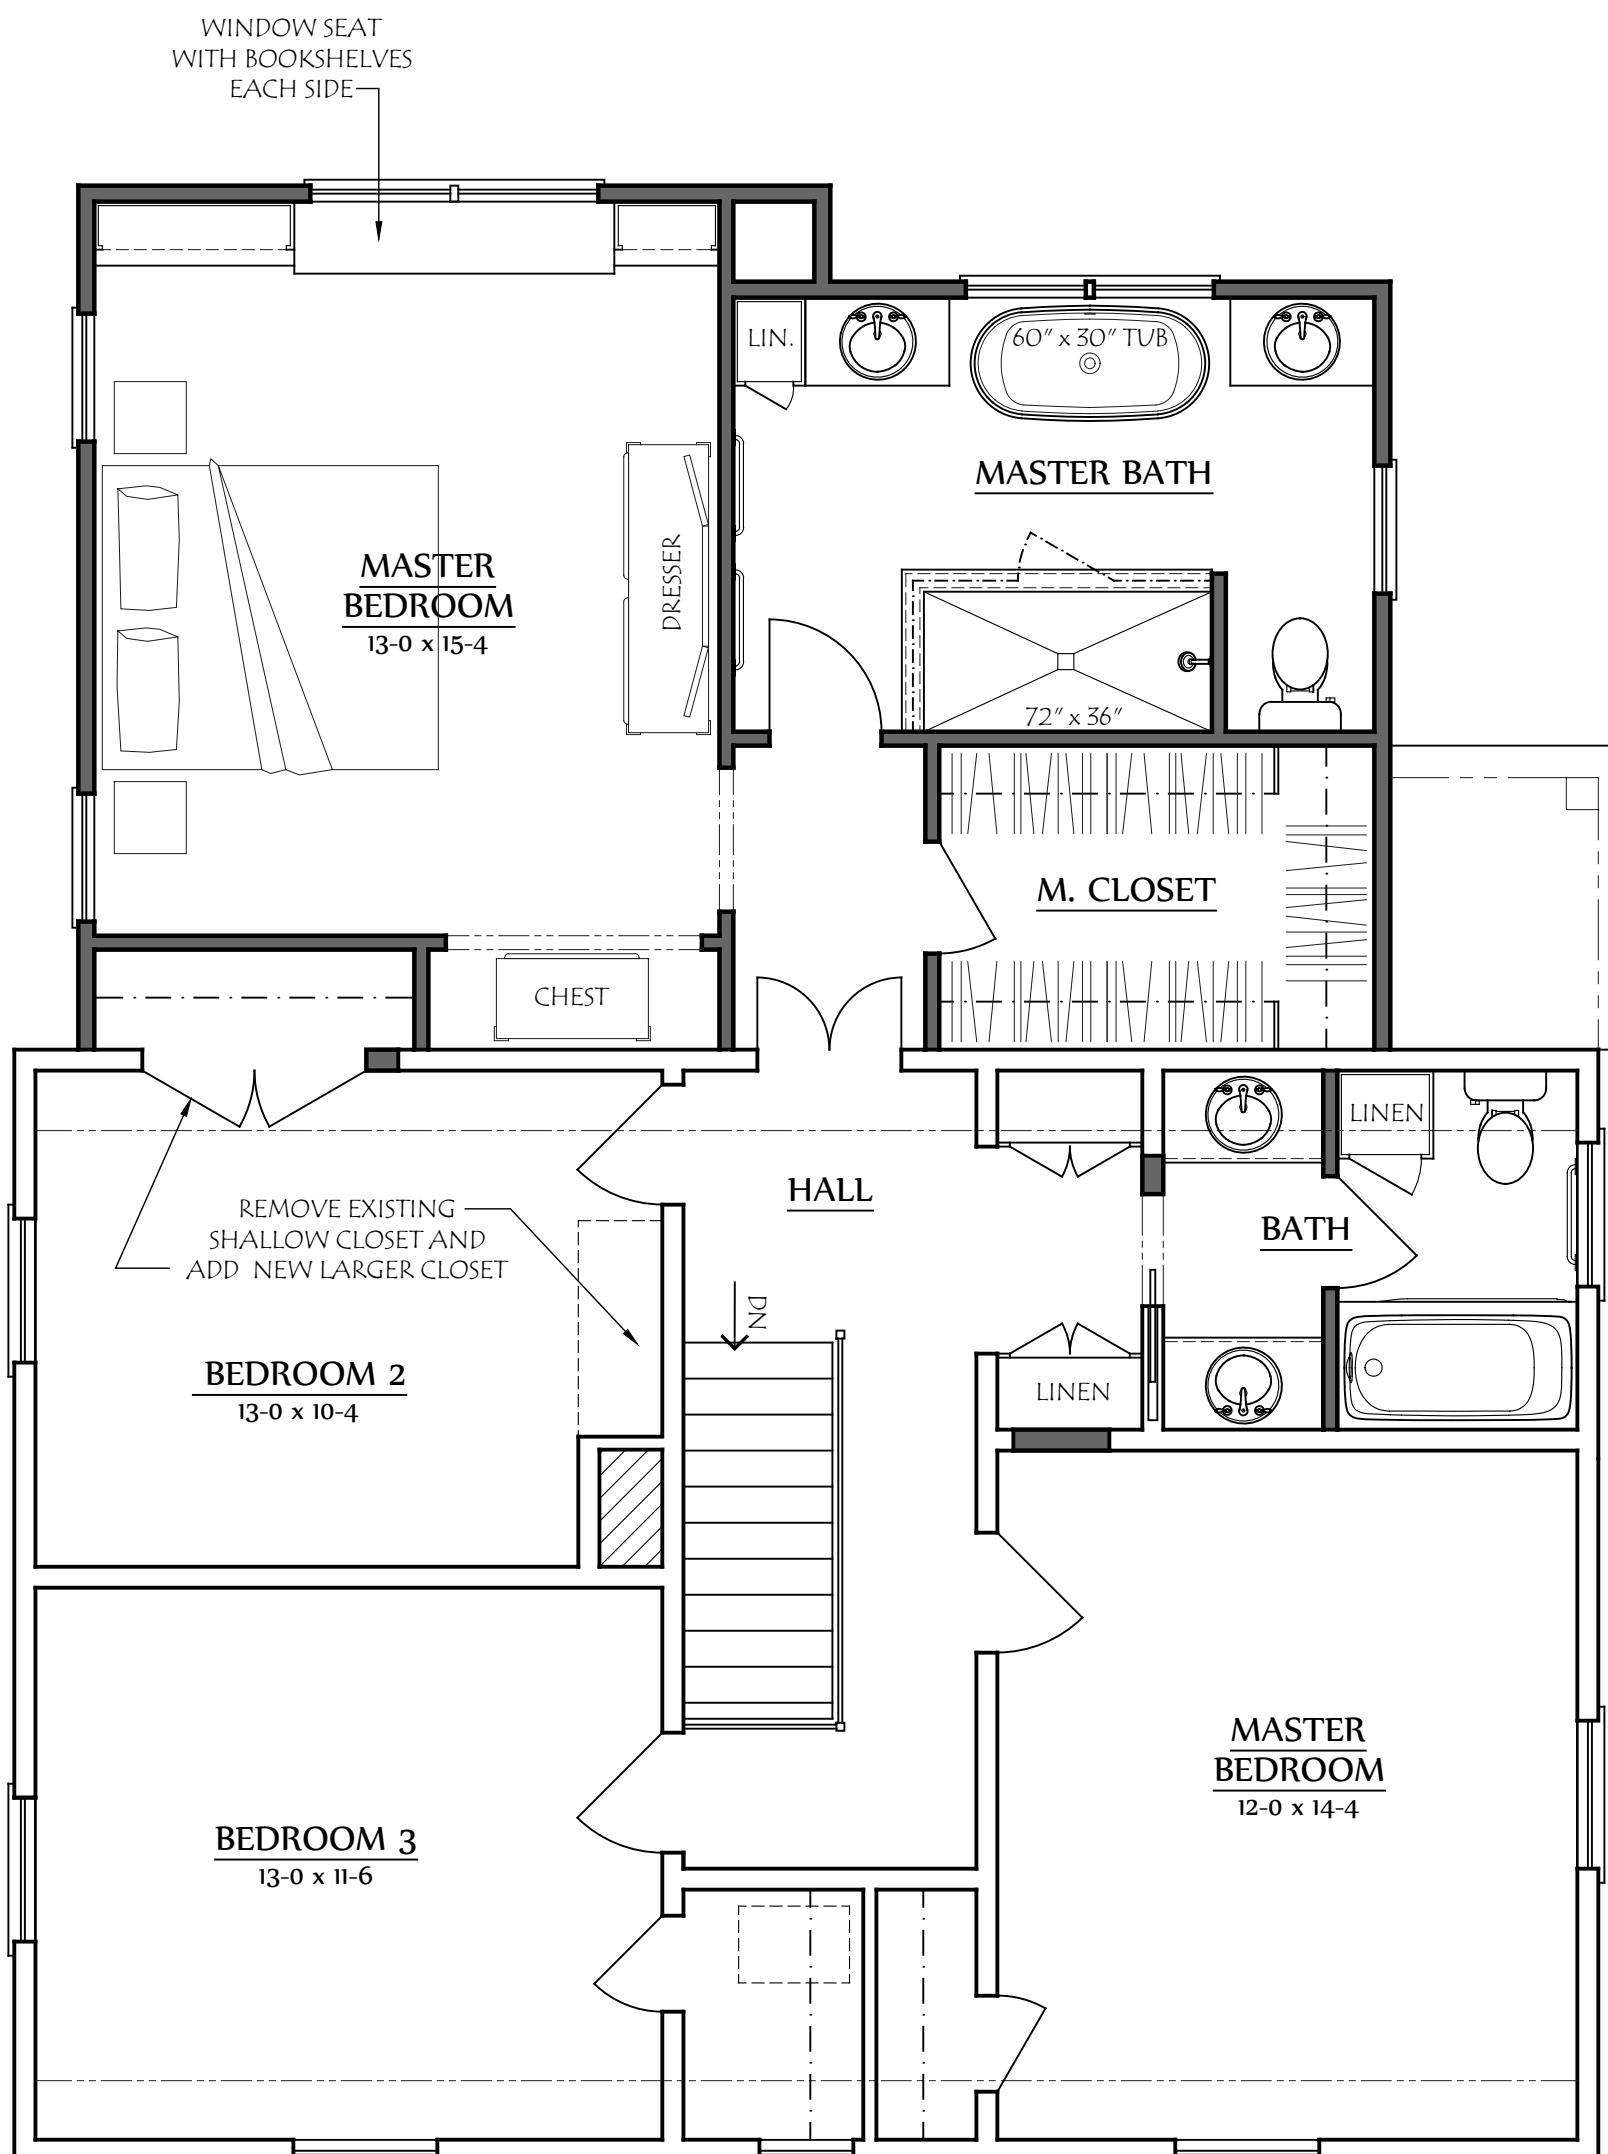

---

COPYRIGHT ©

LAUERHASS ARCHITECTURE, LLC  
ALL RIGHTS RESERVED

THE ARCHITECT'S DRAWINGS AND OTHER WORK  
ARE FOR USE SOLELY ON THIS PROJECT.  
THE ARCHITECT IS THE AUTHOR, AND RESERVES  
ALL RIGHTS. INFORMATION CONTAINED HEREIN  
SHALL NOT BE USED WITHOUT THE EXPRESS  
WRITTEN AUTHORIZATION OF THE ARCHITECT.

Date:  
22 Oct 2020

Project Number:  
19-030

Drawing Title:  
**Second Floor Plan**

Project Name:  
The Evert-Audey Residence

Scale:  
1/4" = 1'-0"

Sheet Number:  
A-3



## Lauerhass Architecture

## RENOVATION - ADDITION - NEW HOME



EAST ELEVATION



WEST ELEVATION



NORTH ELEVATION

**COPYRIGHT©**

LAUERHASS ARCHITECTURE, LLC  
ALL RIGHTS RESERVED.

THE ARCHITECT'S DRAWINGS AND OTHER WORK  
ARE FOR USE SOLELY ON THIS PROJECT.  
THE ARCHITECT IS THE AUTHOR, AND RESERVES  
ALL RIGHTS. INFORMATION CONTAINED HEREIN  
SHALL NOT BE USED WITHOUT THE EXPRESS  
WRITTEN AUTHORIZATION OF THE ARCHITECT.

Date:  
22 Sept 2020

Project Number:  
19-030

Drawing Title:  
**Exterior Elevations**

Project Name:  
The Evert-Audey Residence

Scale:  
1/8" = 1'-0"

Sheet Number:  
A-5



**Lauerhass Architecture**  
RENOVATION - ADDITION - NEW HOME