


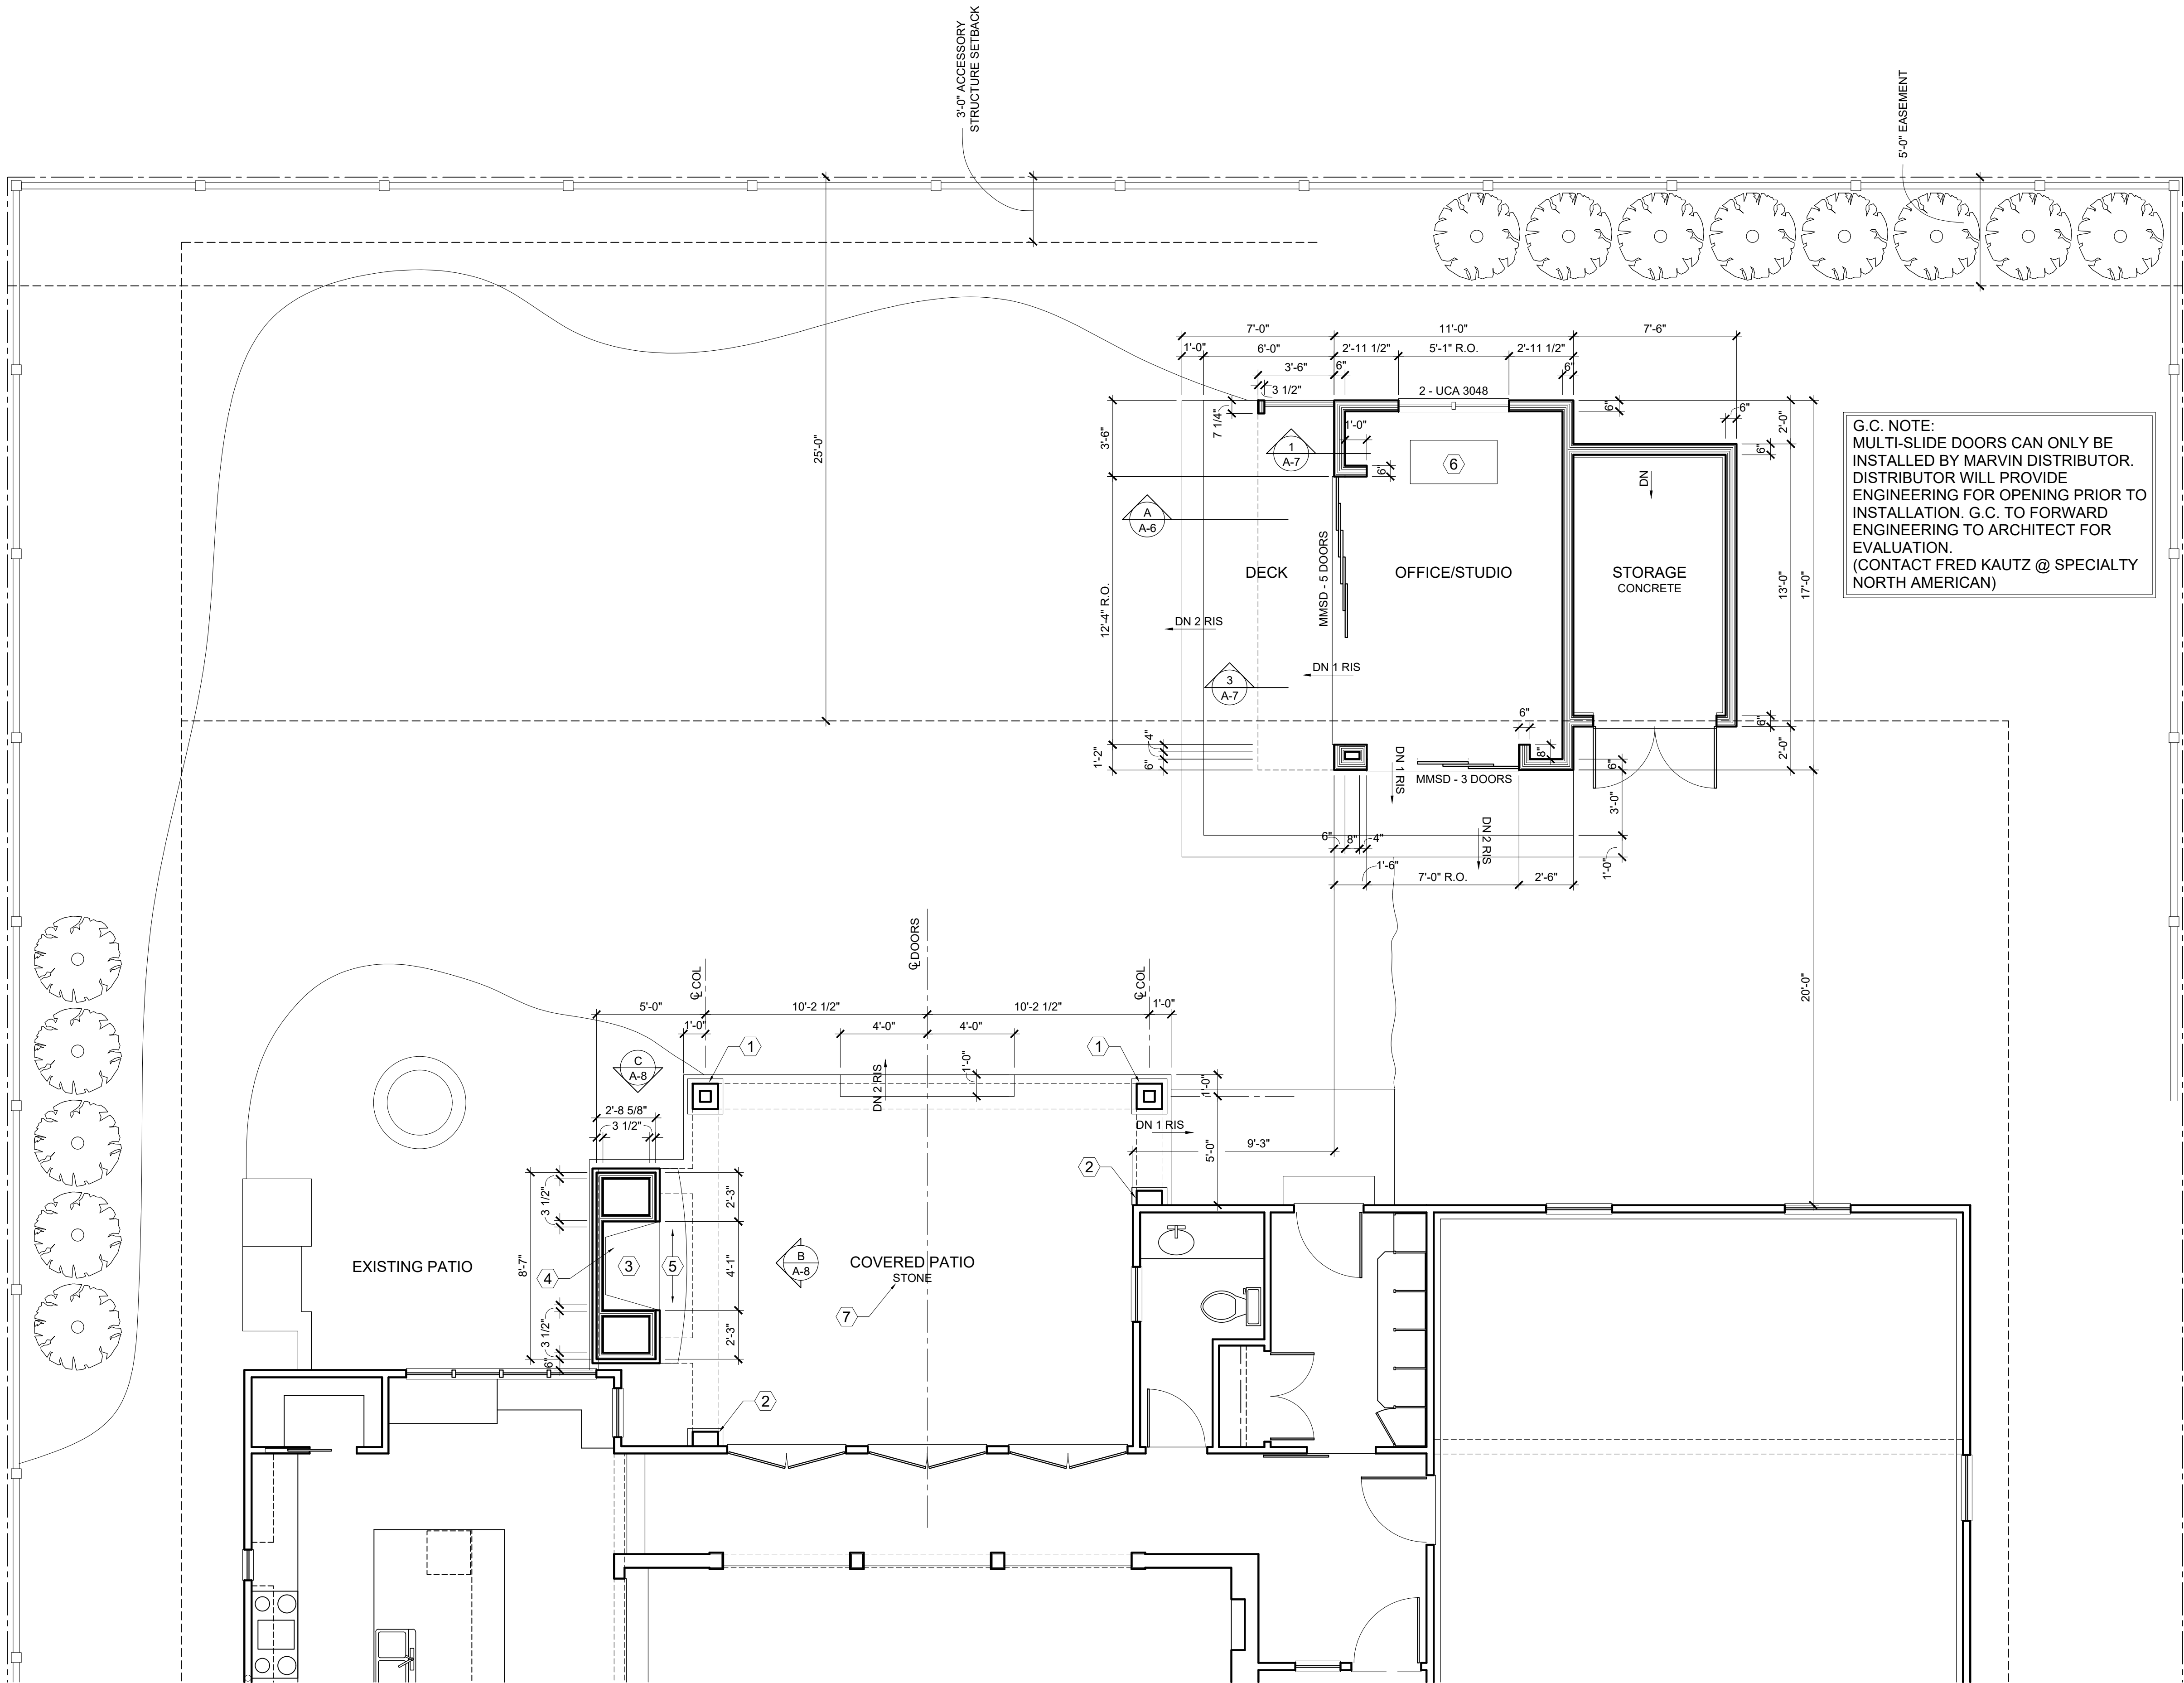


FLOOR PLAN
SCALE: 1/4" = 1'-0"

FLOOR PLAN NOTES

1. HB&G PERMACAST RECESSED PANEL COLUMN, 14" COLUMN WIDTH, 8'-0" HEIGHT
2. HB&G PERMACAST RECESSED PANEL 1/2 COLUMN, 14" COLUMN WIDTH, 8'-0" HEIGHT
3. DIMENSIONS BASED ON HENTILATOR, MONTANA 42 OUTDOOR GAS FIREPLACE
4. EXTEND GAS LINE FROM HOUSE TO FIREPLACE
5. RAISED HEARTH
6. CRAWL SPACE ACCESS PANEL
7. REUSE AND SUPPLEMENT EXISTING STONE

G.C. NOTE:
MULTI-SLIDE DOORS CAN ONLY BE
INSTALLED BY MARVIN DISTRIBUTOR.
DISTRIBUTOR WILL PROVIDE
ENGINEERING FOR OPENING PRIOR TO
INSTALLATION. G.C. TO FORWARD
ENGINEERING TO ARCHITECT FOR
EVALUATION.
(CONTACT FRED KAUTZ @ SPECIALTY
NORTH AMERICAN)

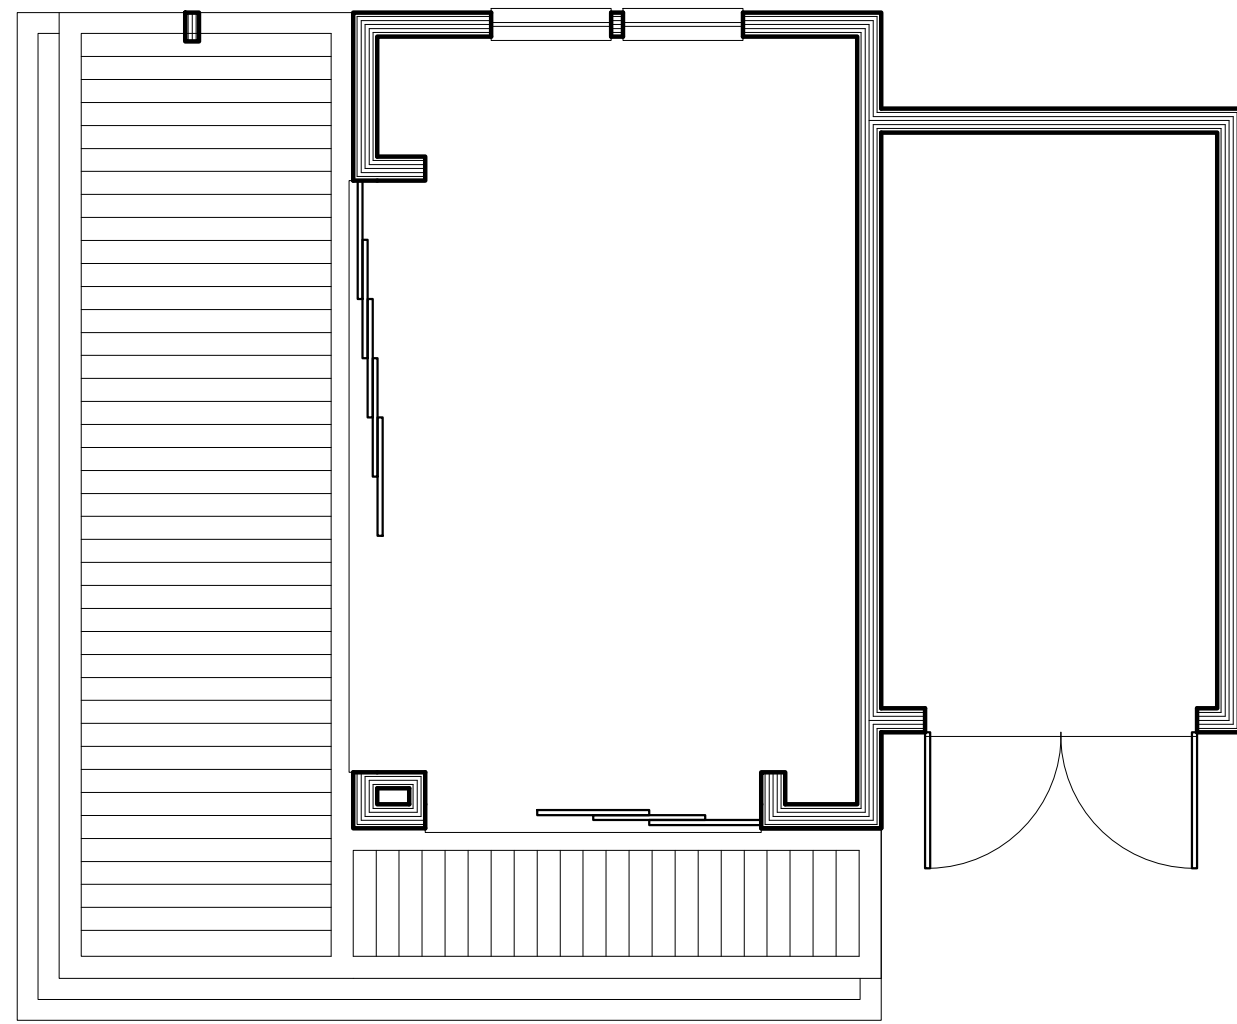

DECK PLAN
SCALE: 1/4" = 1'-0"

ADDITIONS TO THE
THE MUGLER RESIDENCE
2562 BEXLEY PARK RD



Gary J. Alexander,
Architect

1265 Neil Avenue, Columbus, Ohio 43201
(614) 487-0637

PRICING: 02-25-2021

COPYRIGHT 2021

THE DRAWINGS, SPECIFICATIONS AND OTHER DOCUMENTS
GENERATED SHALL REMAIN THE PROPERTY OF GARY J.
ALEXANDER, ARCHITECT AND MAY NOT BE USED, DUPLICATED,
OR ALTERED, WITHOUT WRITTEN CONSENT OF THE ARCHITECT.