
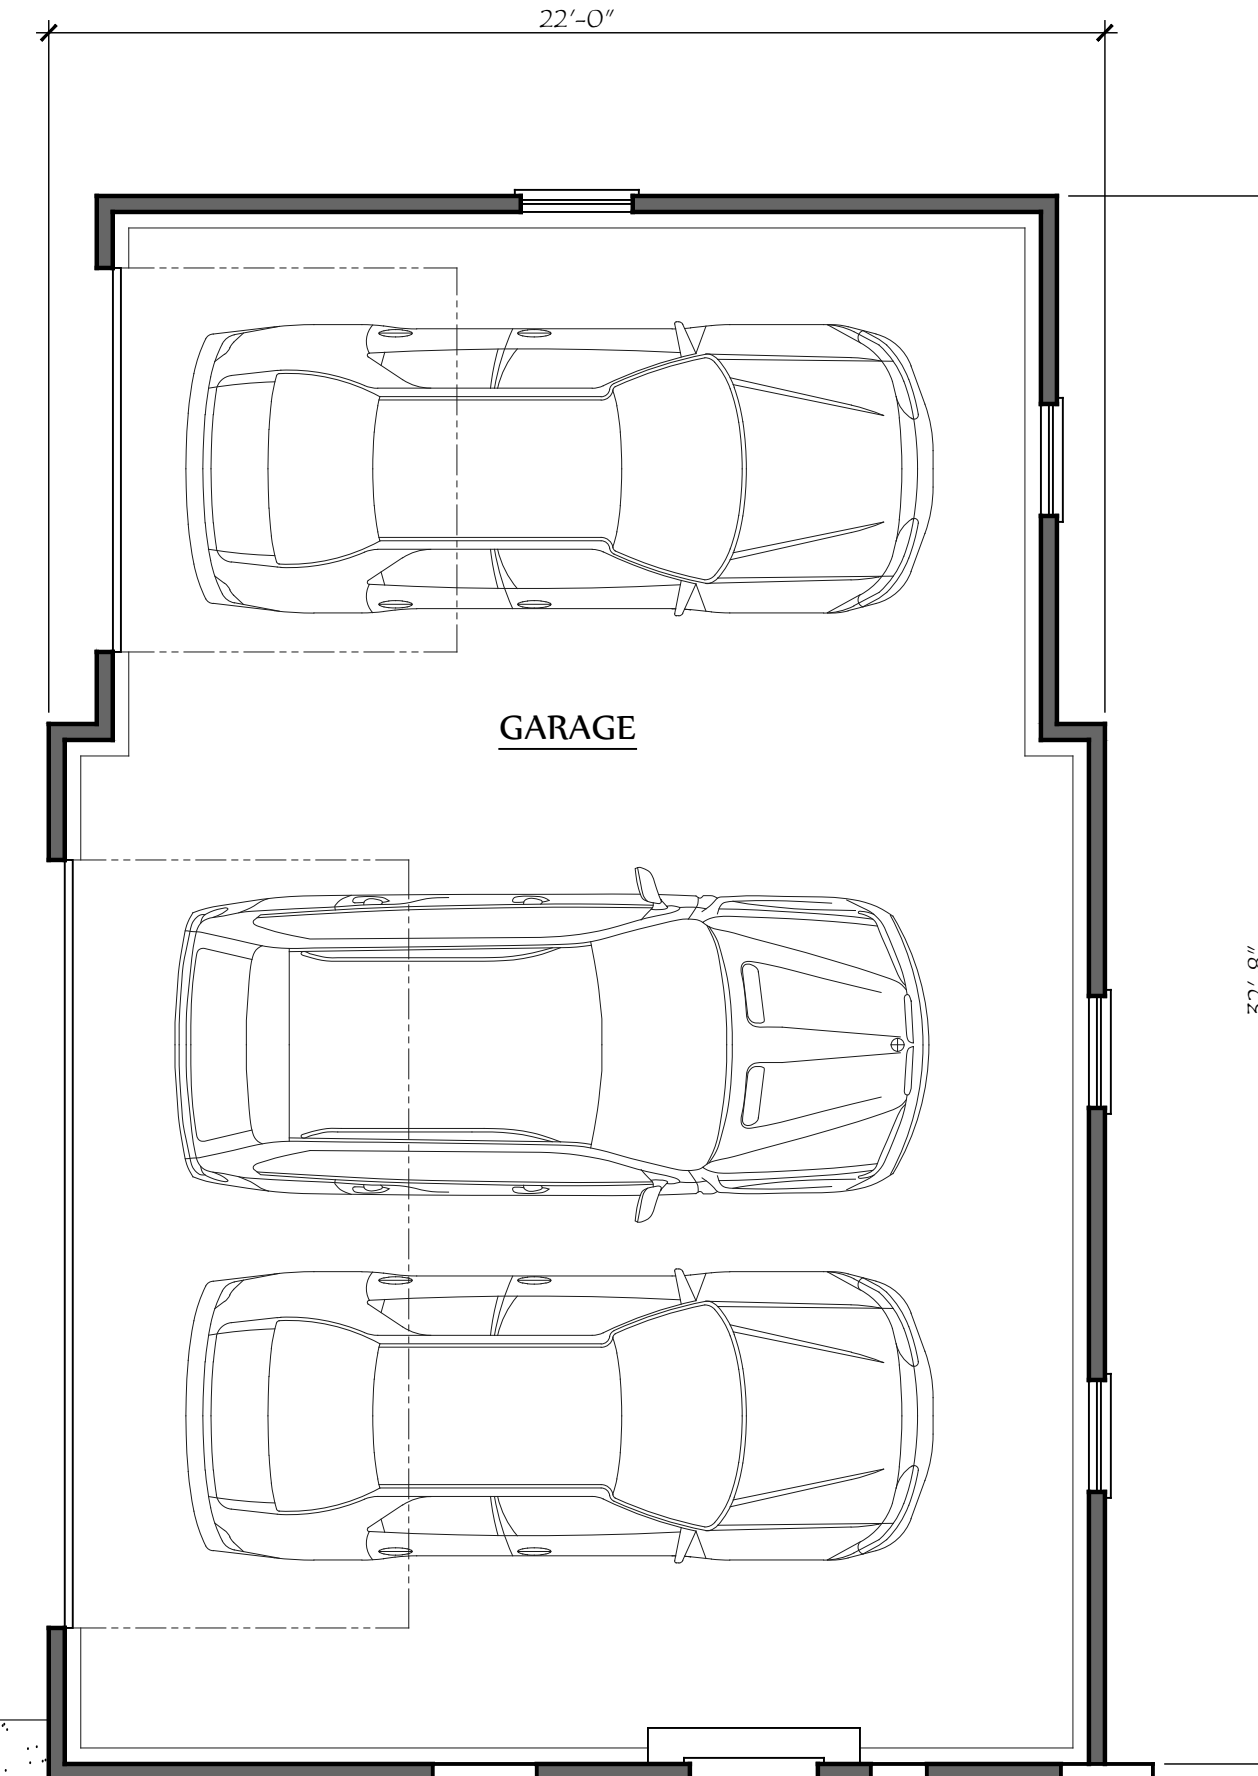
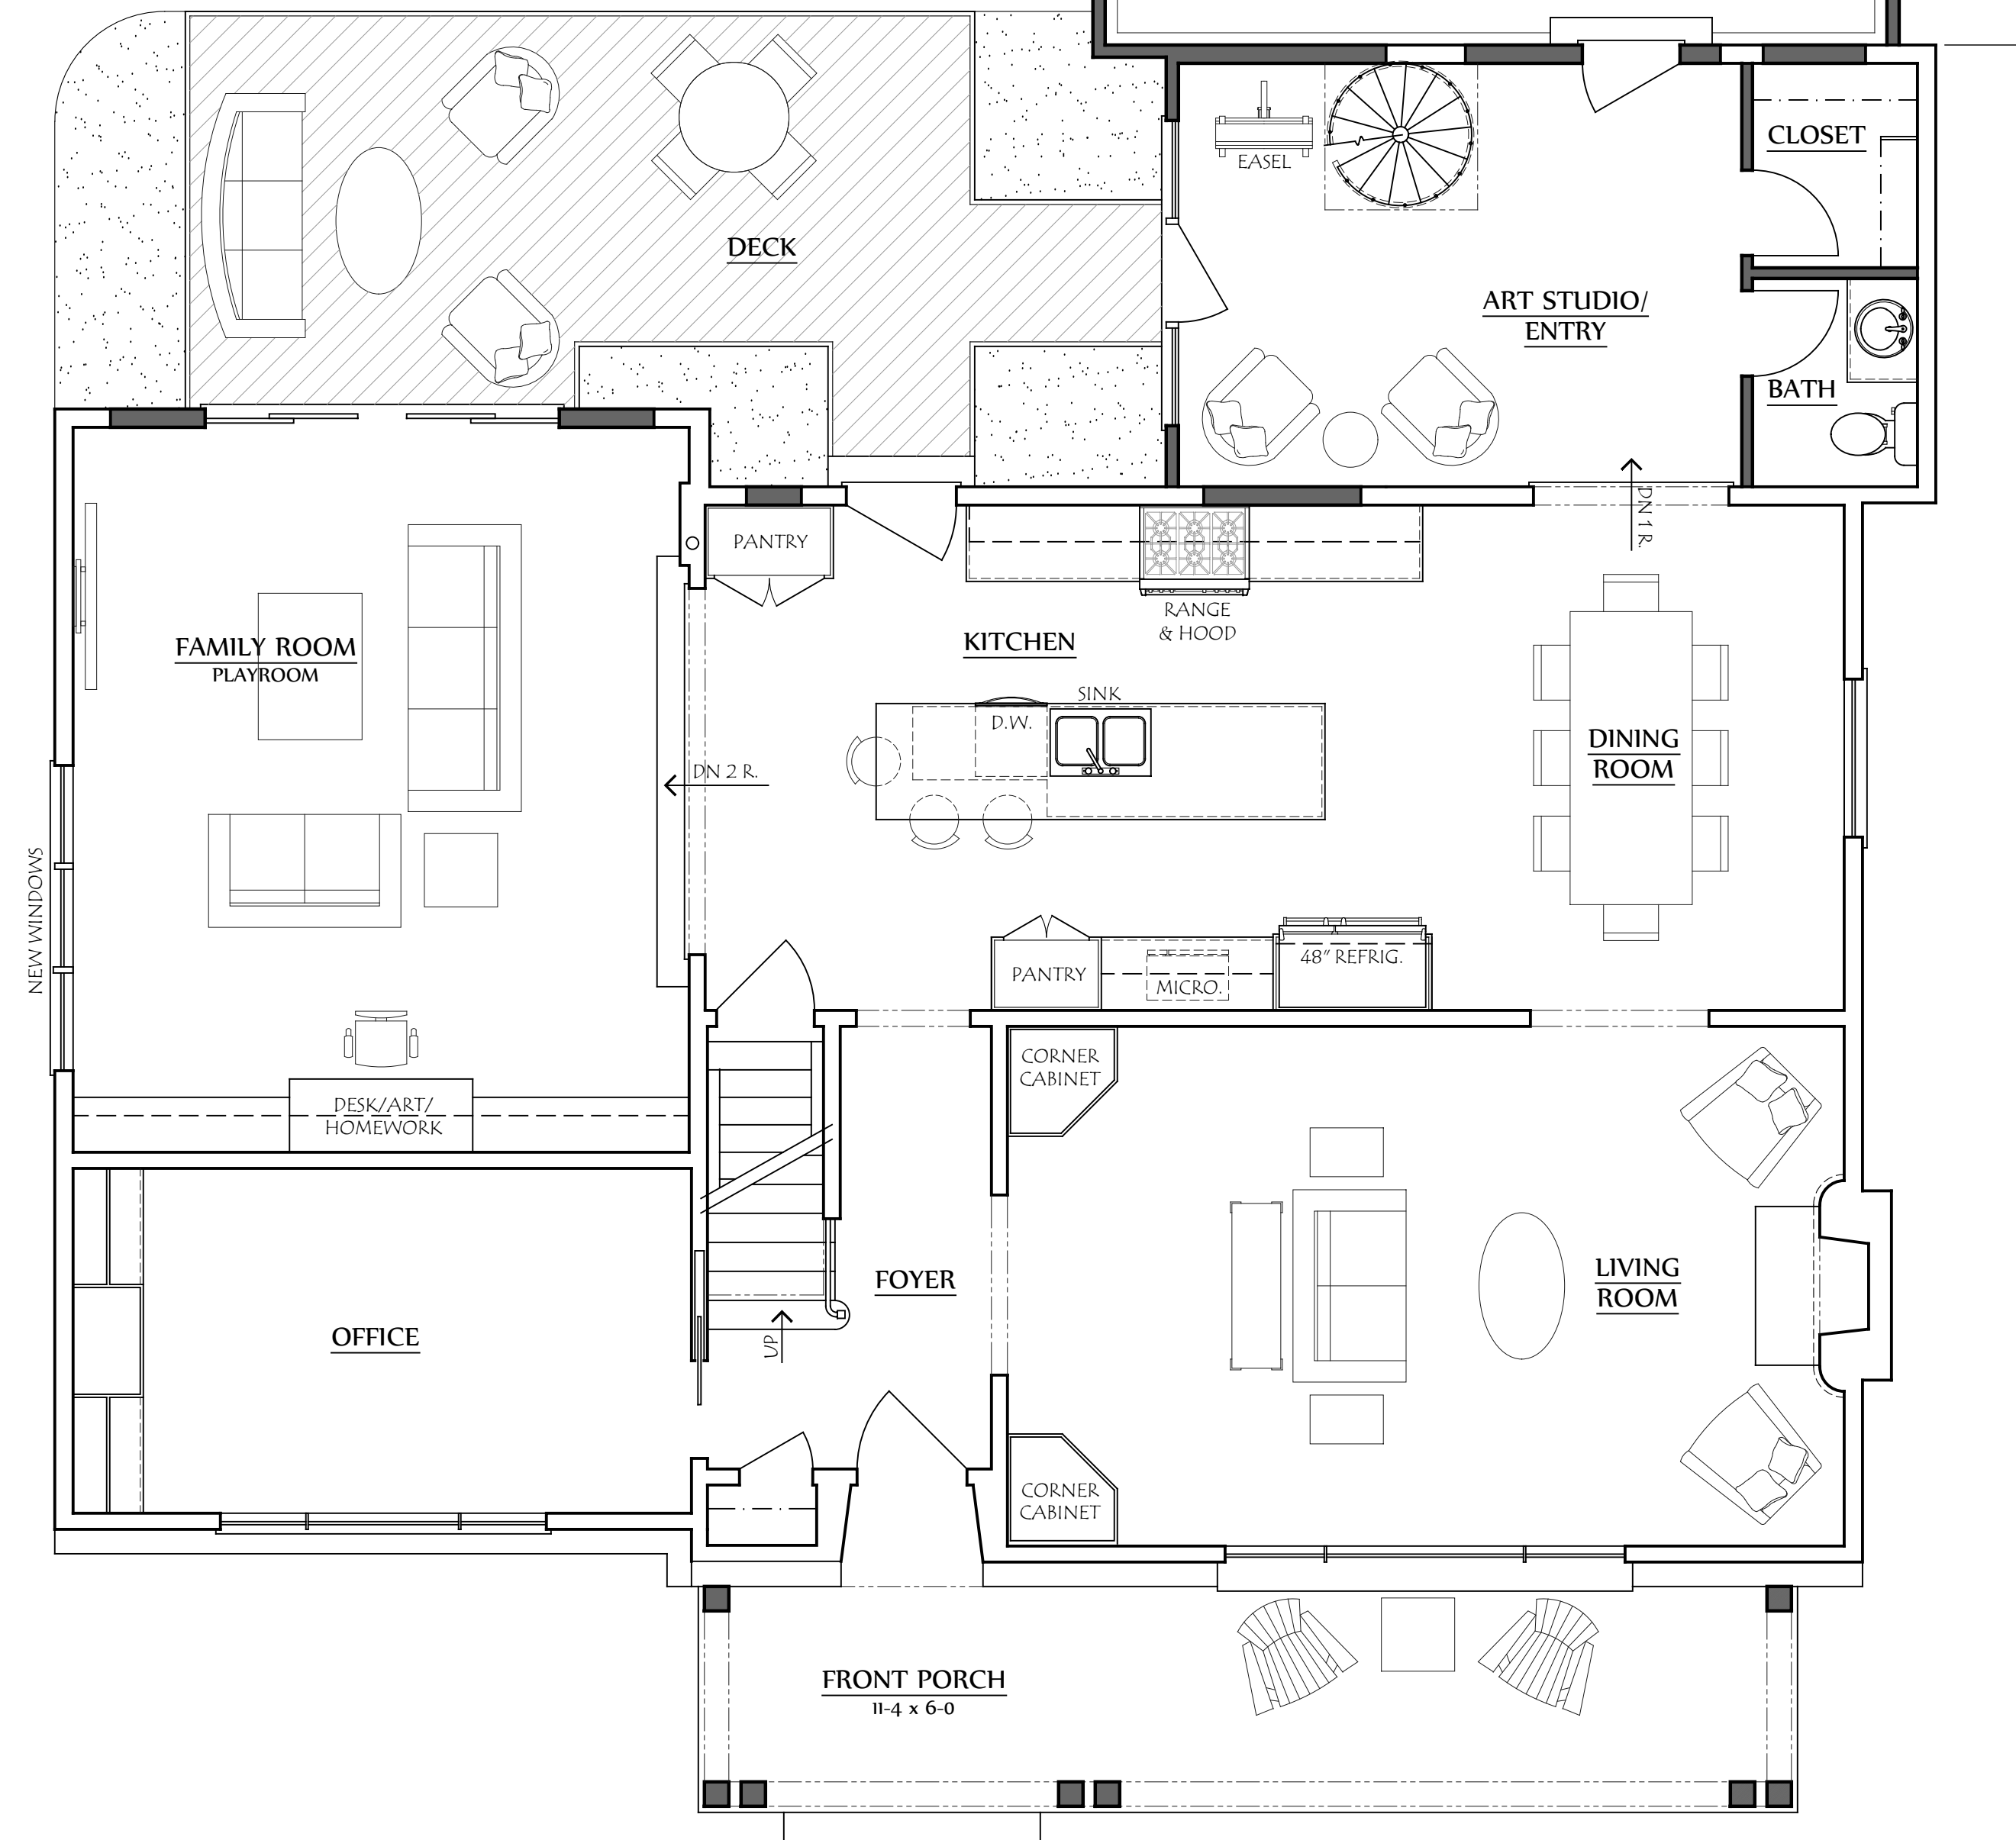


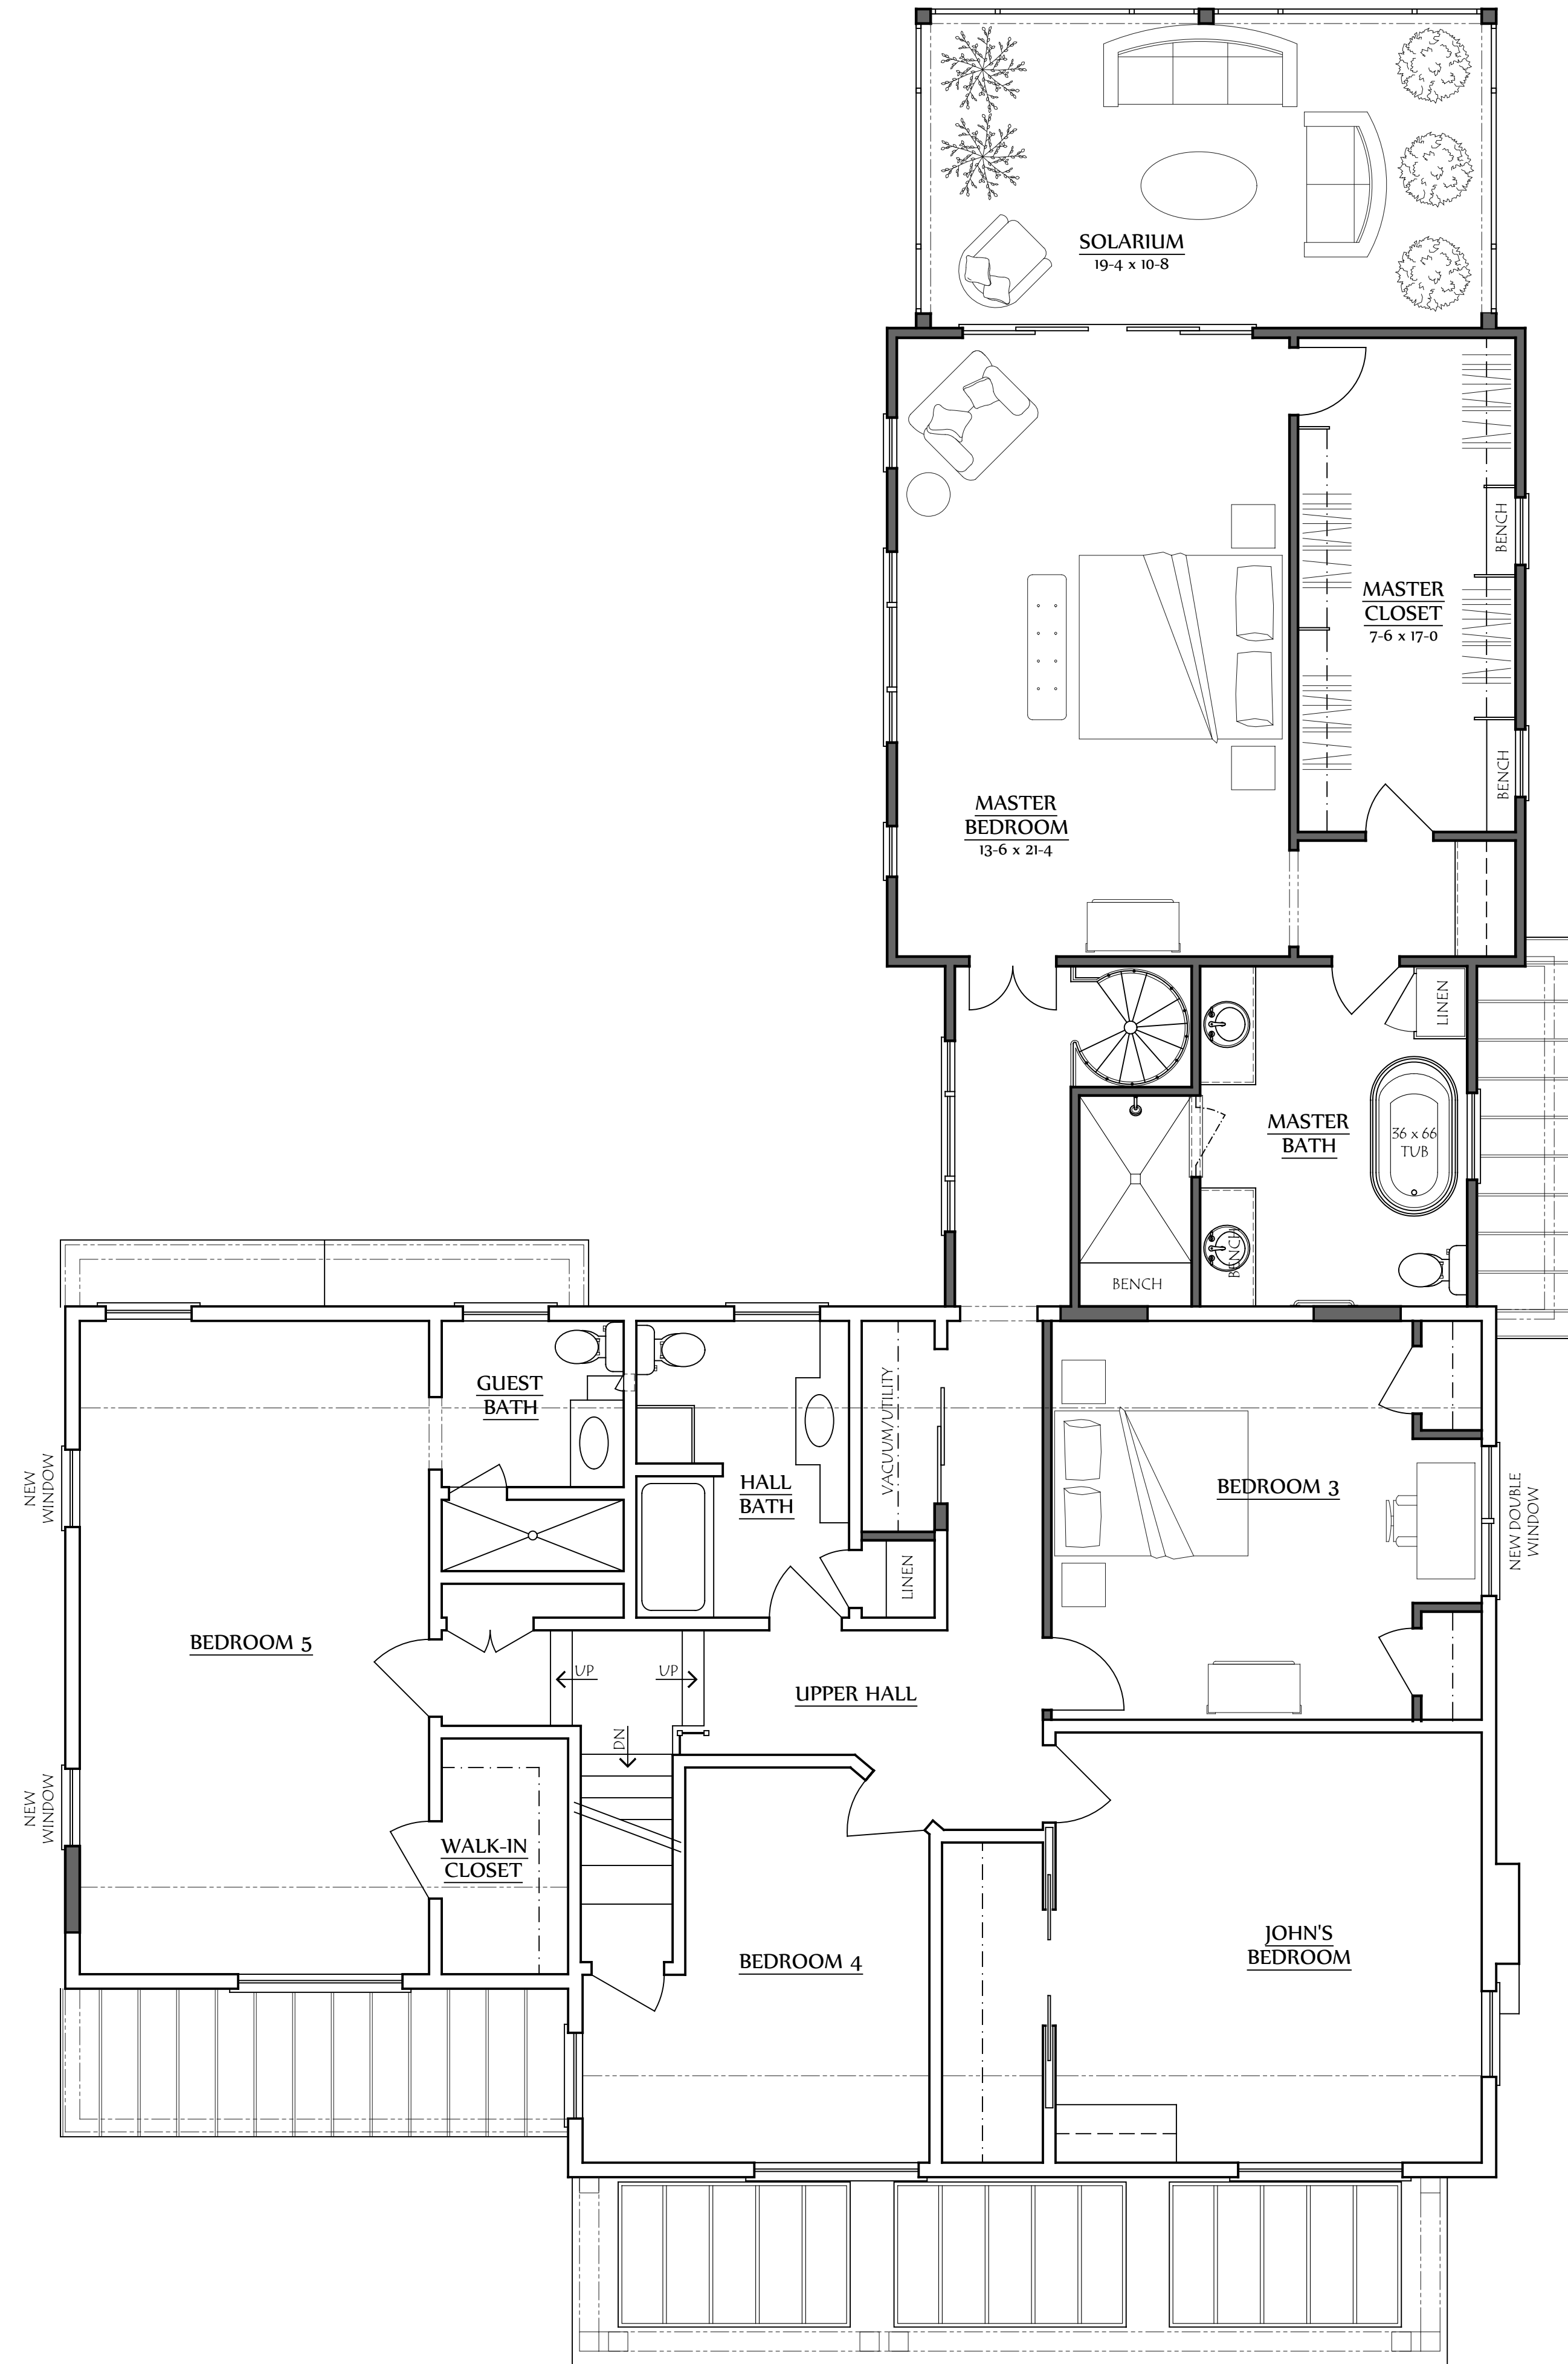

LAUERHASS ARCHITECTURE
753 Francis Avenue Bexley, Ohio 43209 614.371.3523
www.LauerhassArchitecture.com
Amy@LauerhassArchitecture.com

COPYRIGHT©
LAUERHASS ARCHITECTURE, LLC ALL RIGHTS RESERVED.
THE ARCHITECTS DRAWINGS AND OTHER WORK ARE FOR USE SOLELY ON THIS PROJECT.
NO PART OF THIS DRAWING OR ANY INFORMATION CONTAINED HEREIN
SHALL NOT BE USED WITHOUT THE EXPRESS WRITTEN AUTHORIZATION OF THE ARCHITECT.

ADDITION & RENOVATION FOR:
THE LIN RESIDENCE
2764 DALE AVENUE
BEXLEY, OHIO 43209

Project Number:
20-054

Revisions:

Date:
January 11, 2021

Drawing Title:
Floor Plans

Sheet Number:
A-1



○ South (Front) Elevation
SCALE: 1/4" = 1'-0"



○ West Elevation
SCALE: 1/4" = 1'-0"



○ North (Rear) Elevation
SCALE: 1/4" = 1'-0"



○ East Elevation
SCALE: 1/4" = 1'-0"



ADDITION & RENOVATION FOR:
THE LIN RESIDENCE
2764 DALE AVENUE
BEXLEY, OHIO 43209

Project Number:
20-054

Revisions:

Date:
January 11, 2021

Drawing Title:
Exterior
Elevations

Sheet Number:
A-4