



Second Floor Demo Plan
SCALE: 1/4" = 1'-0"

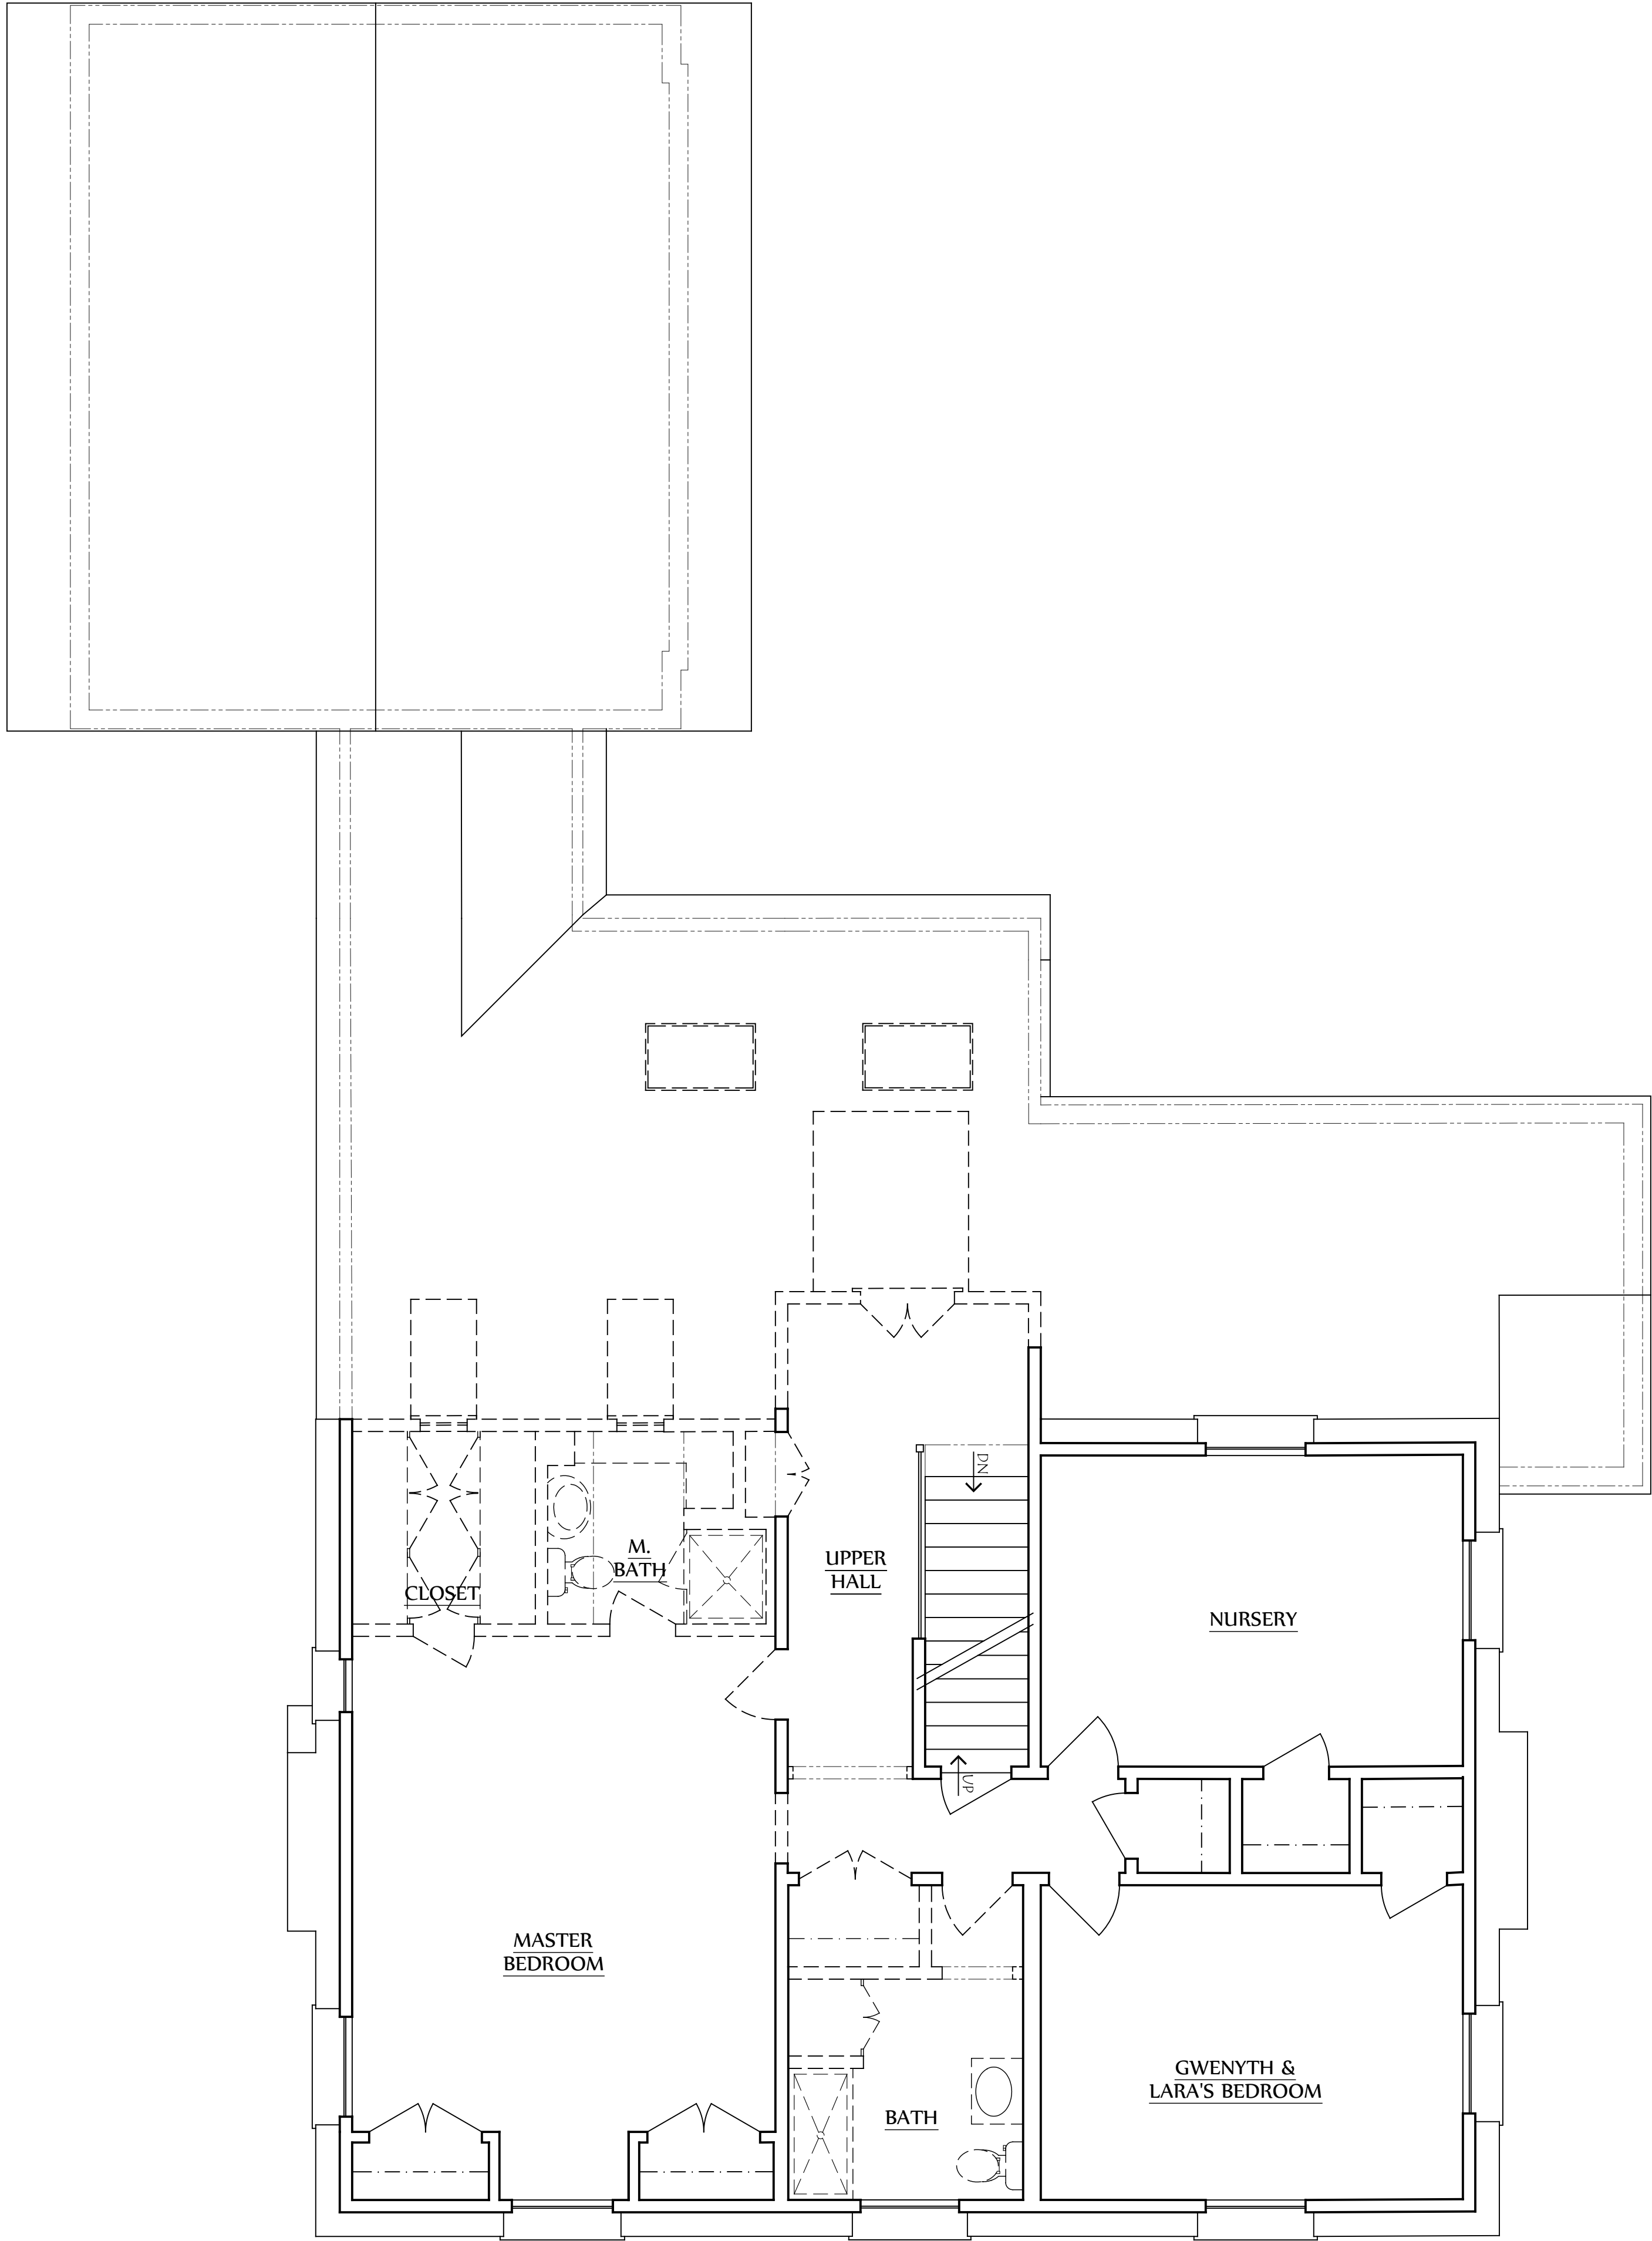


Second Floor Plan
SCALE: 1/4" = 1'-0"

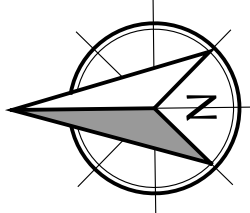

LAUERHASS ARCHITECTURE
753 Francis Avenue Bexley, Ohio 43209 614.371.3523
www.LauerhassArchitecture.com
Amy@LauerhassArchitecture.com

COPYRIGHT©
LAUERHASS ARCHITECTURE, LLC ALL RIGHTS RESERVED.
THE ARCHITECTS DRAWINGS AND OTHER WORK ARE FOR USE SOLELY ON THIS PROJECT.
NO PART OF THESE DRAWINGS OR ANY INFORMATION CONTAINED HEREIN
SHALL NOT BE USED WITHOUT THE EXPRESS WRITTEN AUTHORIZATION OF THE ARCHITECT.

 

ADDITION & RENOVATION FOR:
THE POLLOCK RESIDENCE
295 SOUTH DAWSON AVENUE
BEXLEY, OHIO 43209

Project Number:
20-071

Revisions:

Date:
26 January 2021

Drawing Title:
Second Floor Demo
Second Floor Plan

Sheet Number:
A-2



○ North Elevation
SCALE: 1/4" = 1'-0"



○ West Elevation
SCALE: 1/4" = 1'-0"



○ South Elevation
SCALE: 1/4" = 1'-0"



LAUERHASS ARCHITECTURE
753 Francis Avenue Bexley, Ohio 43209 614.371.3523
www.LauerhassArchitecture.com
Amy@LauerhassArchitecture.com

COPYRIGHT©
LAUERHASS ARCHITECTURE, LLC - ALL RIGHTS RESERVED.
THIS DOCUMENT IS THE PROPERTY OF LAUERHASS ARCHITECTURE, LLC.
THE ARCHITECT IS THE AUTHOR, AND RESERVES ALL RIGHTS. INFORMATION CONTAINED HEREIN
SHALL NOT BE USED WITHOUT THE EXPRESS WRITTEN AUTHORIZATION OF THE ARCHITECT.

ADDITION & RENOVATION FOR:
THE POLLOCK RESIDENCE
295 SOUTH DAWSON AVENUE
BEXLEY, OHIO 43209

Project Number:
20-071

Revisions:

Date:
26 January 2021

Drawing Title:
**Exterior
Elevations**

Sheet Number:
A-3