
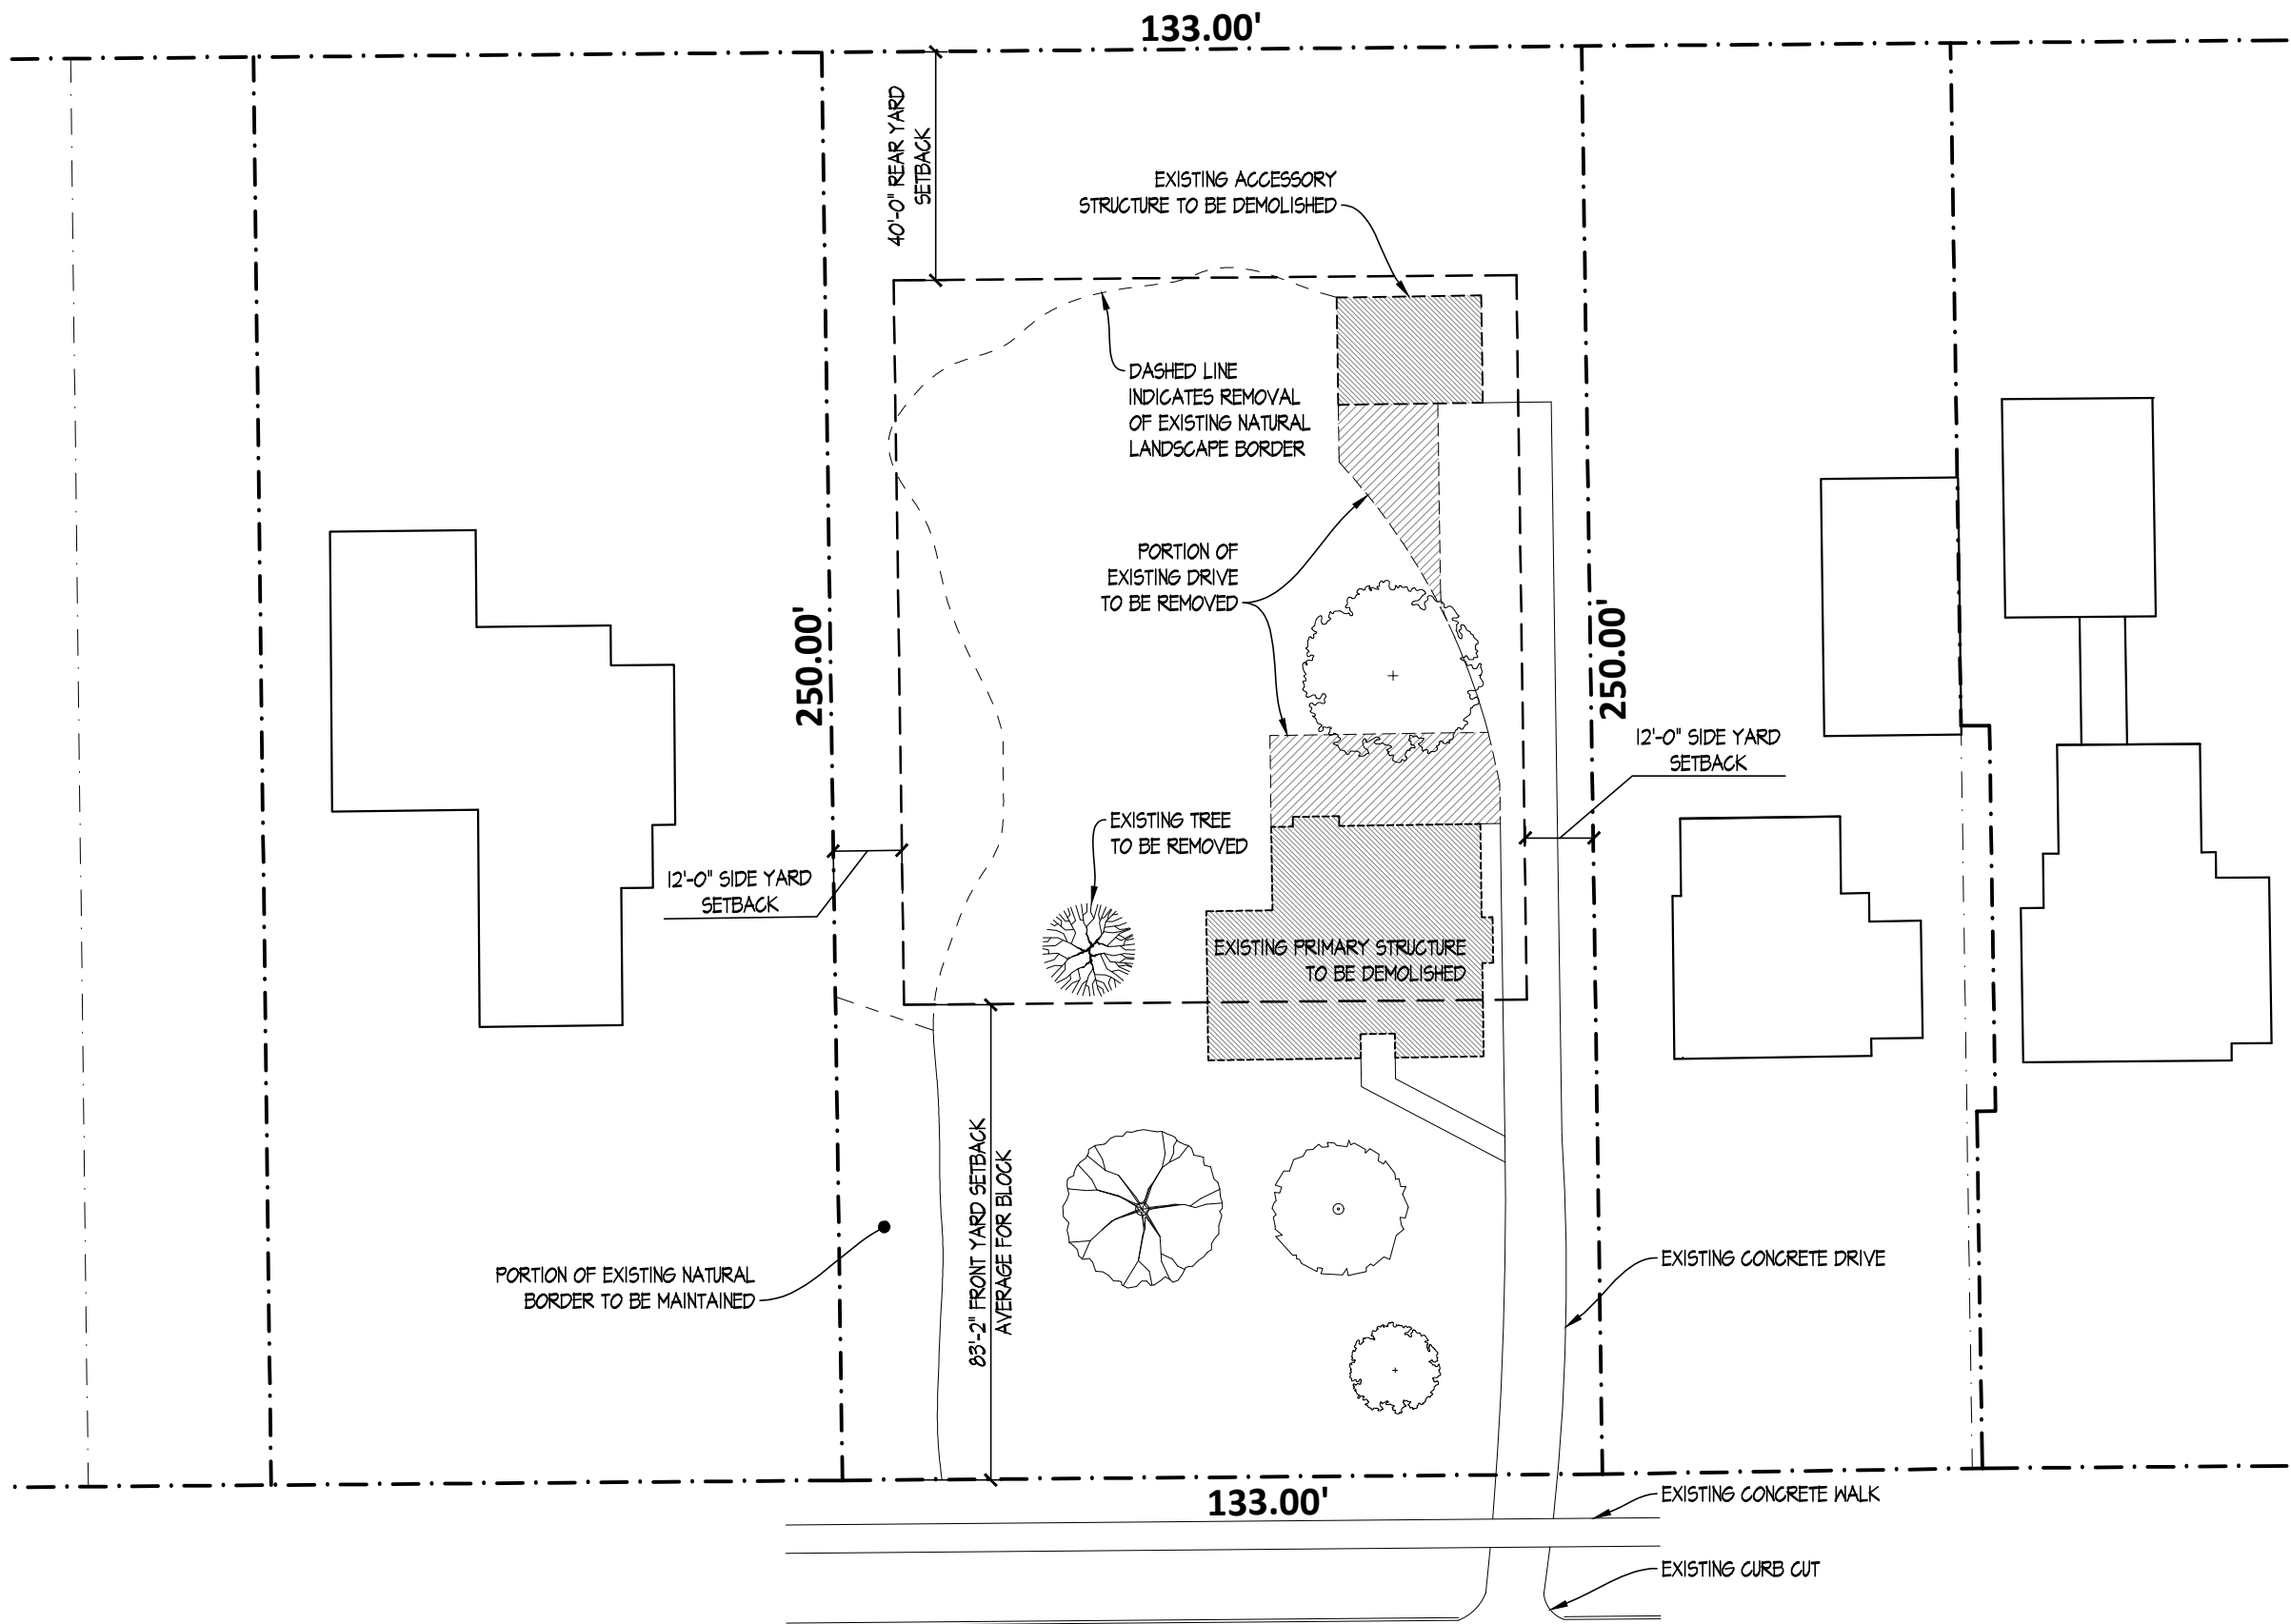


BEHAL | SAMPSON | DIETZ
ARCHITECTURE & CONSTRUCTION

990 WEST THIRD AVENUE
COLUMBUS, OHIO 43212
TELEPHONE 614-464-1933
FAX 614-298-2149
WWW.BSDARCHITECTS.COM

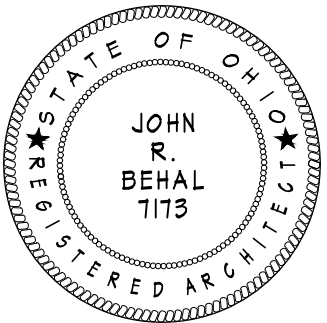


JOHN R. BEHAL, LICENSE #7173
EXPIRATION DATE: DEC. 31, 2021

DESCRIPTION	DATE
REVISION	----
REVISION	----
CONTRACT SET	----
BID / PERMIT SET	02.11.2021
PROGRESS SET	02.02.2021

SAAR RESIDENCE


394 SOUTH COLUMBIA AVE
BEXLEY, OH 43209

JOB NUMBER	DRAWN BY	REVIEWED BY
21101	CD	JB
DEMOLITION SITE PLAN		S.1

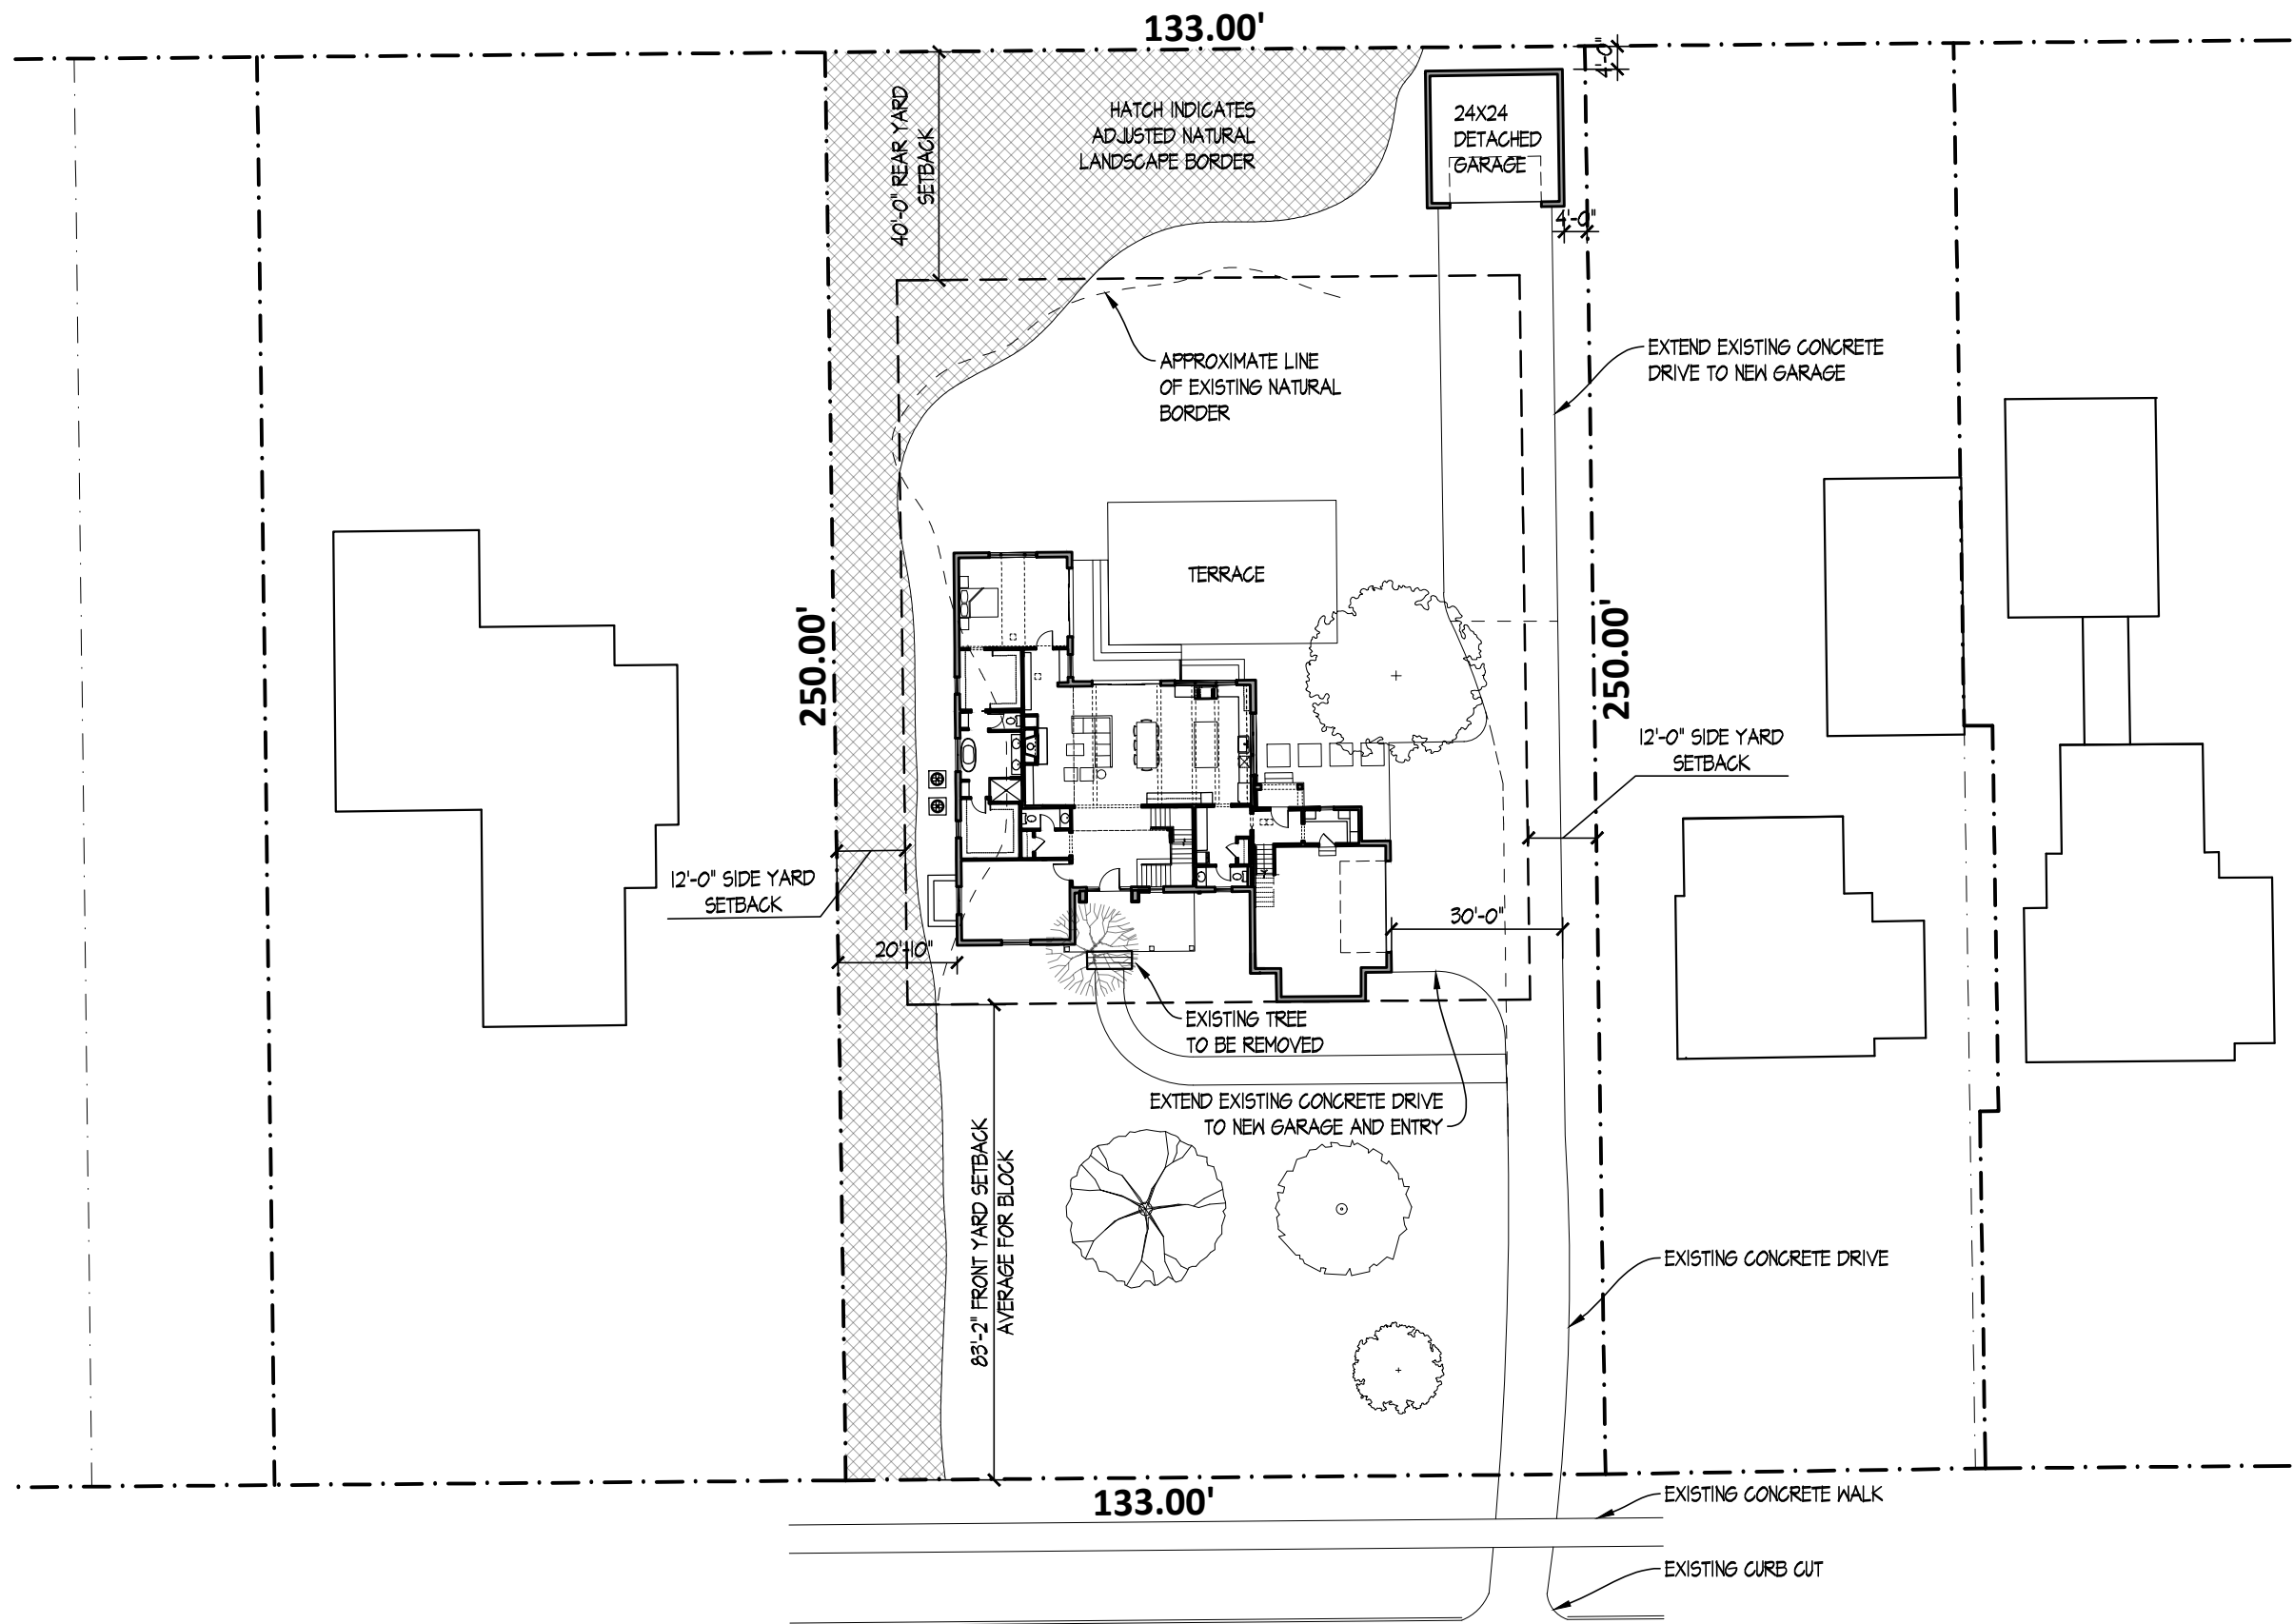


SITE PLAN - PROPOSED

SCALE: 1/32" = 1'-0"

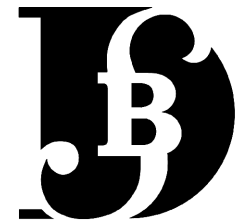

BEHAL | SAMPSON | DIETZ
ARCHITECTURE & CONSTRUCTION

990 WEST THIRD AVENUE
COLUMBUS, OHIO 43212
TELEPHONE 614-464-1933
FAX 614-298-2149
WWW.BSDARCHITECTS.COM

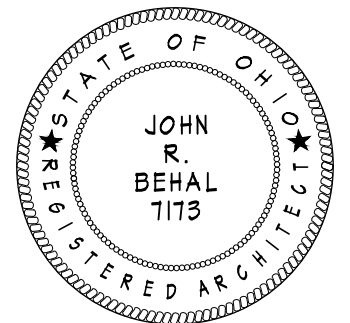

JOHN R. BEHAL, LICENSE #7173
EXPIRATION DATE: DEC. 31, 2021

DESCRIPTION	DATE
REVISION	----
REVISION	----
CONTRACT SET	----
BID / PERMIT SET	02.11.2021
PROGRESS SET	02.02.2021

SAAR RESIDENCE

394 SOUTH COLUMBIA AVE
BEXLEY, OH 43209

JOB NUMBER	DRAWN BY	REVIEWED BY
21101	CD	JB
PROPOSED SITE PLAN		S. 2