



RENOVATION FOR:
Keith Jorgensen & Sonja Ford
902 VERNON ROAD
BEXLEY, OHIO 43209

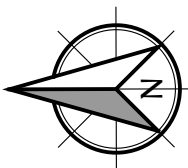

Site Plan

SCALE: 1" = 10'-0"

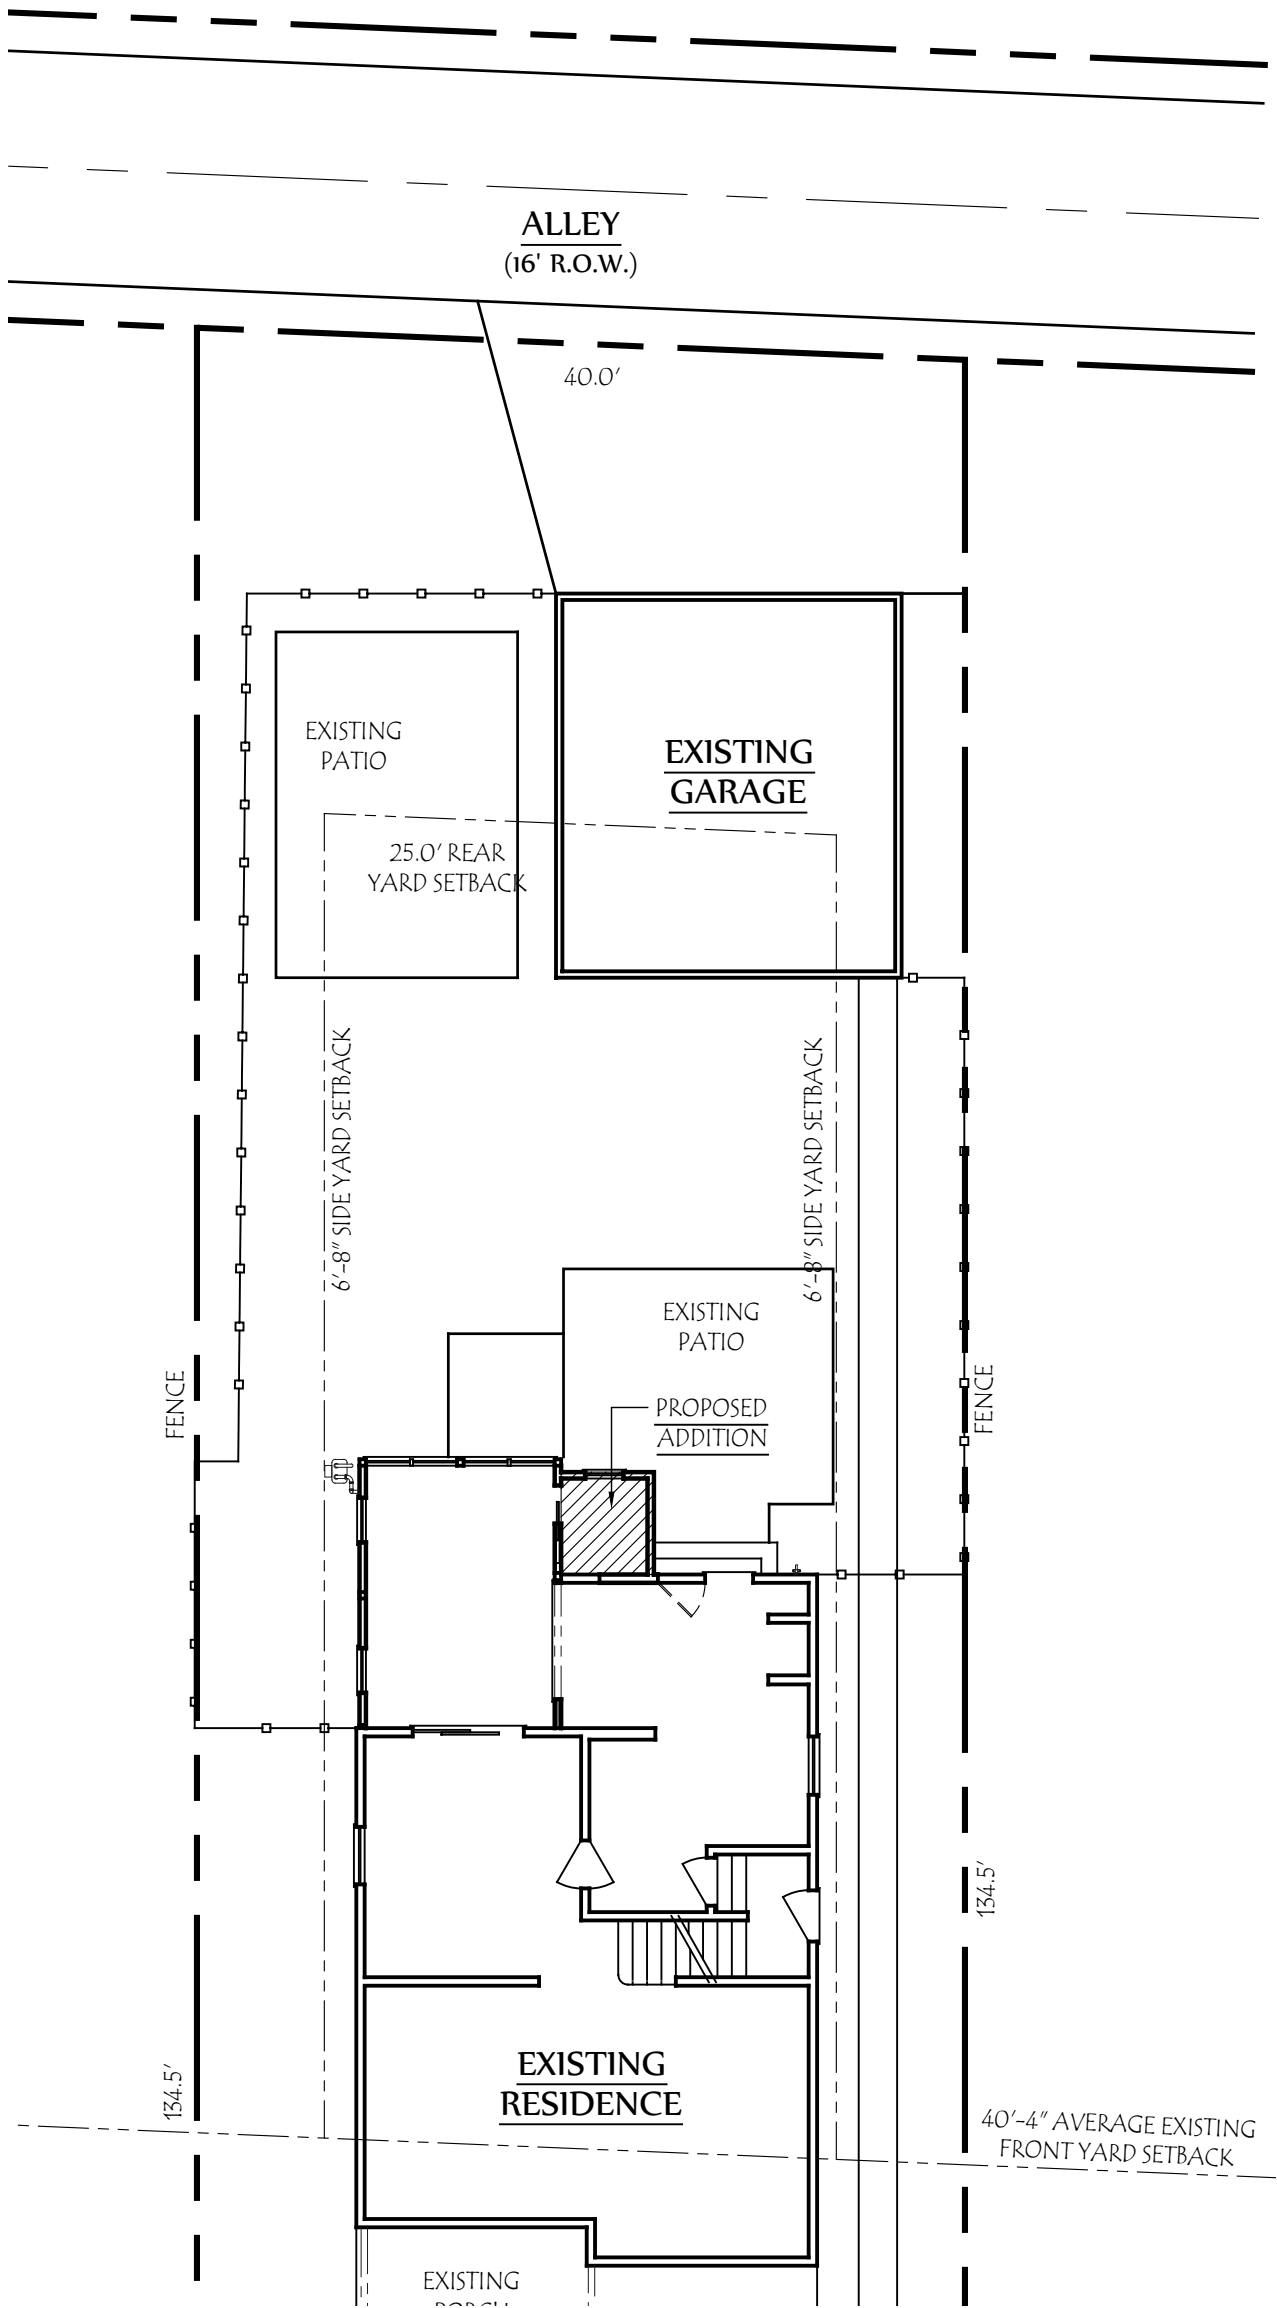

Lauerhass Architecture

RENOVATION - ADDITION - NEW HOME

753 Francis Ave. Bexley, OH 43209 614-371-3523