



990 WEST THIRD AVE.
COLUMBUS, OHIO 43212

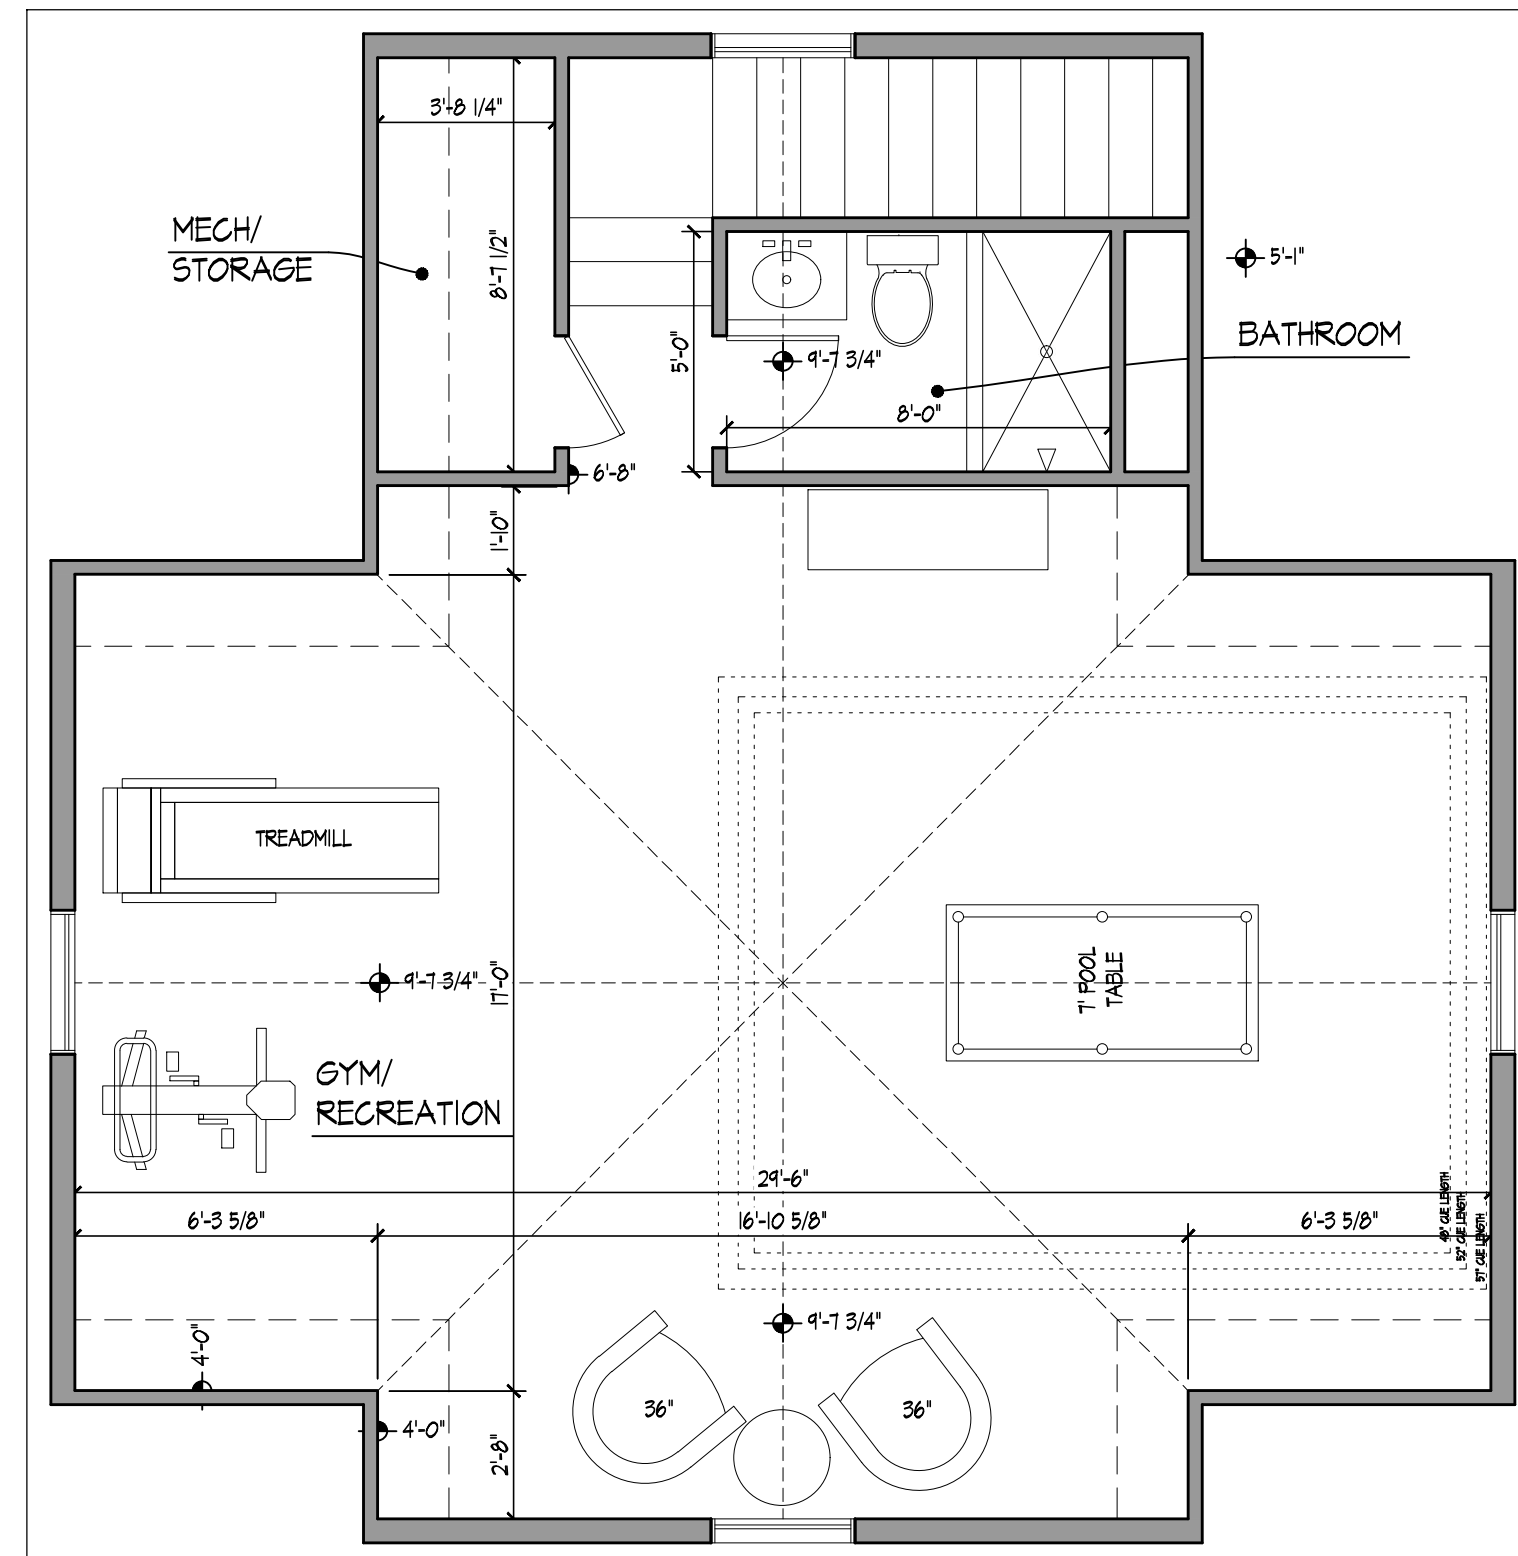

SECOND FLOOR PLAN

SCALE: 1/4" = 1'-0"
AREA: 590 SF

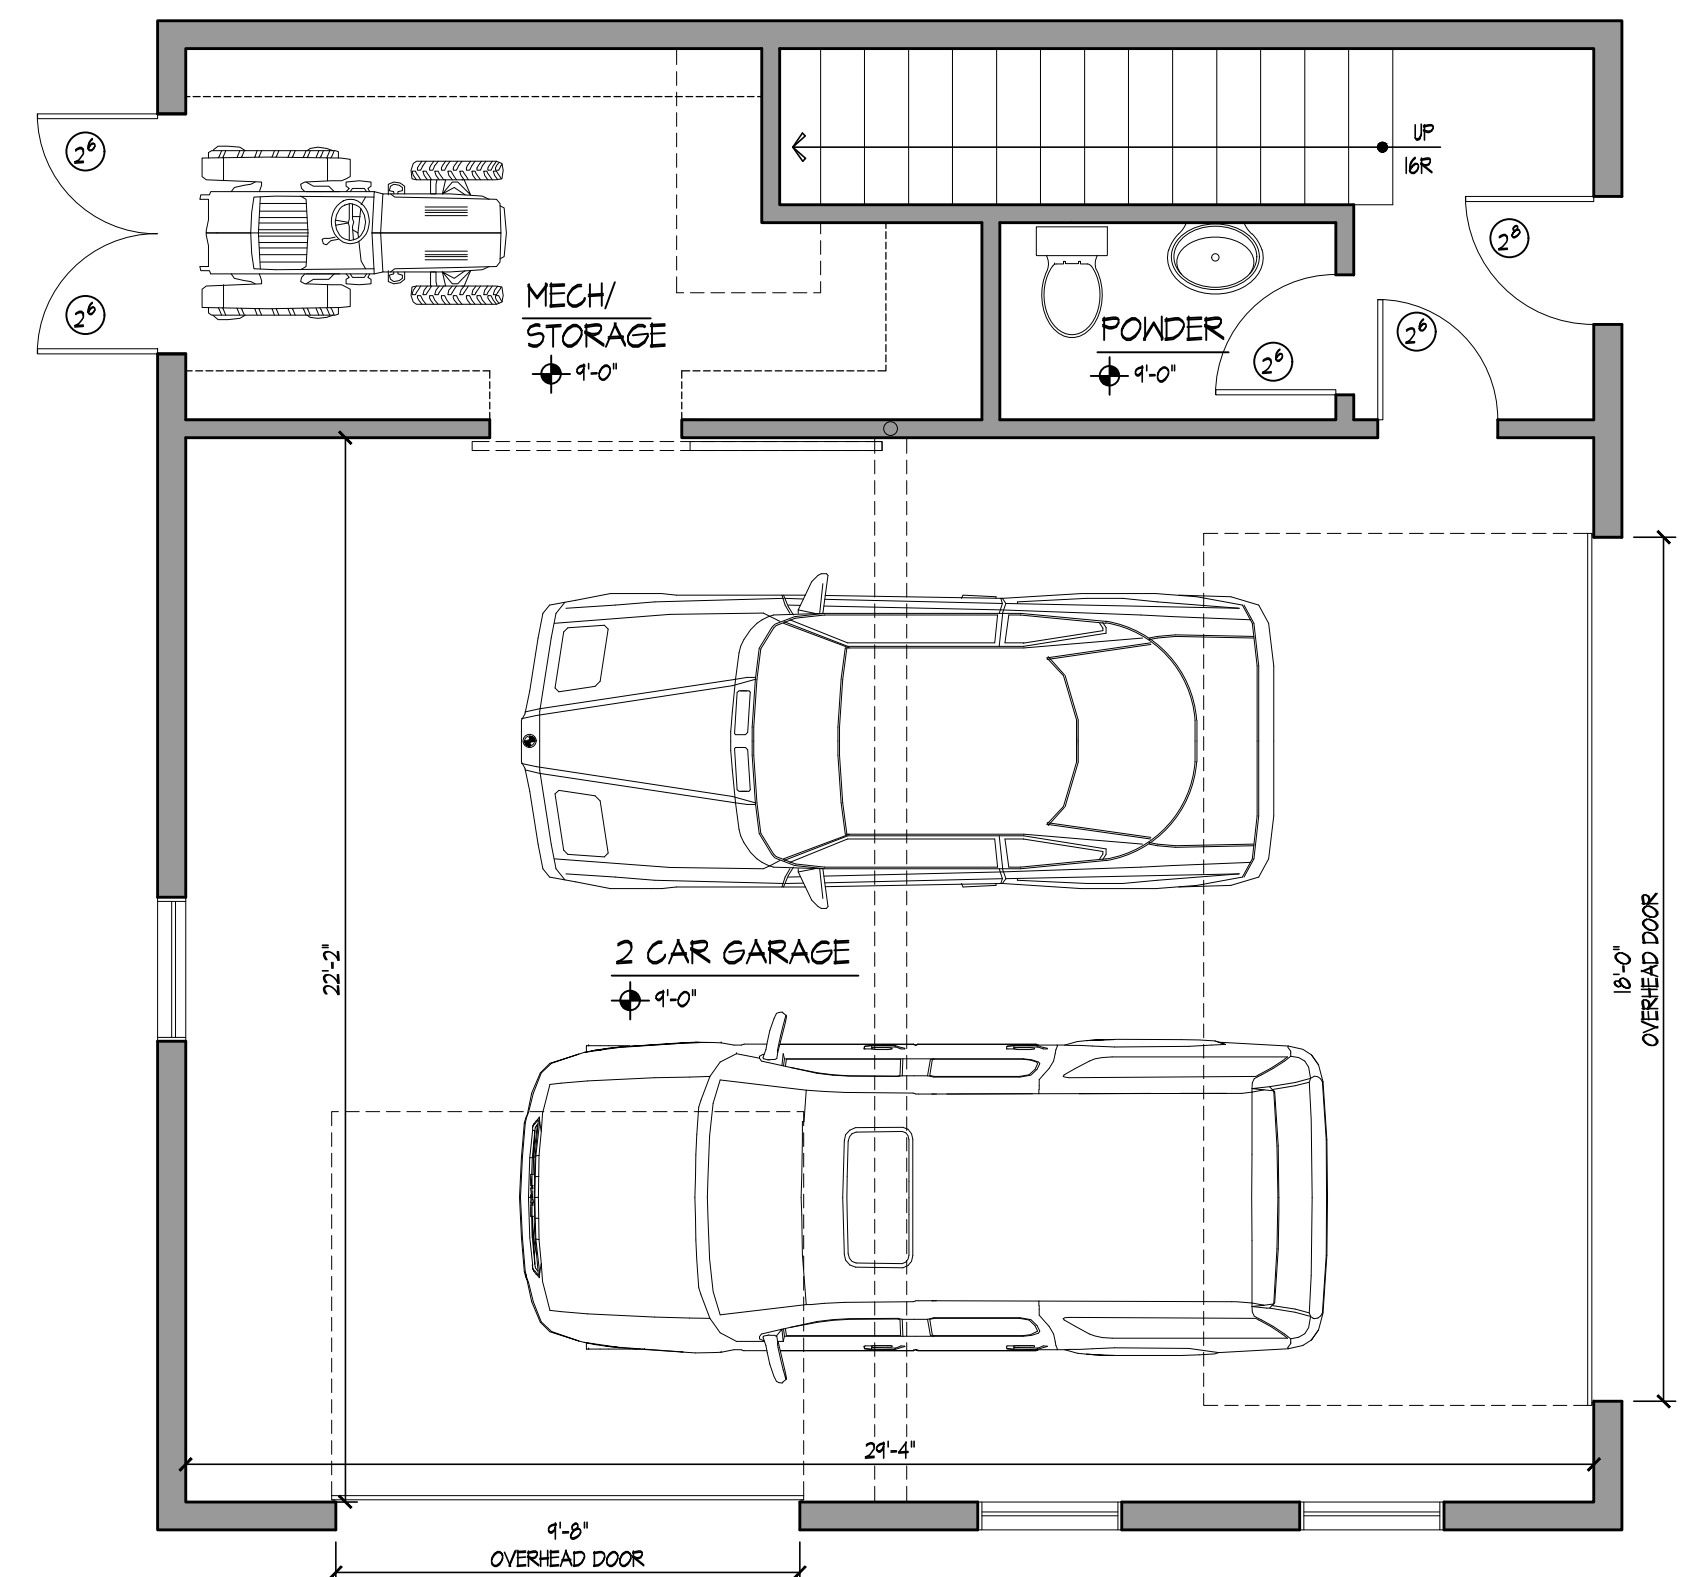

FIRST FLOOR PLAN

SCALE: 1/4" = 1'-0"
AREA: 888 SF




SCHEMATIC DRAWINGS FOR THE
LIPKIND-WEPRIN RESIDENCE

431 DREXEL AVE
BEXLEY, OH 43209


2019.06.05

BEHAL SAMPSON DIETZ
990 WEST THIRD AVE.
COLUMBUS, OHIO 43212

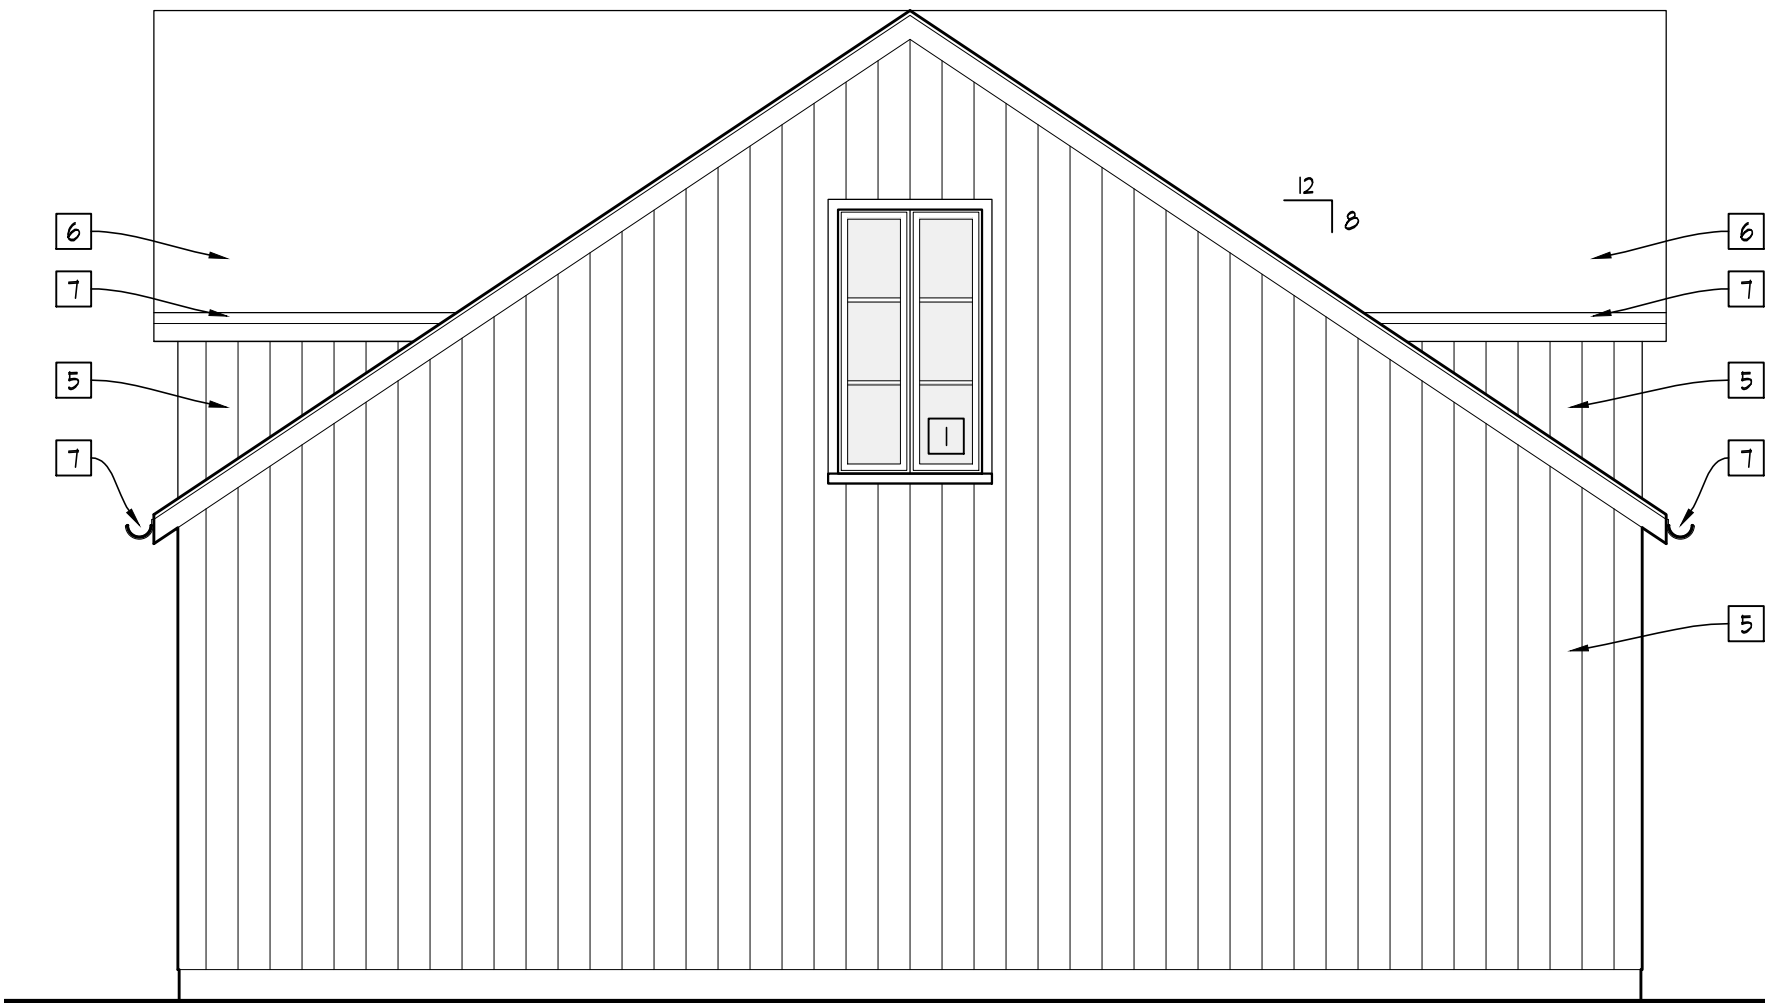


NORTH ELEVATION

SCALE: 1/4" = 1'-0"

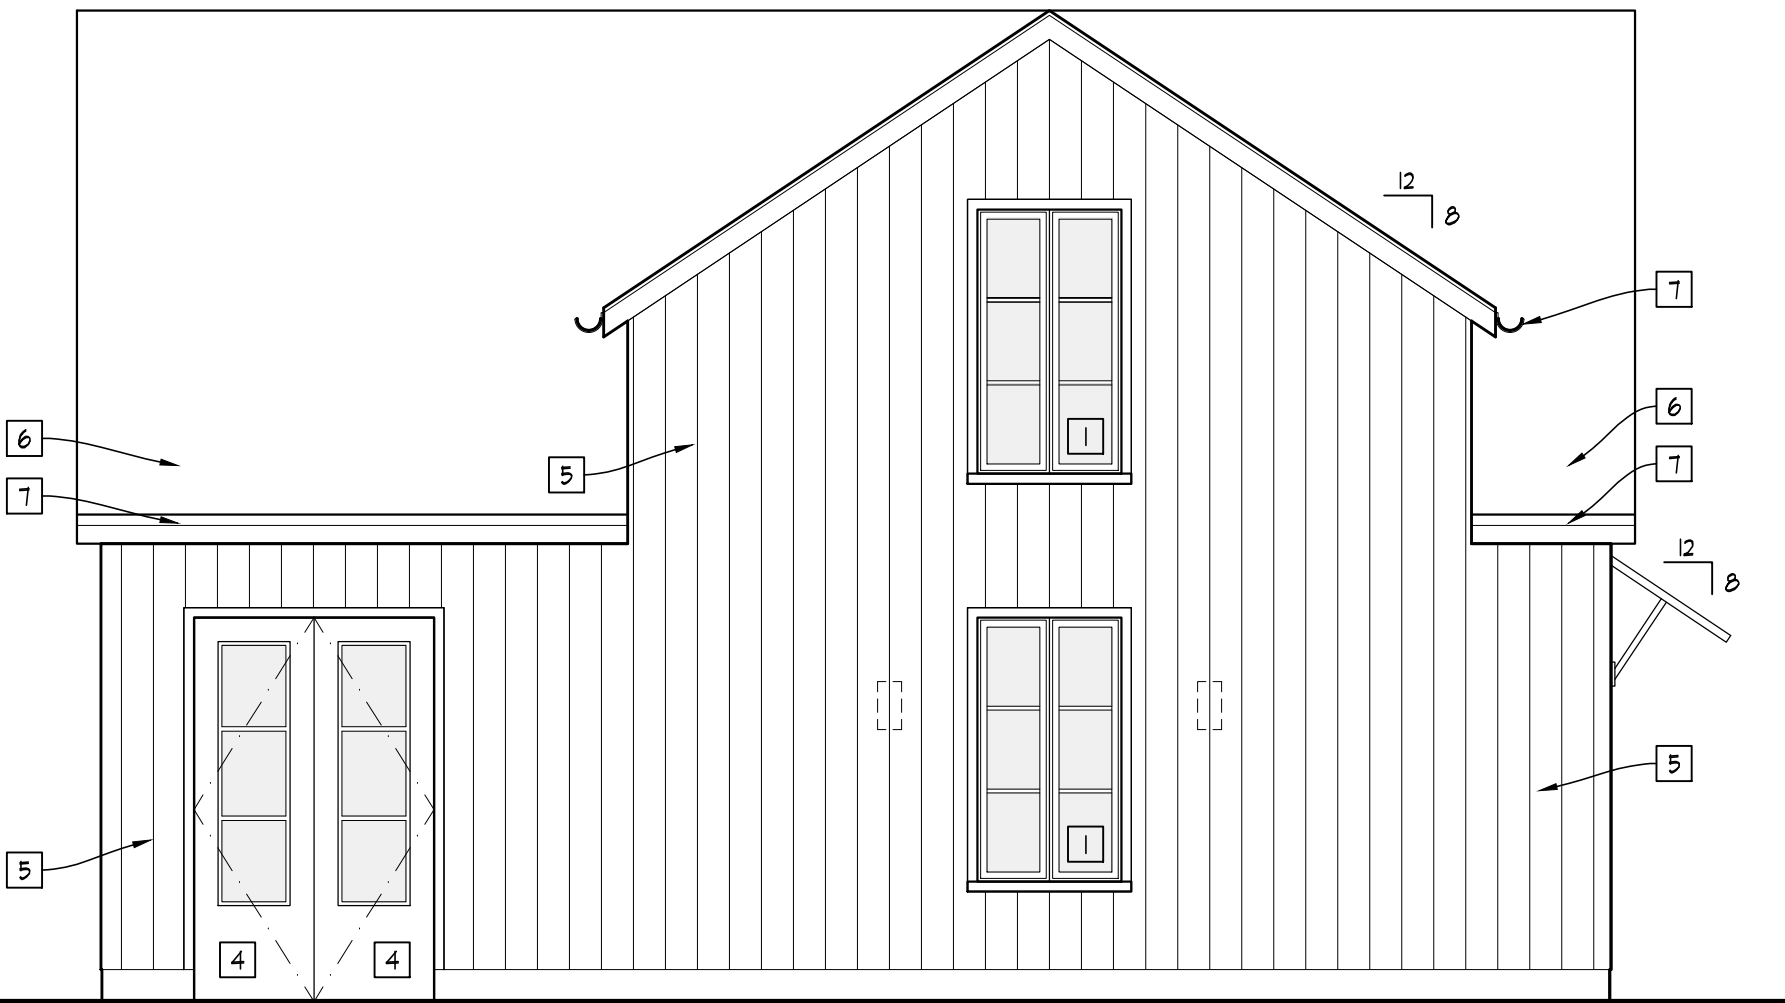


WEST ELEVATION

SCALE: 1/4" = 1'-0"

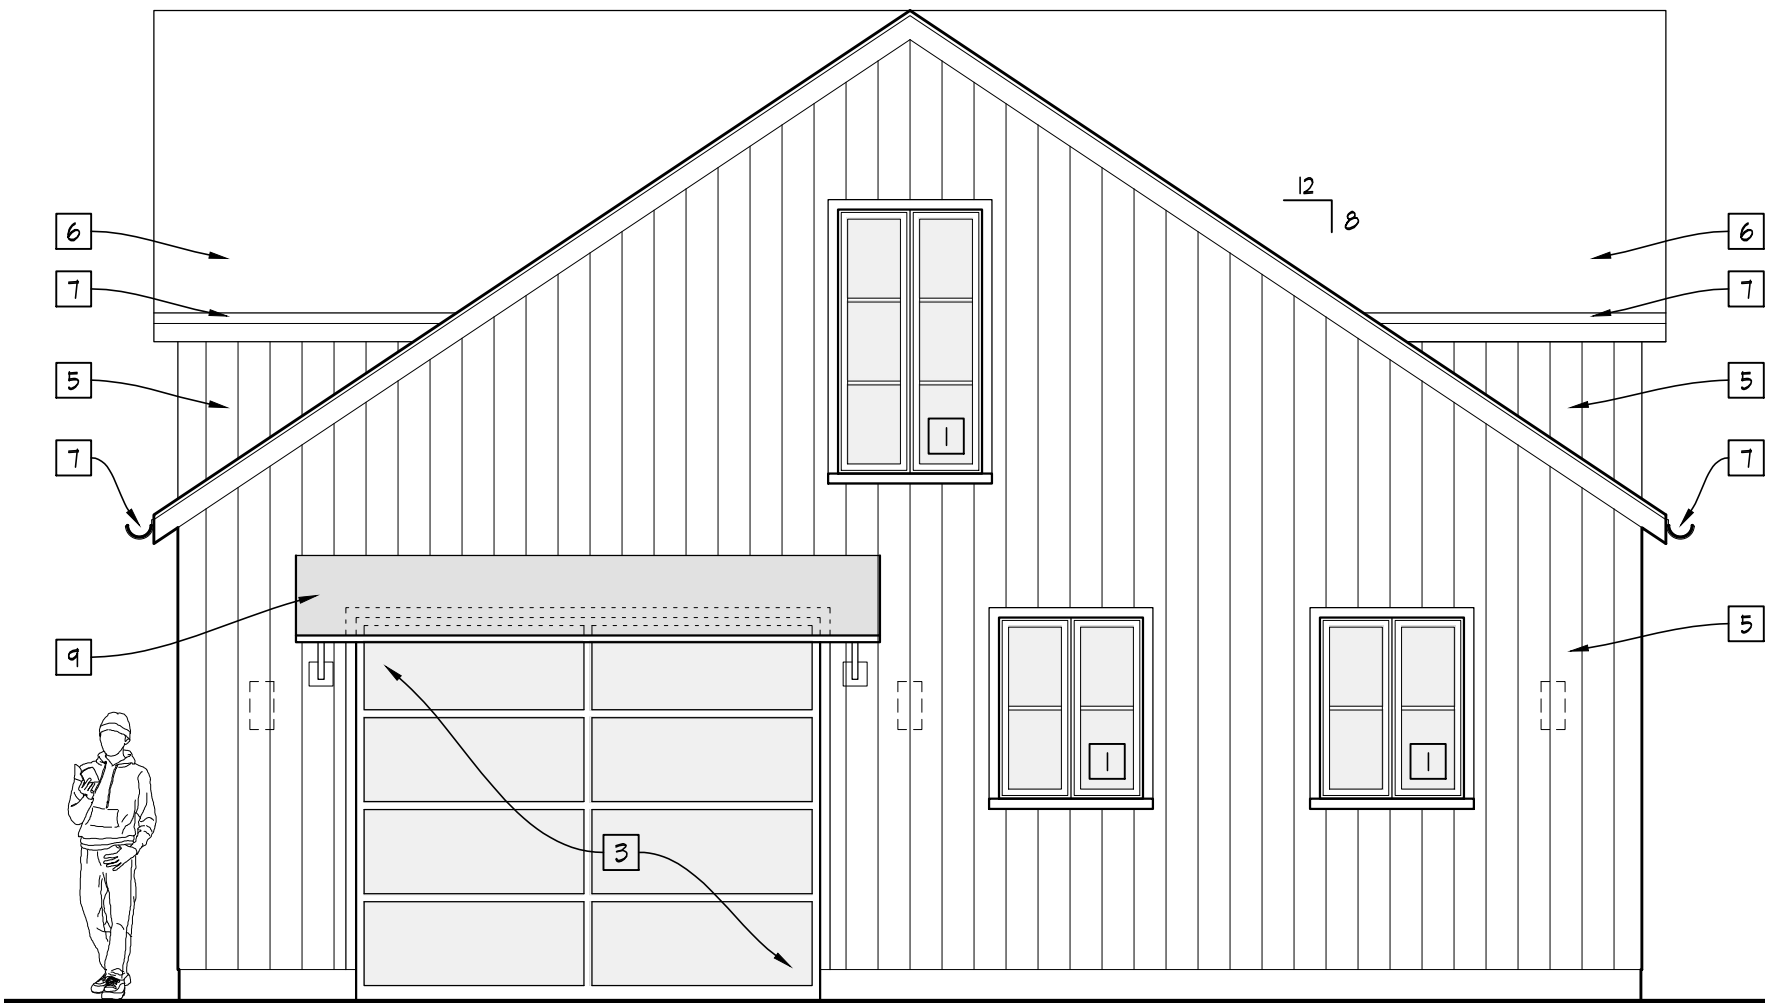

SOUTH ELEVATION

SCALE: 1/4" = 1'-0"

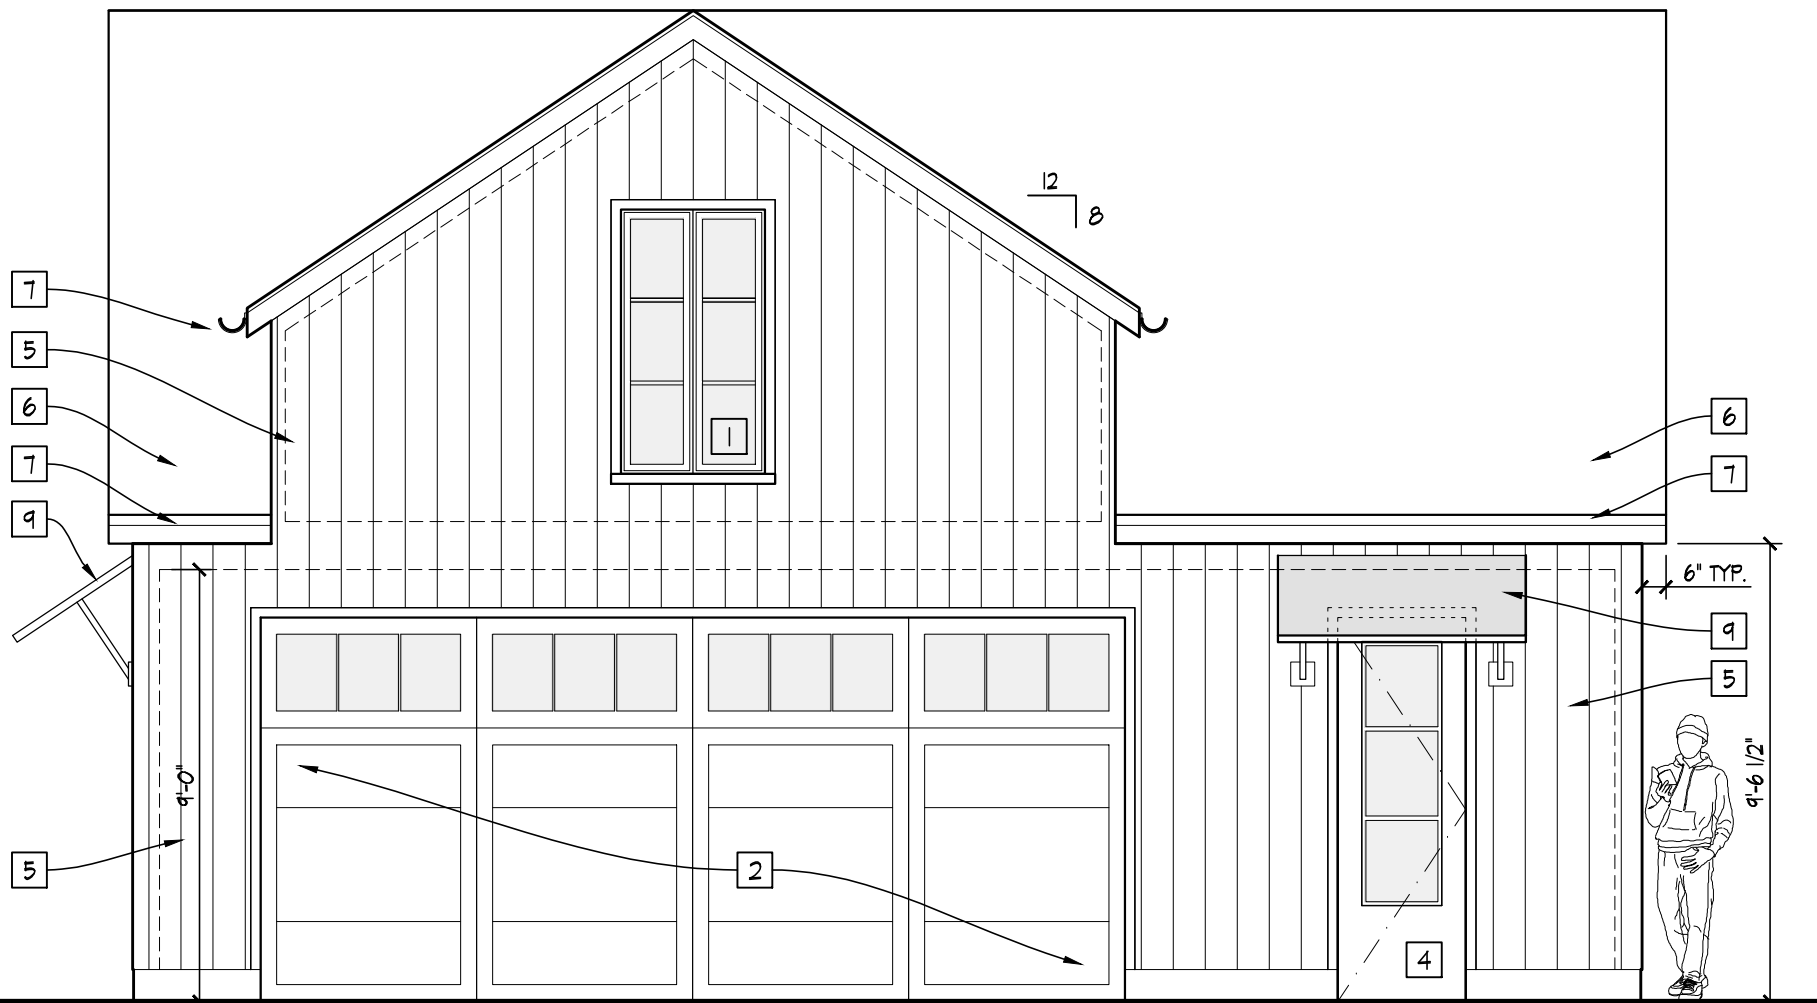

EAST ELEVATION

SCALE: 1/4" = 1'-0"

CODED ELEVATION NOTES	
MARK	NOTE
1	FIBERGLASS CLAD WOOD WINDOWS
2	INSULATED STEEL GARAGE DOOR
3	ALUMINUM & GLASS GARAGE DOOR
4	FIBERGLASS ENTRY DOOR, PAINTED
5	VERTICAL SIDING (WOOD OR HARDIE) PAINTED
6	SHINGLE ROOF (ALT. FOR STANDING SEAM METAL)
7	HALF-ROUND GUTTERS, PRE-FINISHED
8	ROUND DOWNSPOUTS
9	CANVAS & ALUMINUM AWNING (ALT. FOR METAL)

SCHEMATIC DRAWINGS FOR THE
LIPKIND-WEPRIN RESIDENCE

431 DREXEL AVE
BEXLEY, OH 43209

2019.06.05