




HIS & HER ARCHITECTS
7422 SILVERLEAF CT
COLUMBUS, OHIO 43232


HAAS ADDITION

821 GRANDON AVE
BEXLEY OH

2025.05.13

HIS & HER'S ARCHITECTS
7422 SILVERLEAF CT
COLUMBUS, OHIO 43232

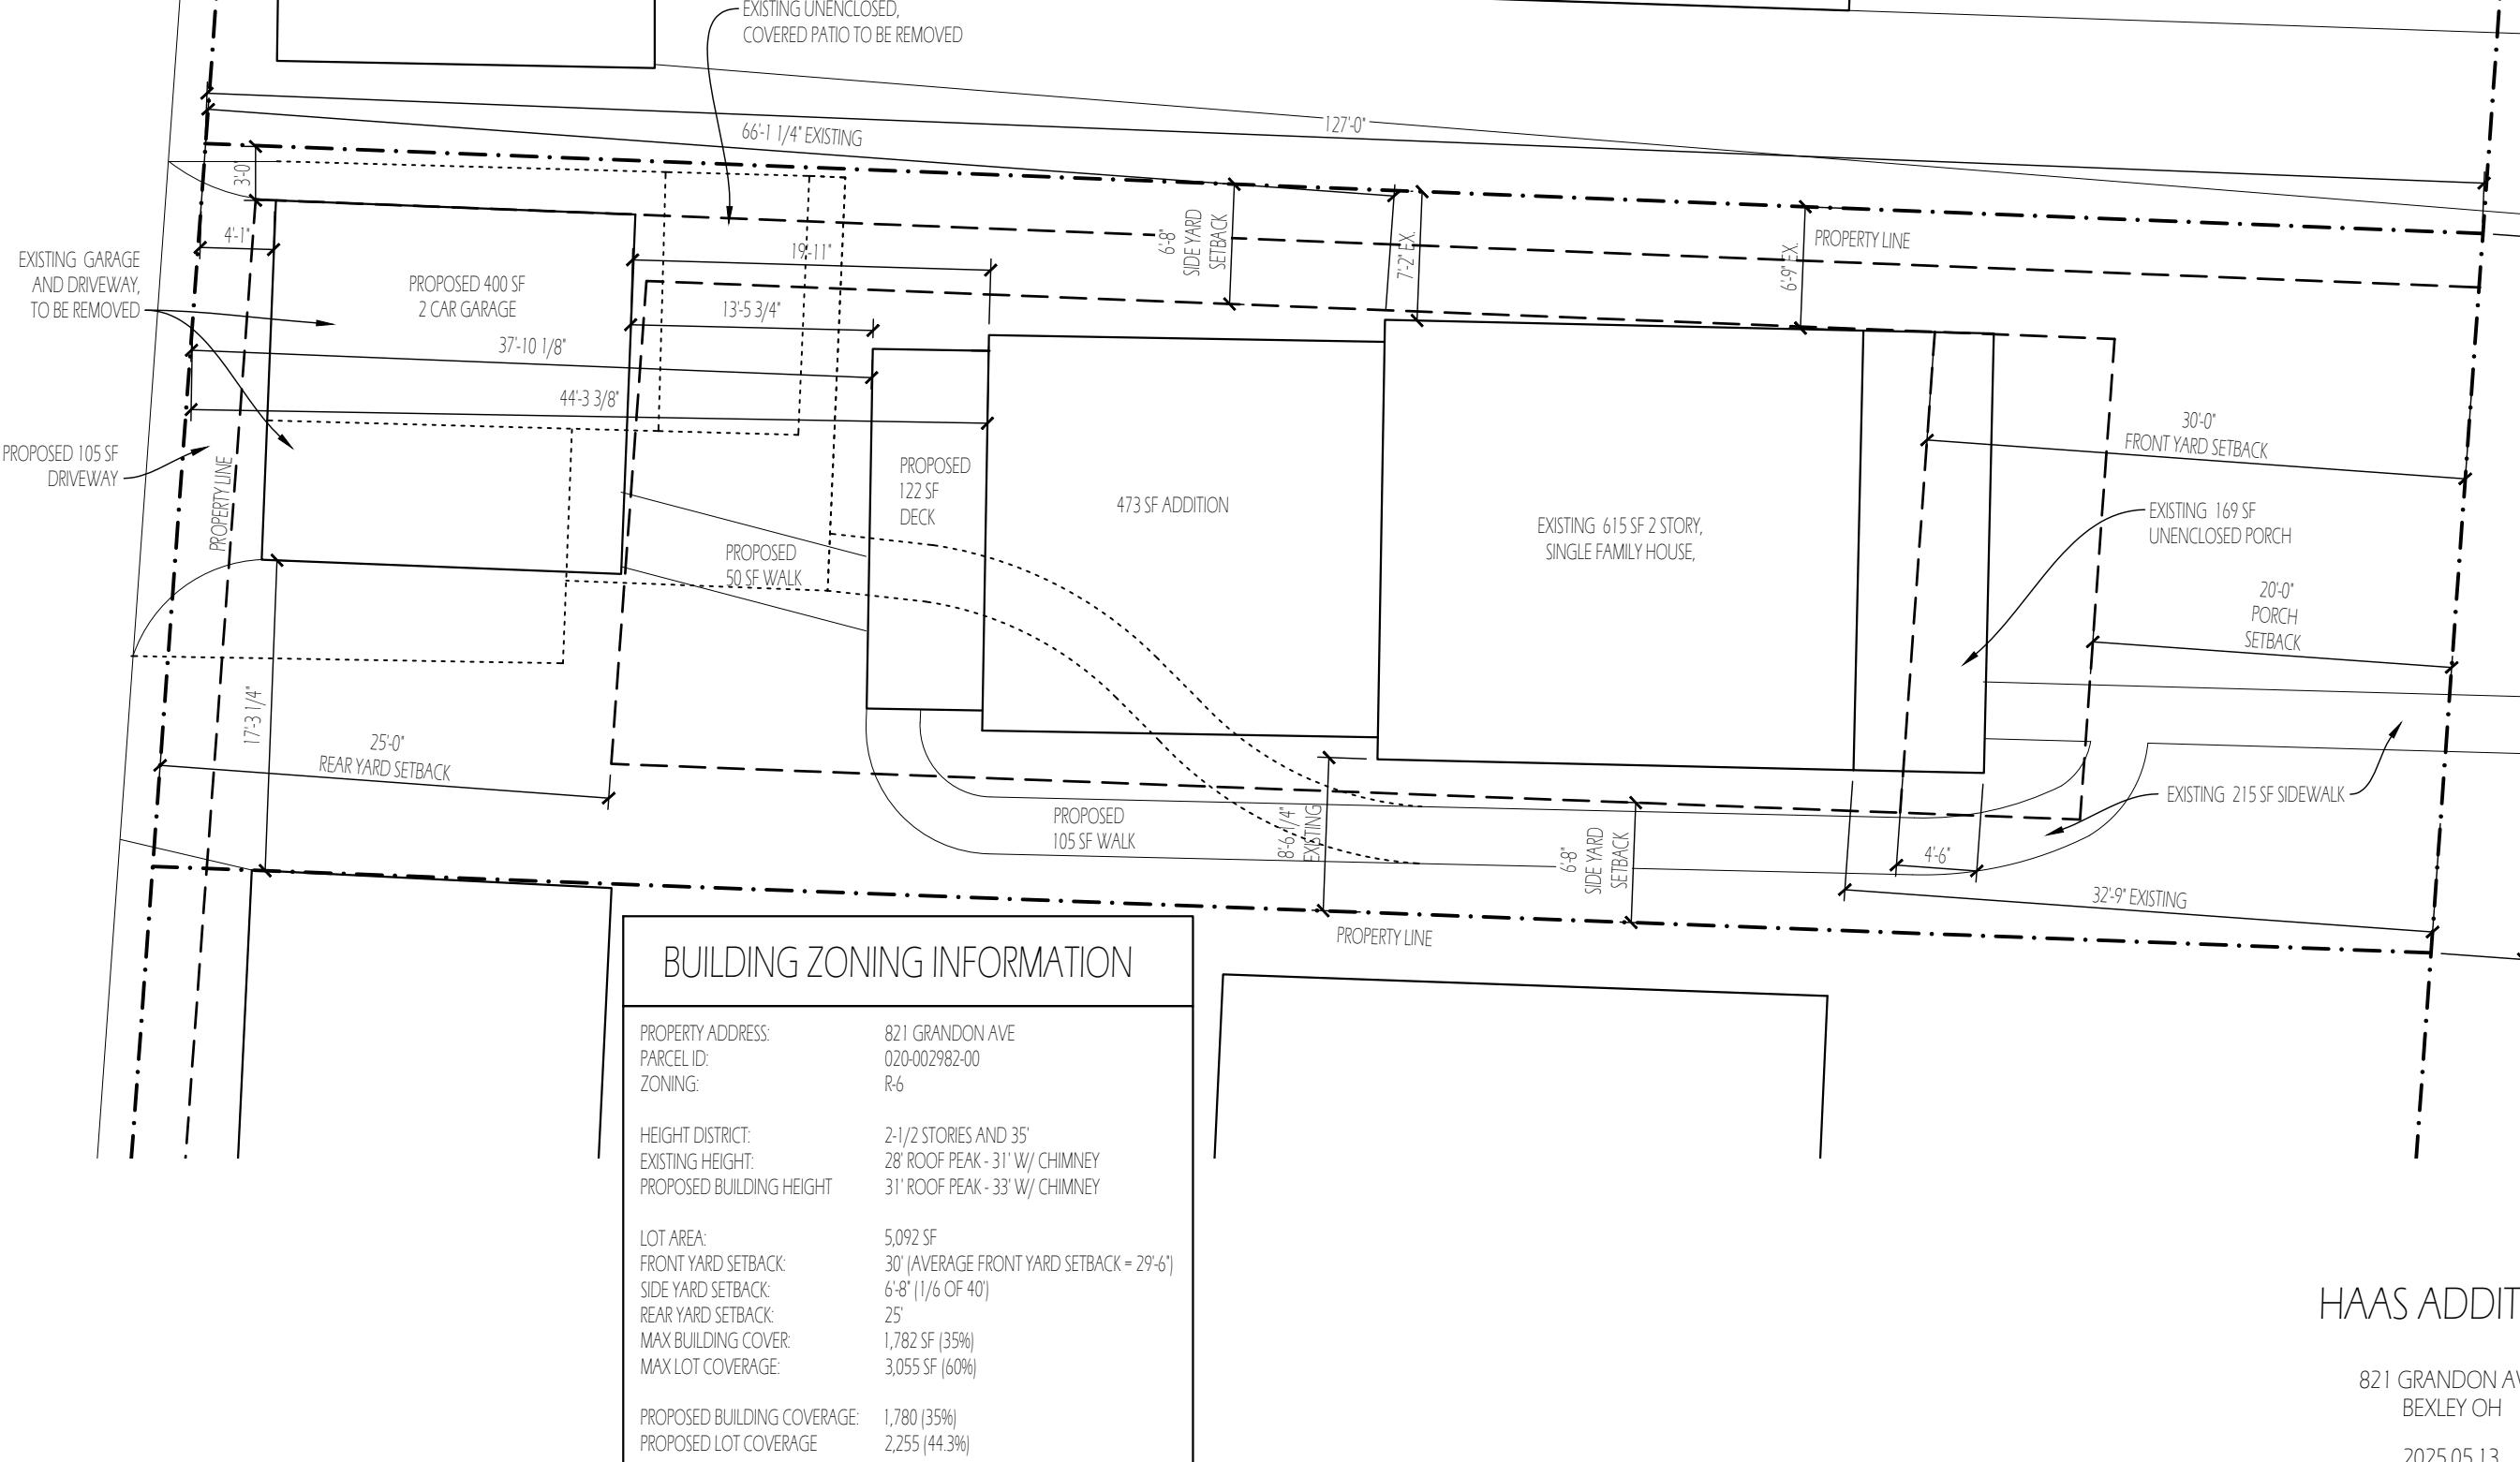


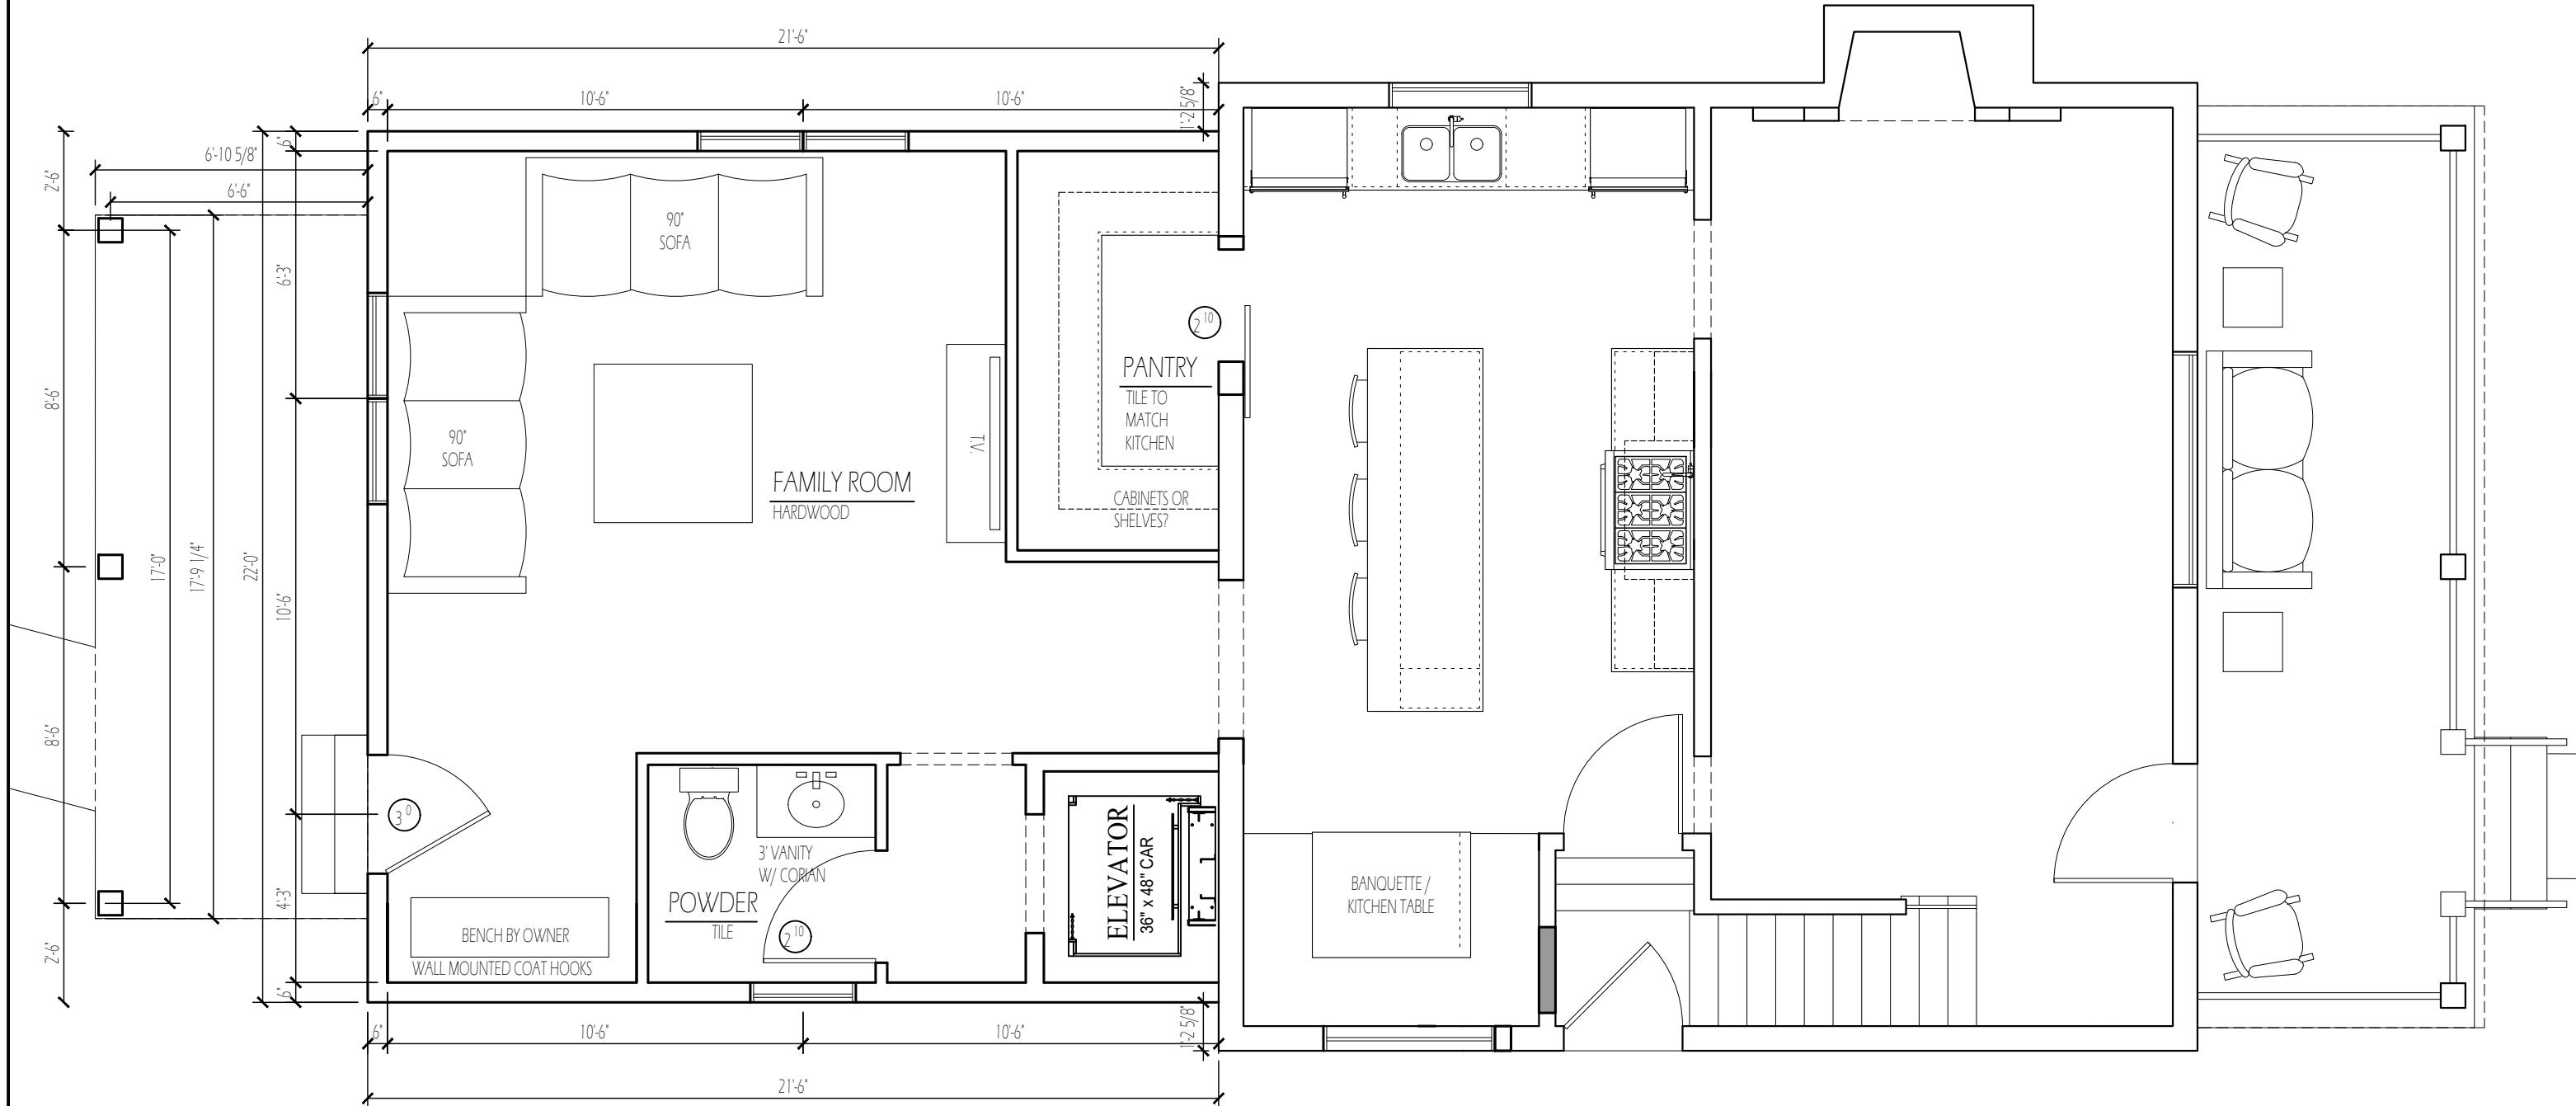

FIRST FLOOR PLAN

821 GRANDON AVE
BEXLEY OH

2025.04.18

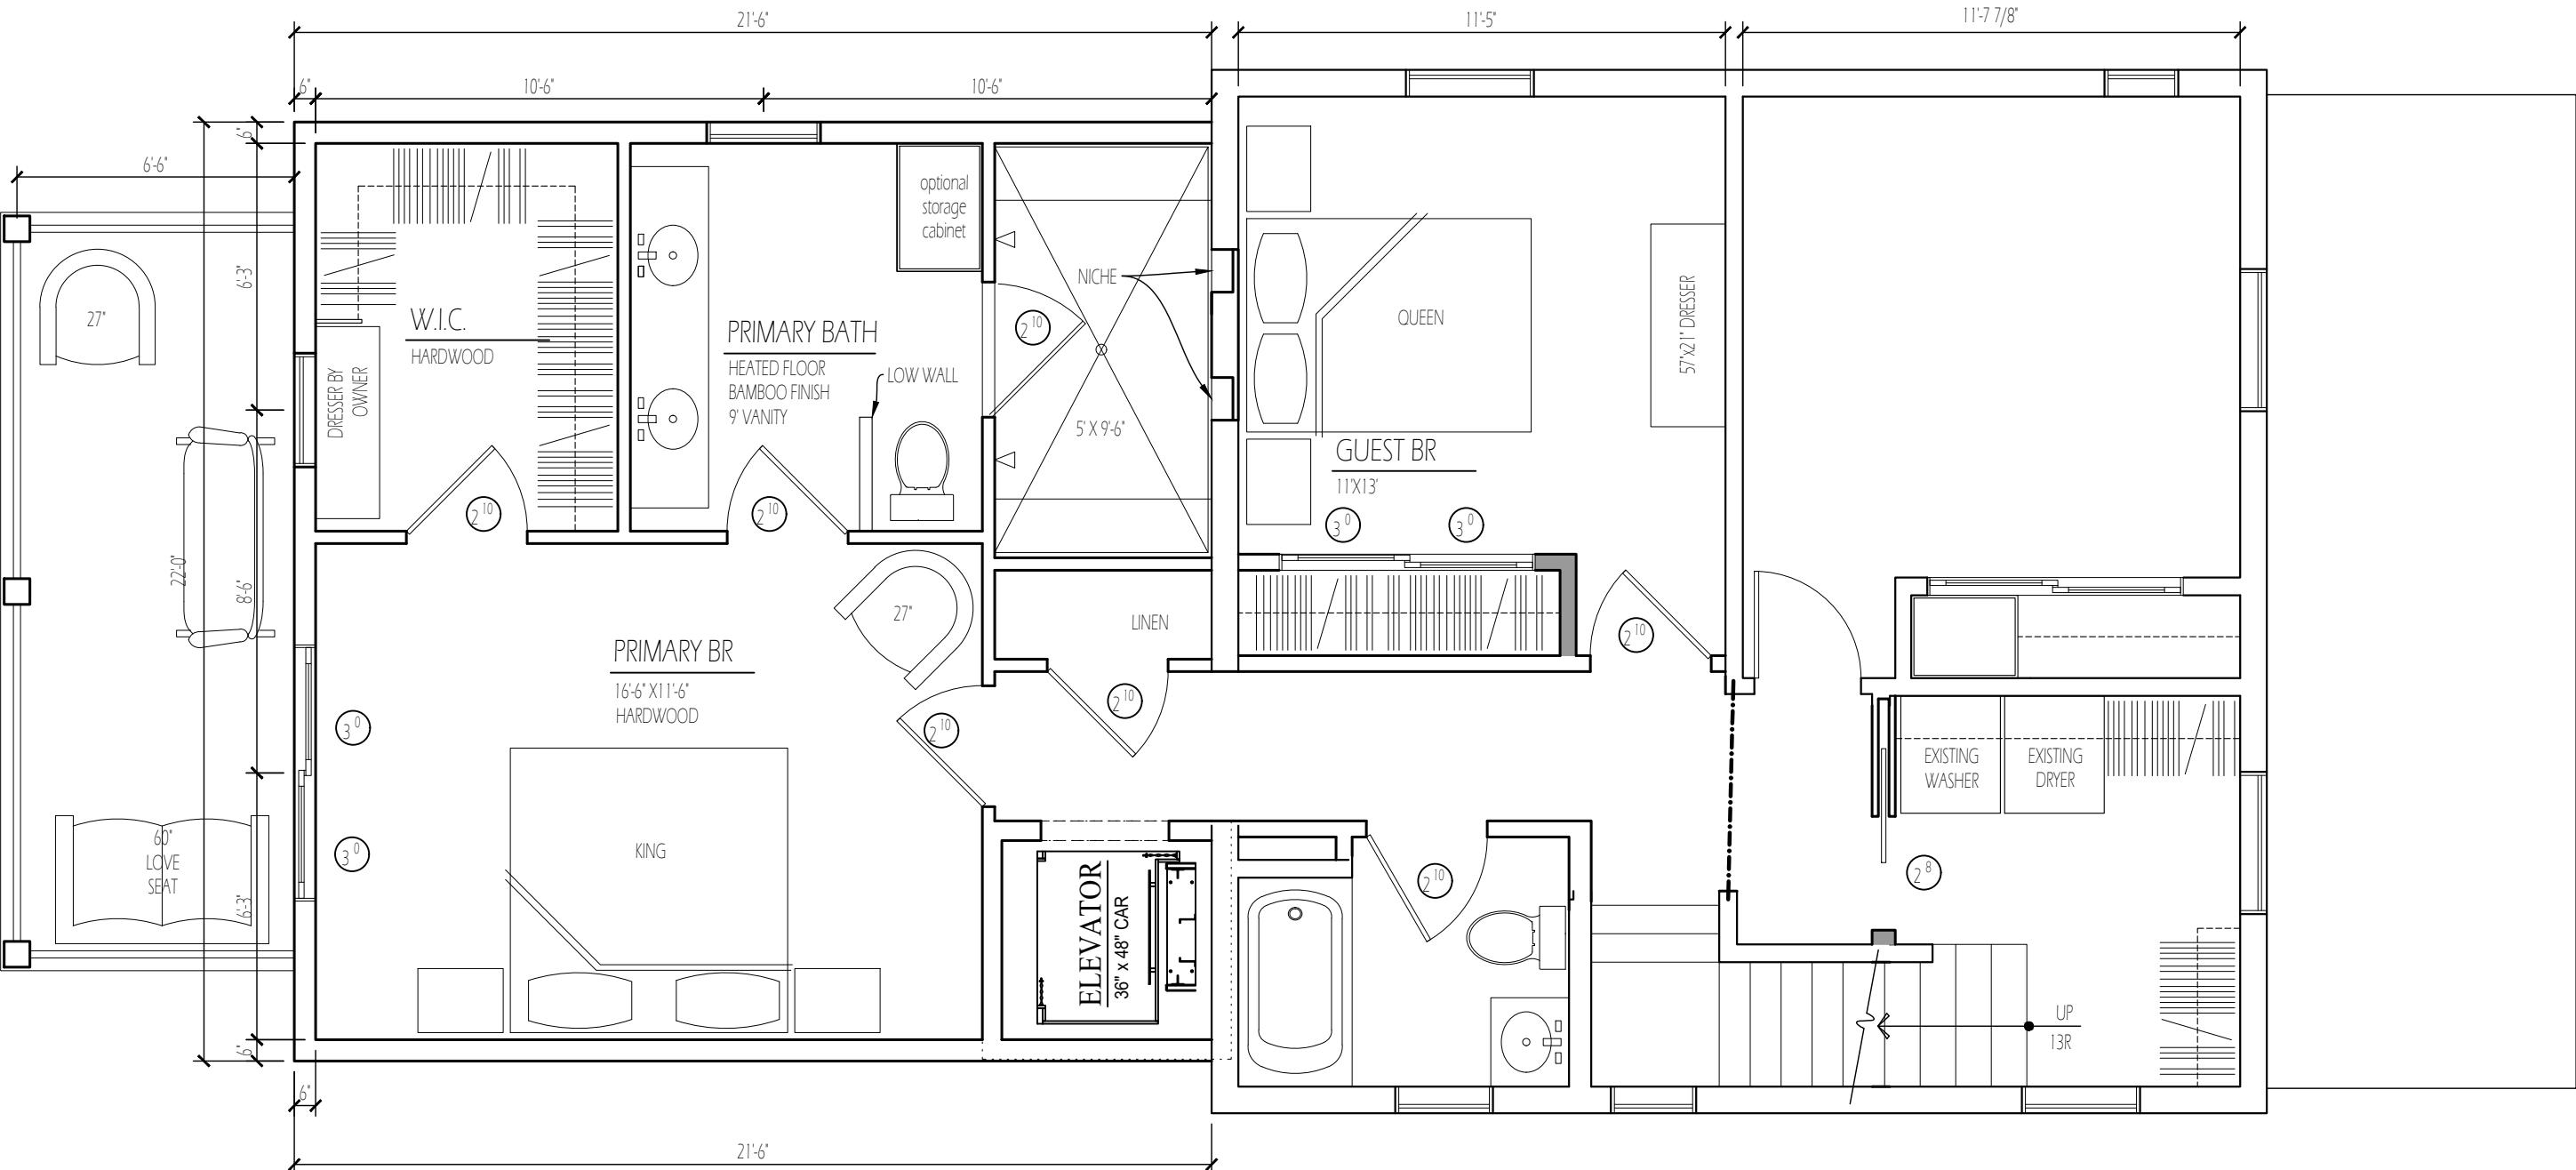


HAAS ADDITION

821 GRANDON AVE
BEXLEY OH
2025.04.18

SCALE: 1/4" = 1'-0"

HIS & HER ARCHITECTS
7422 SILVERLEAF CT
COLUMBUS, OHIO 43232

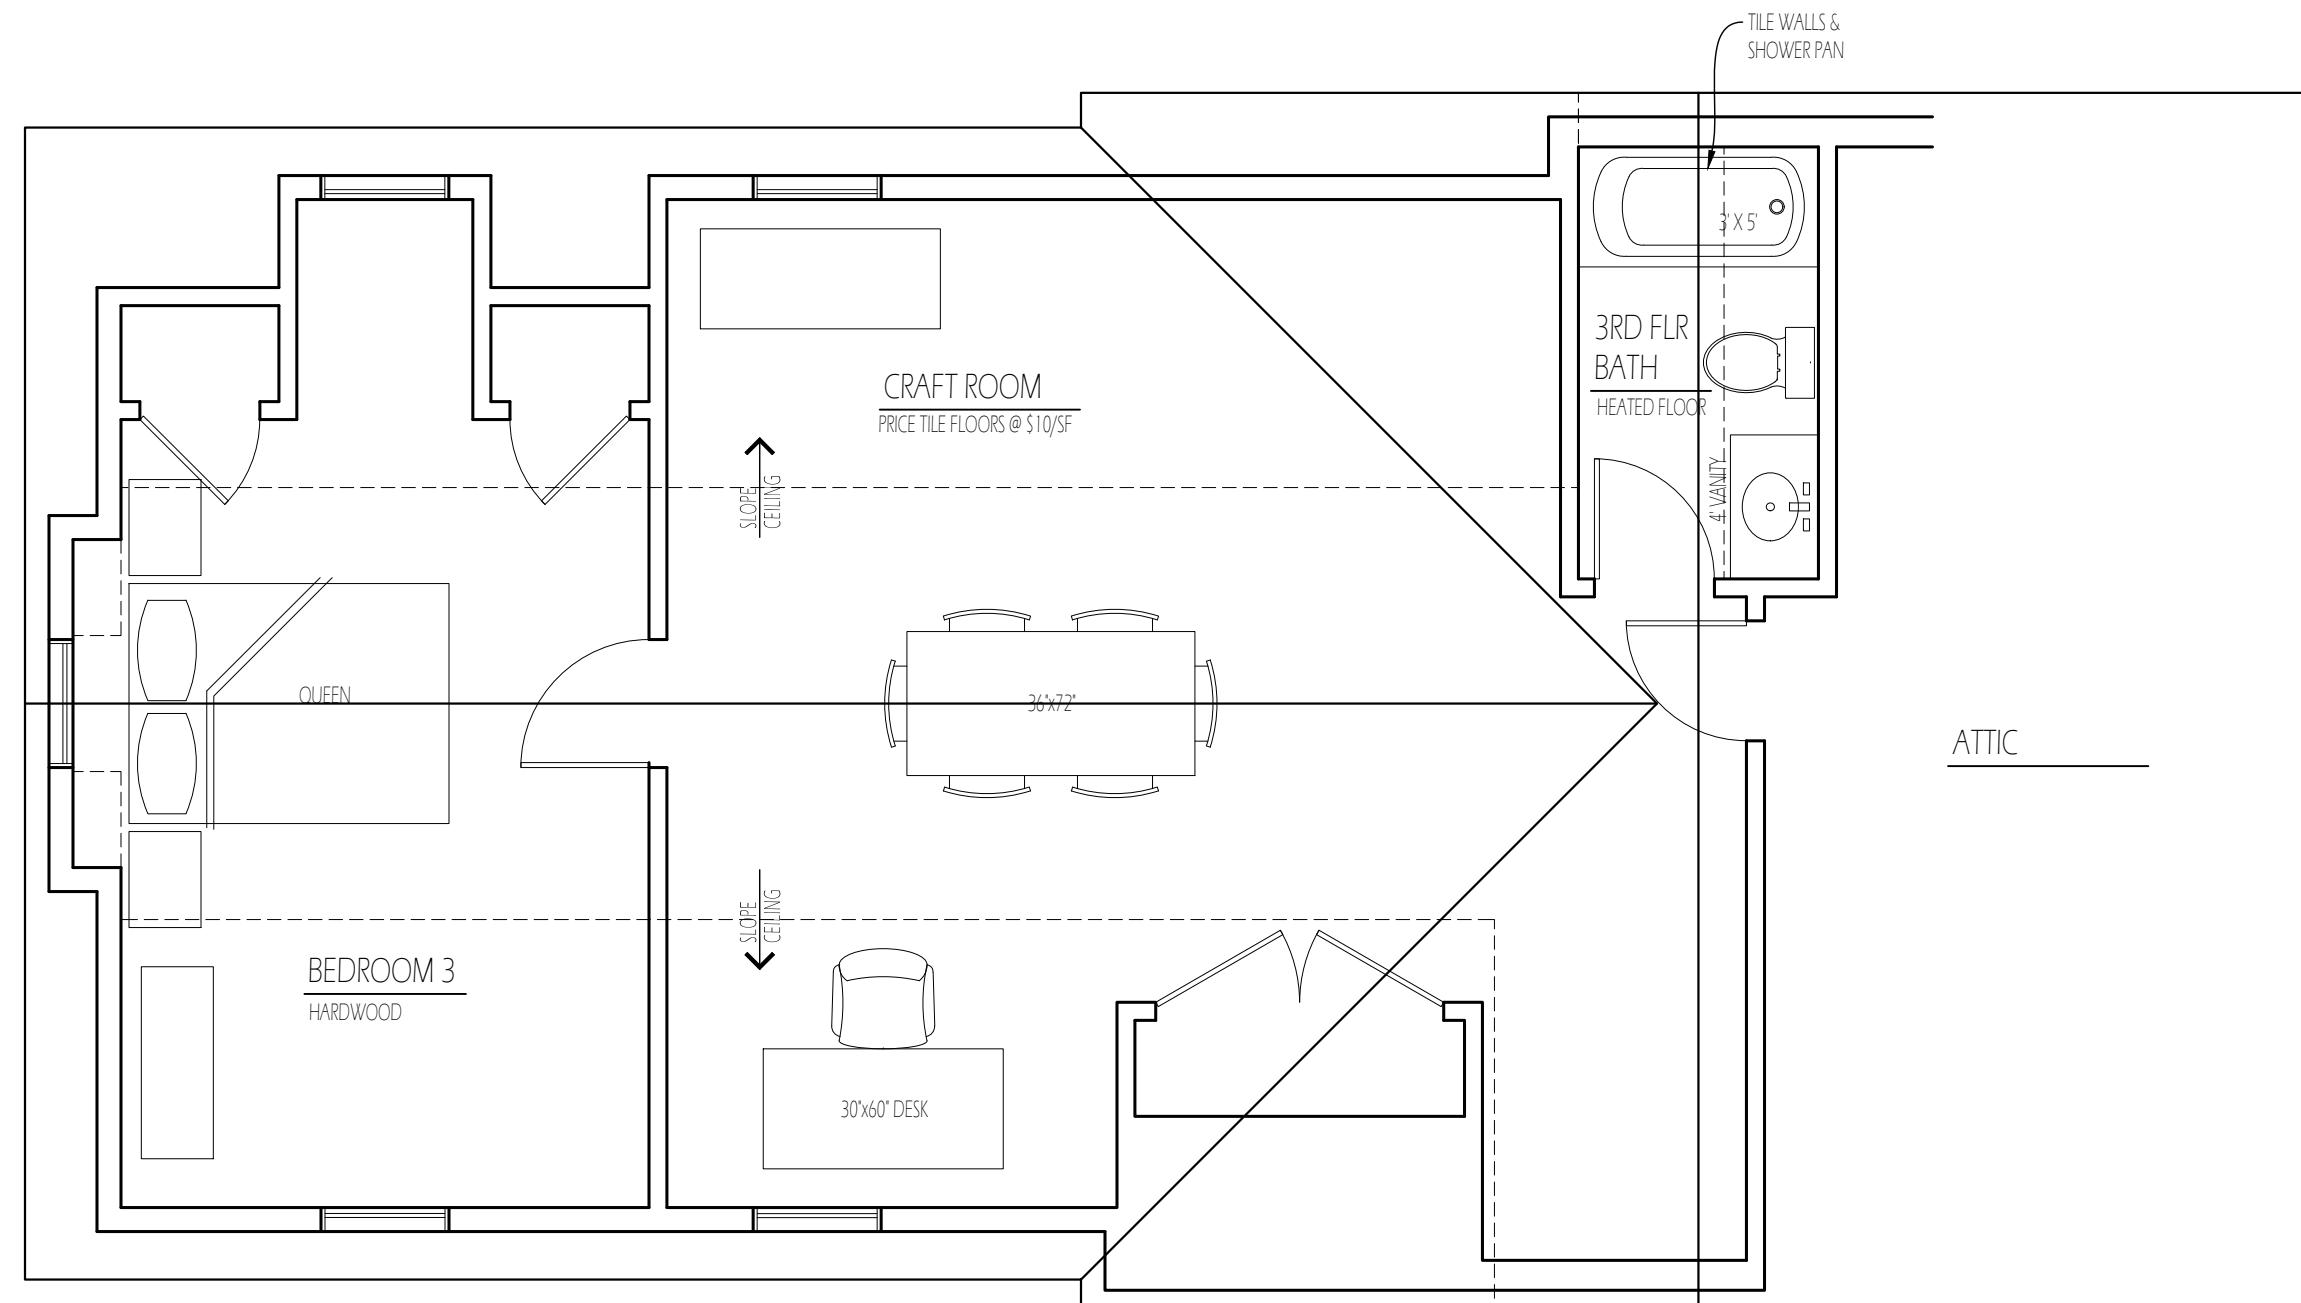

THIRD FLOOR

SCALE: 1/4" = 1'-0"

HAAS ADDITION

821 GRANDON AVE
BEXLEY OH

2025.04.18



VIEW OF EXISTING HOUSE NORTH WEST CORNER
NTS



VIEW OF EXISTING HOUSE REAR/WEST FAÇADE
NTS




VIEW OF EXISTING HOUSE SOUTH EAST CORNER
NTS




VIEW OF EXISTING HOUSE NORTH EAST CORNER
NTS




SIDE/NORTH EXTERIOR ELEVATION
SCALE: 1/4"=1'-0"

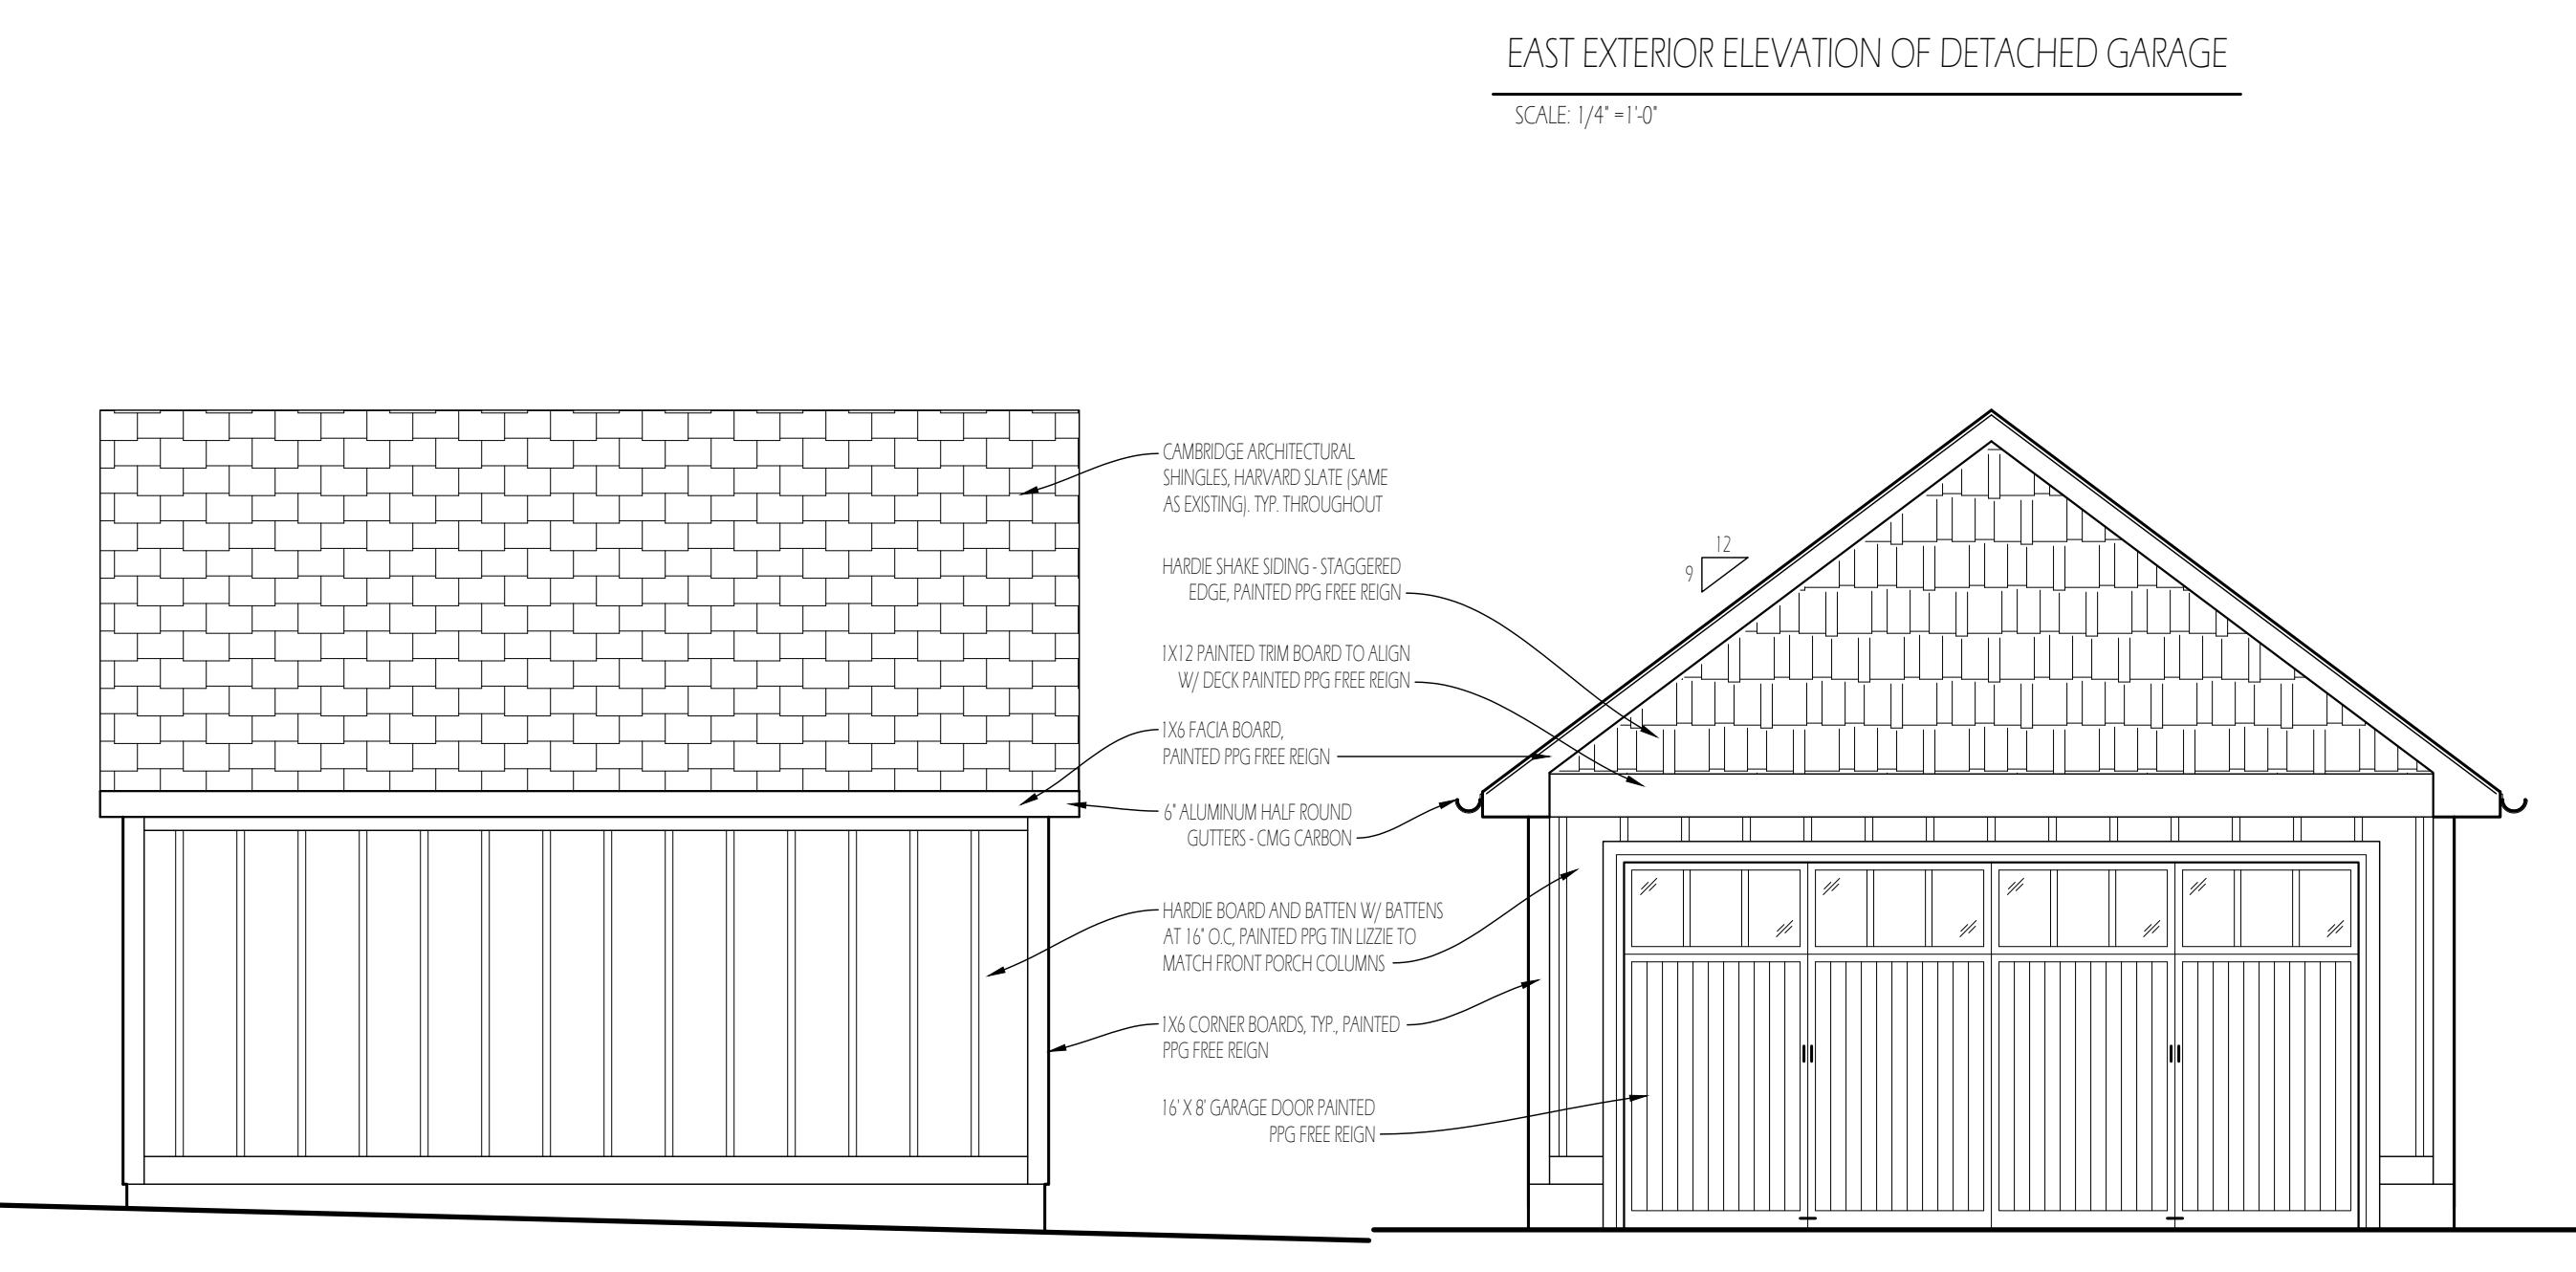


EAST EXTERIOR ELEVATION OF DETACHED GARAGE
SCALE: 1/4"=1'-0"

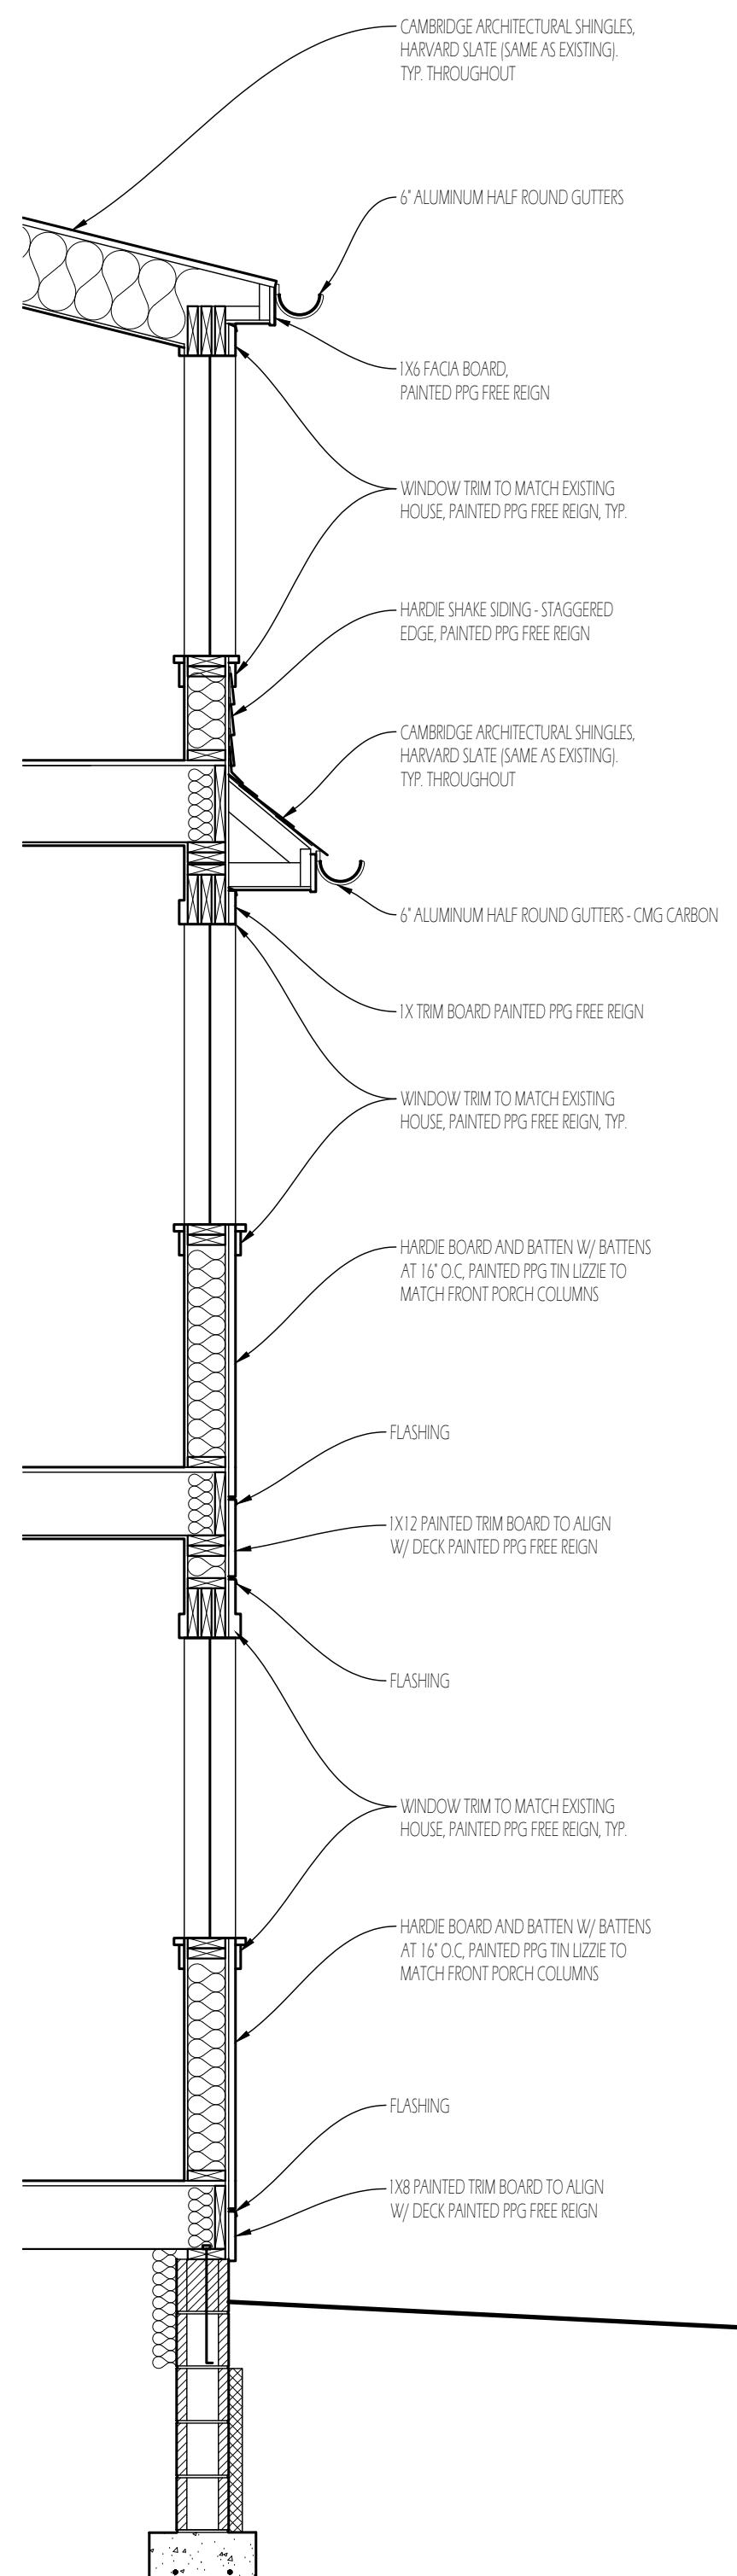


TYPICAL WALL SECTION THROUGH ADDITION
SCALE: 1/4"=1'-0"

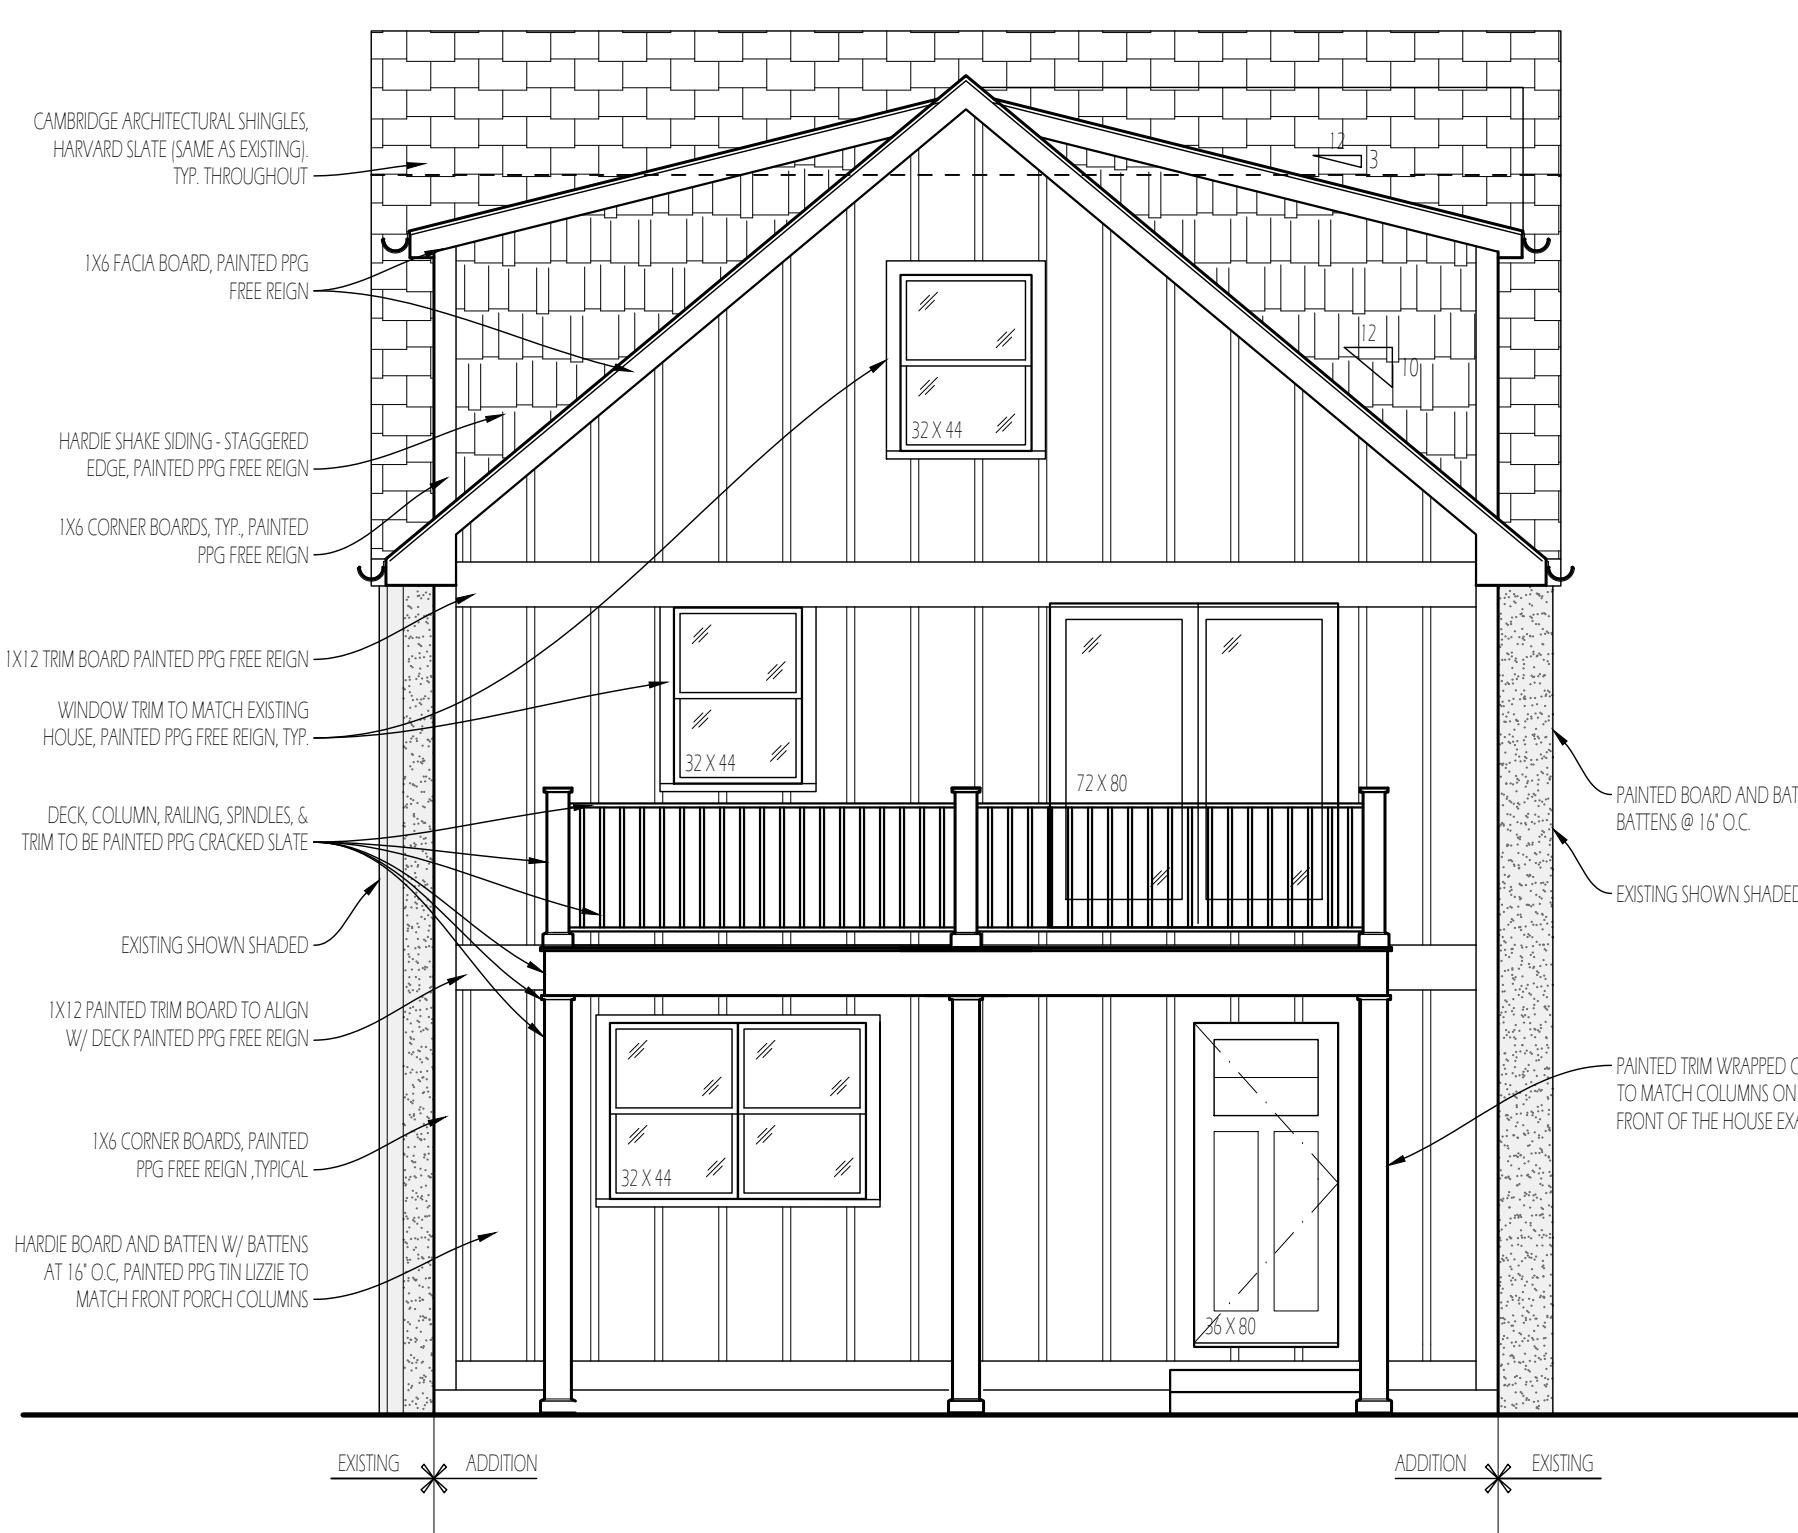

REAR EXTERIOR ELEVATION OF ADDITION
SCALE: 1/4"=1'-0"

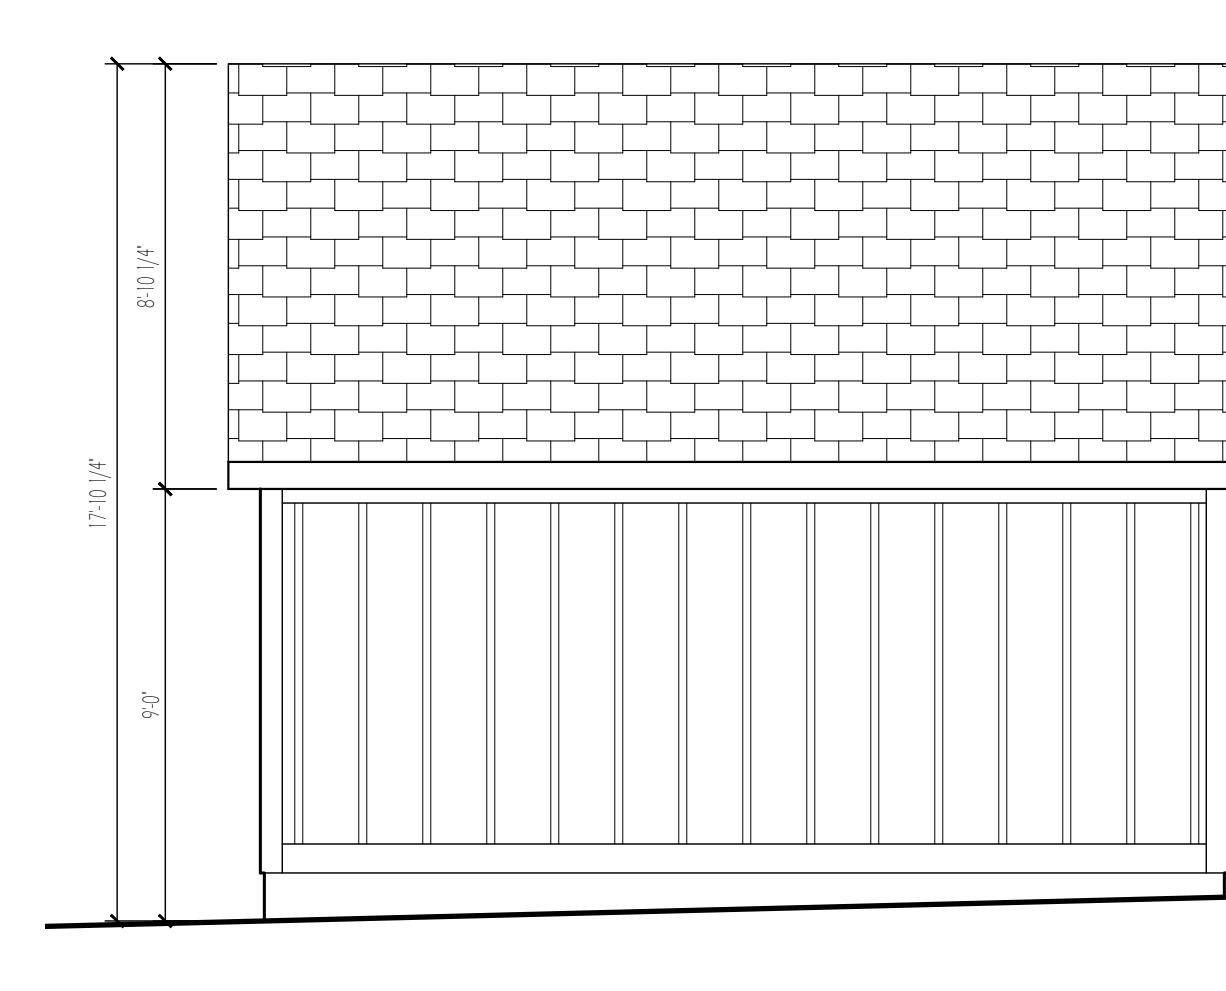

SIDE/SOUTH EXTERIOR ELEVATION
SCALE: 1/4"=1'-0"

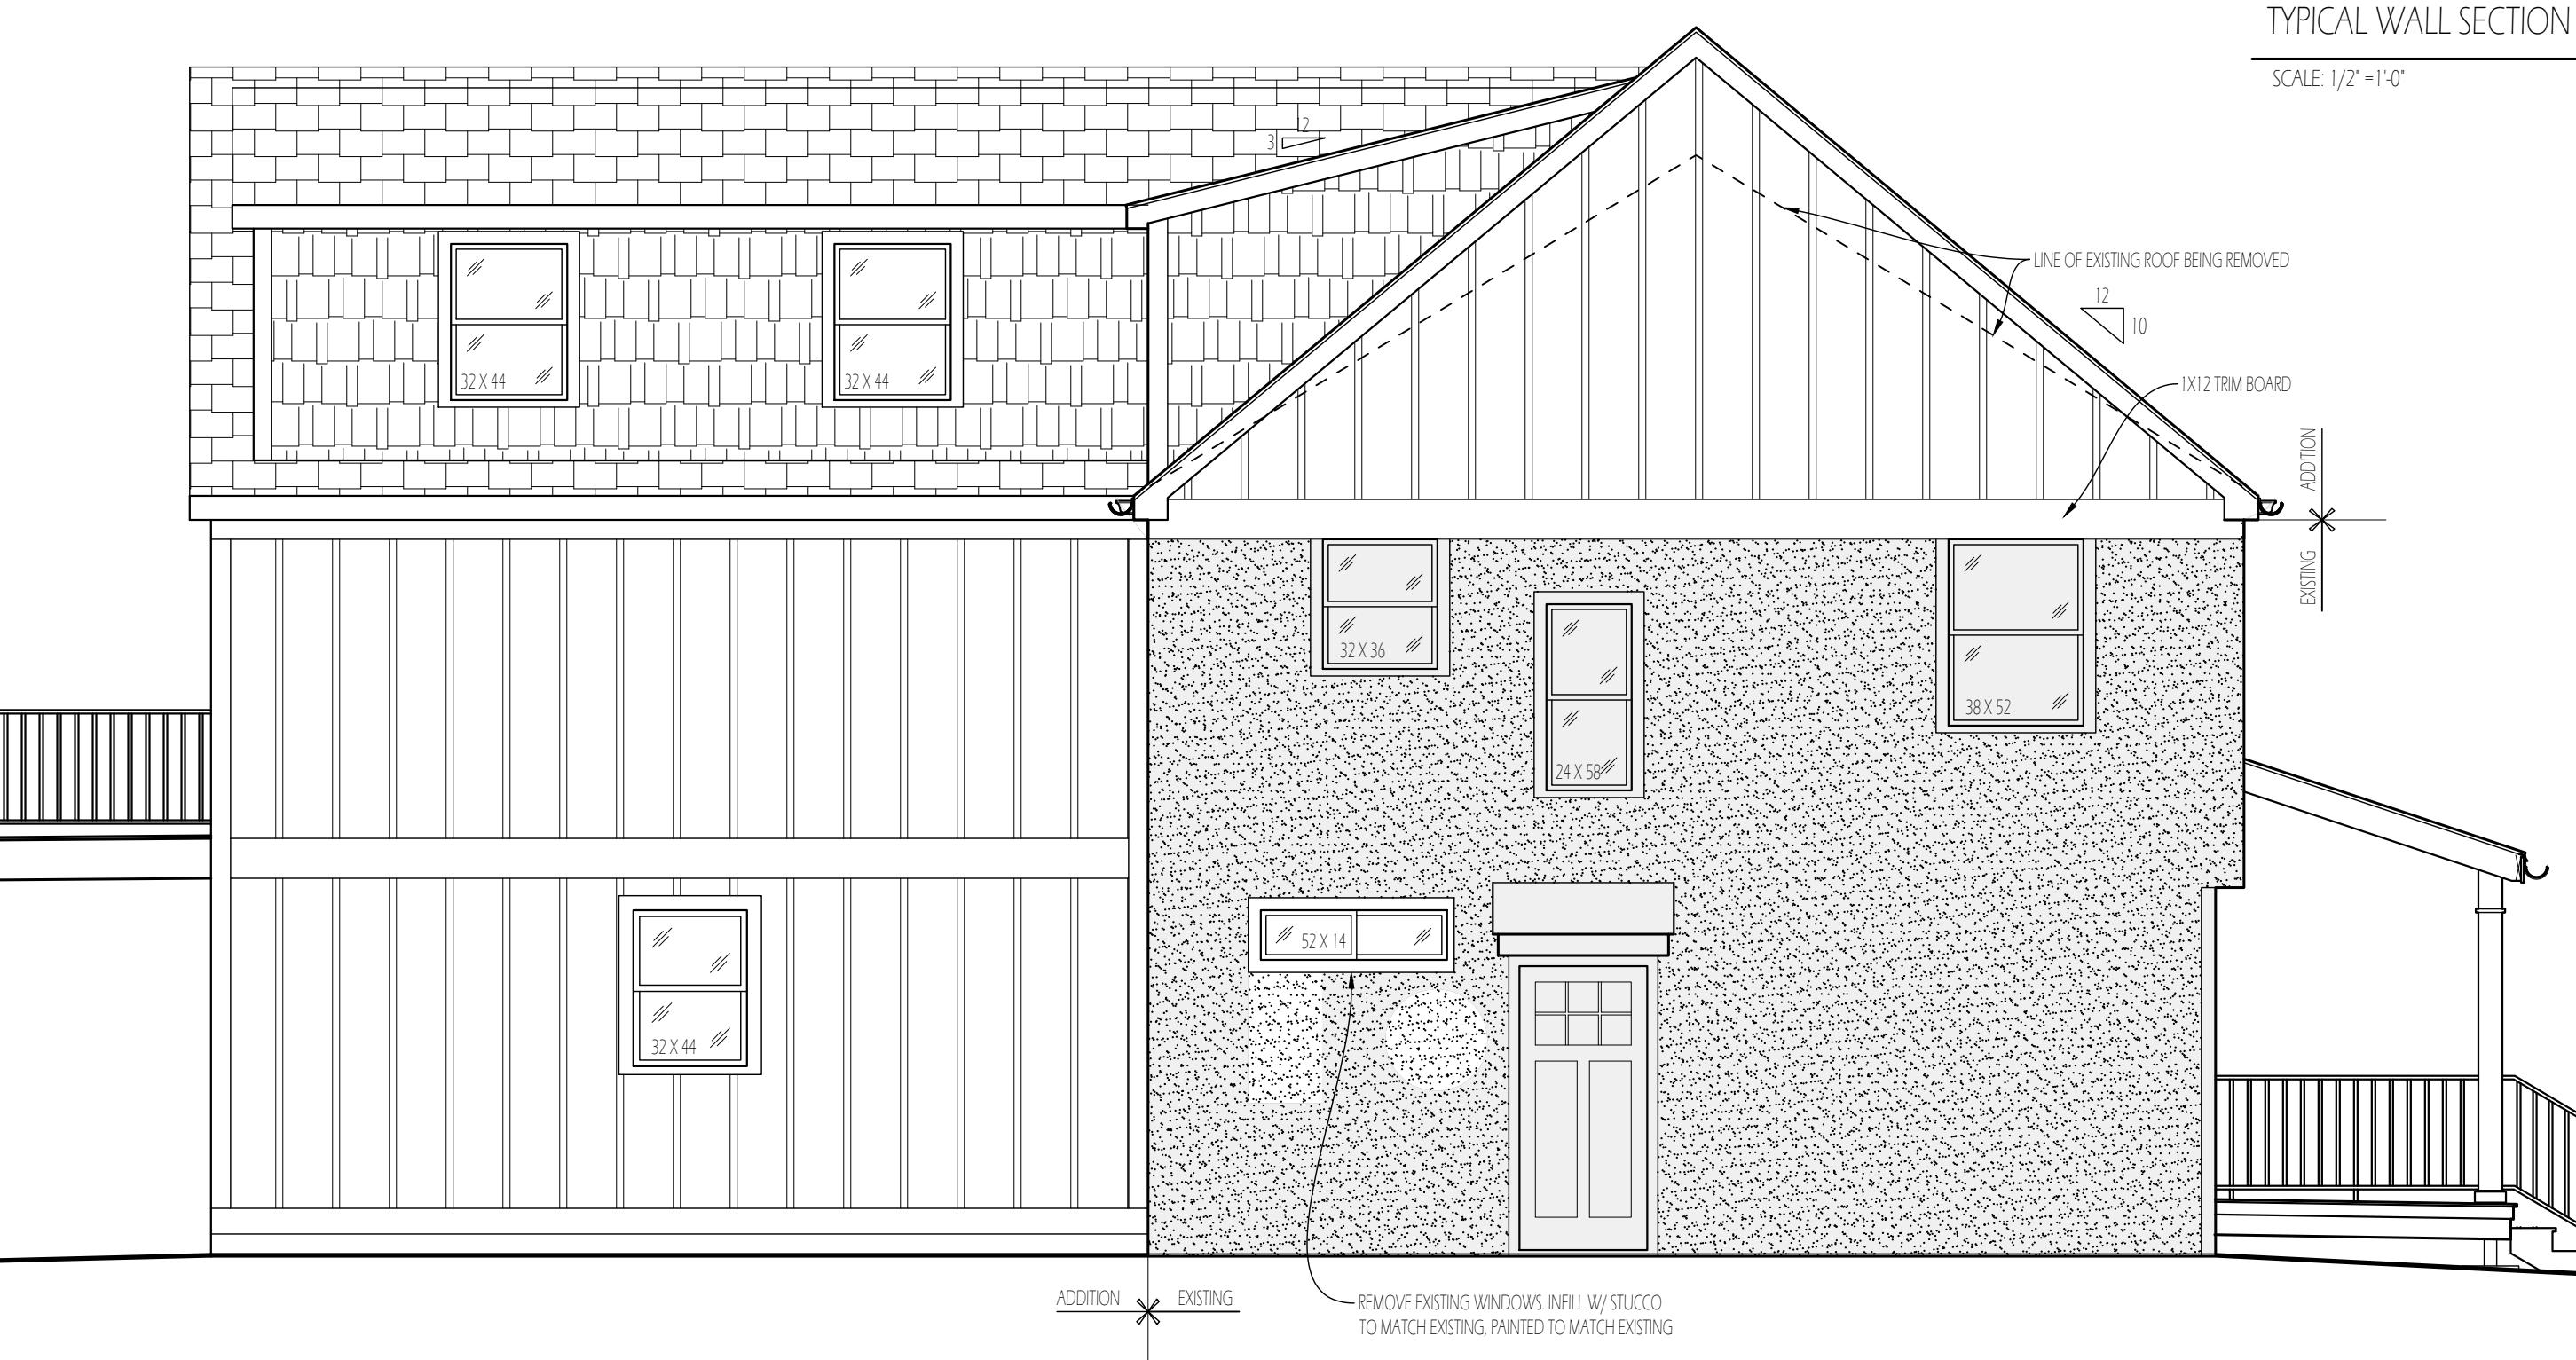

HAAS ADDITION