





RDL
ARCHITECTS




RDL
ARCHITECTS



RDL
ARCHITECTS

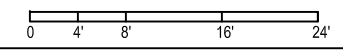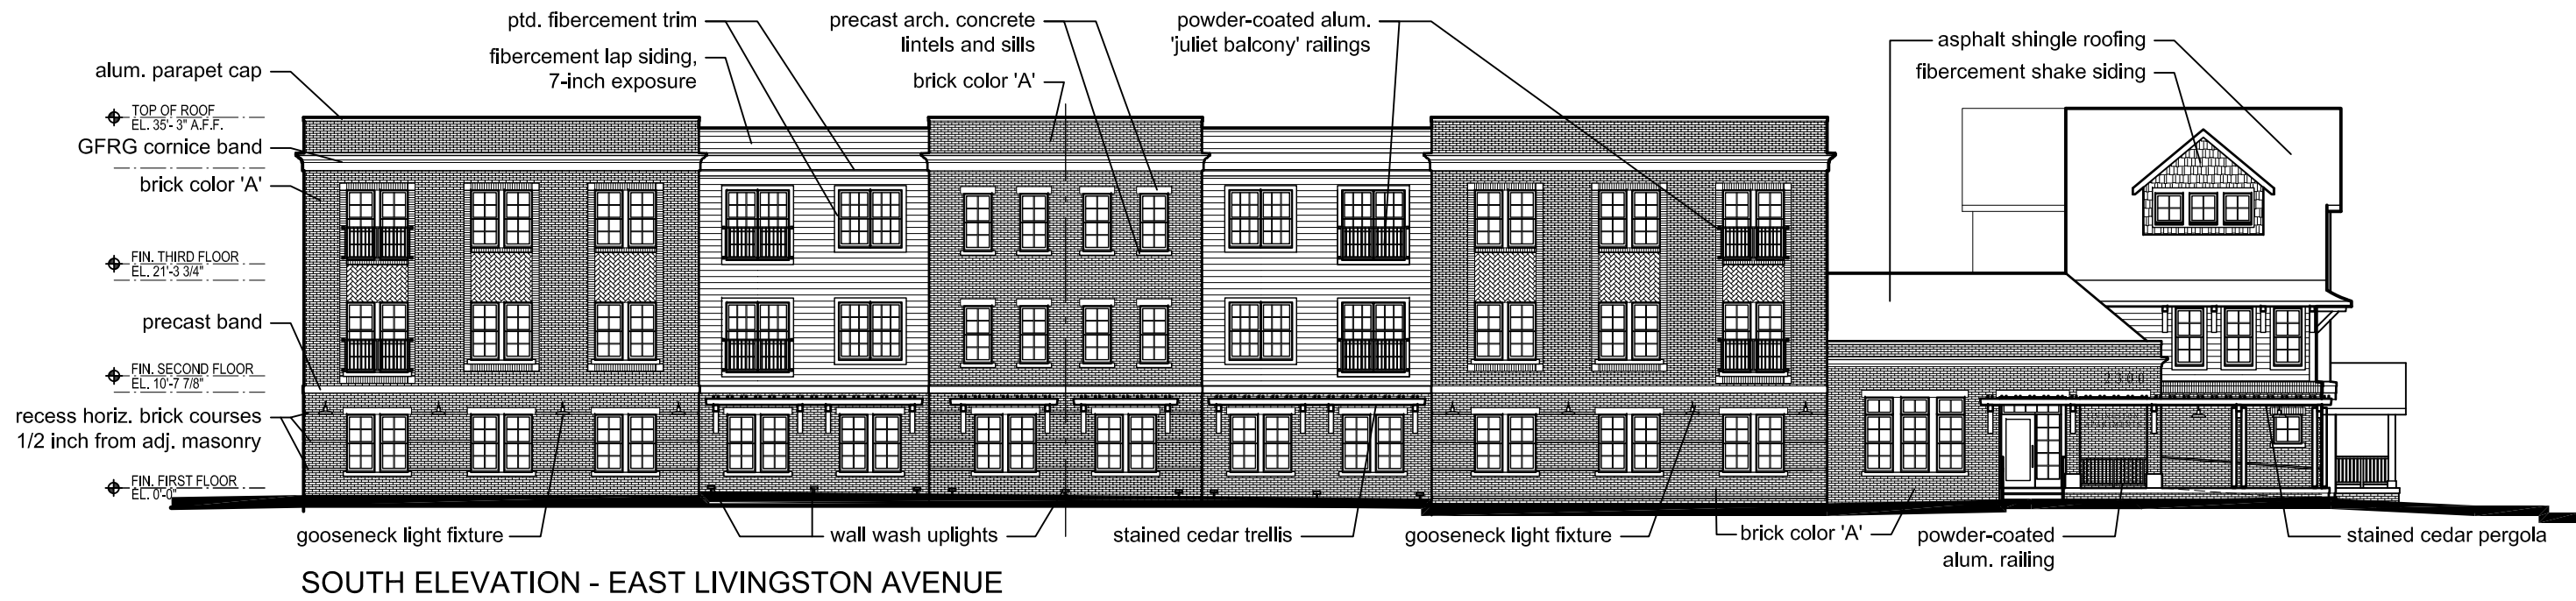


rdla: #24196 COPYRIGHT © 2025

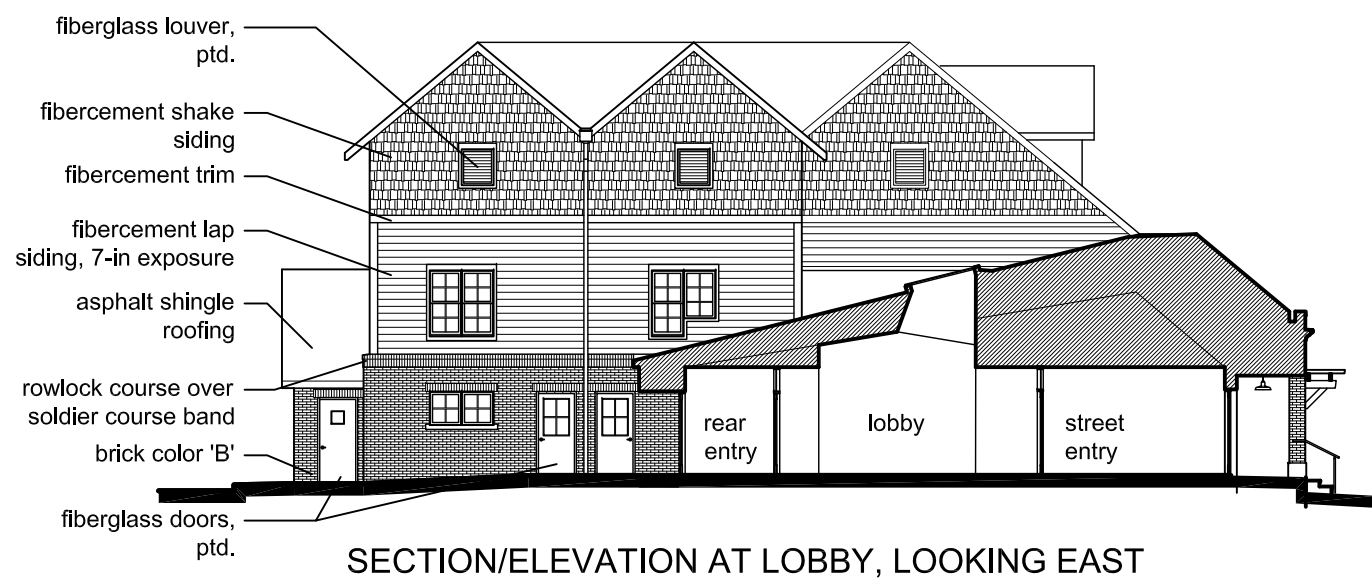


0 4' 8' 16' 24' rdl: #24196 COPYRIGHT © 2025

NO.	DATE	DESCRIPTION

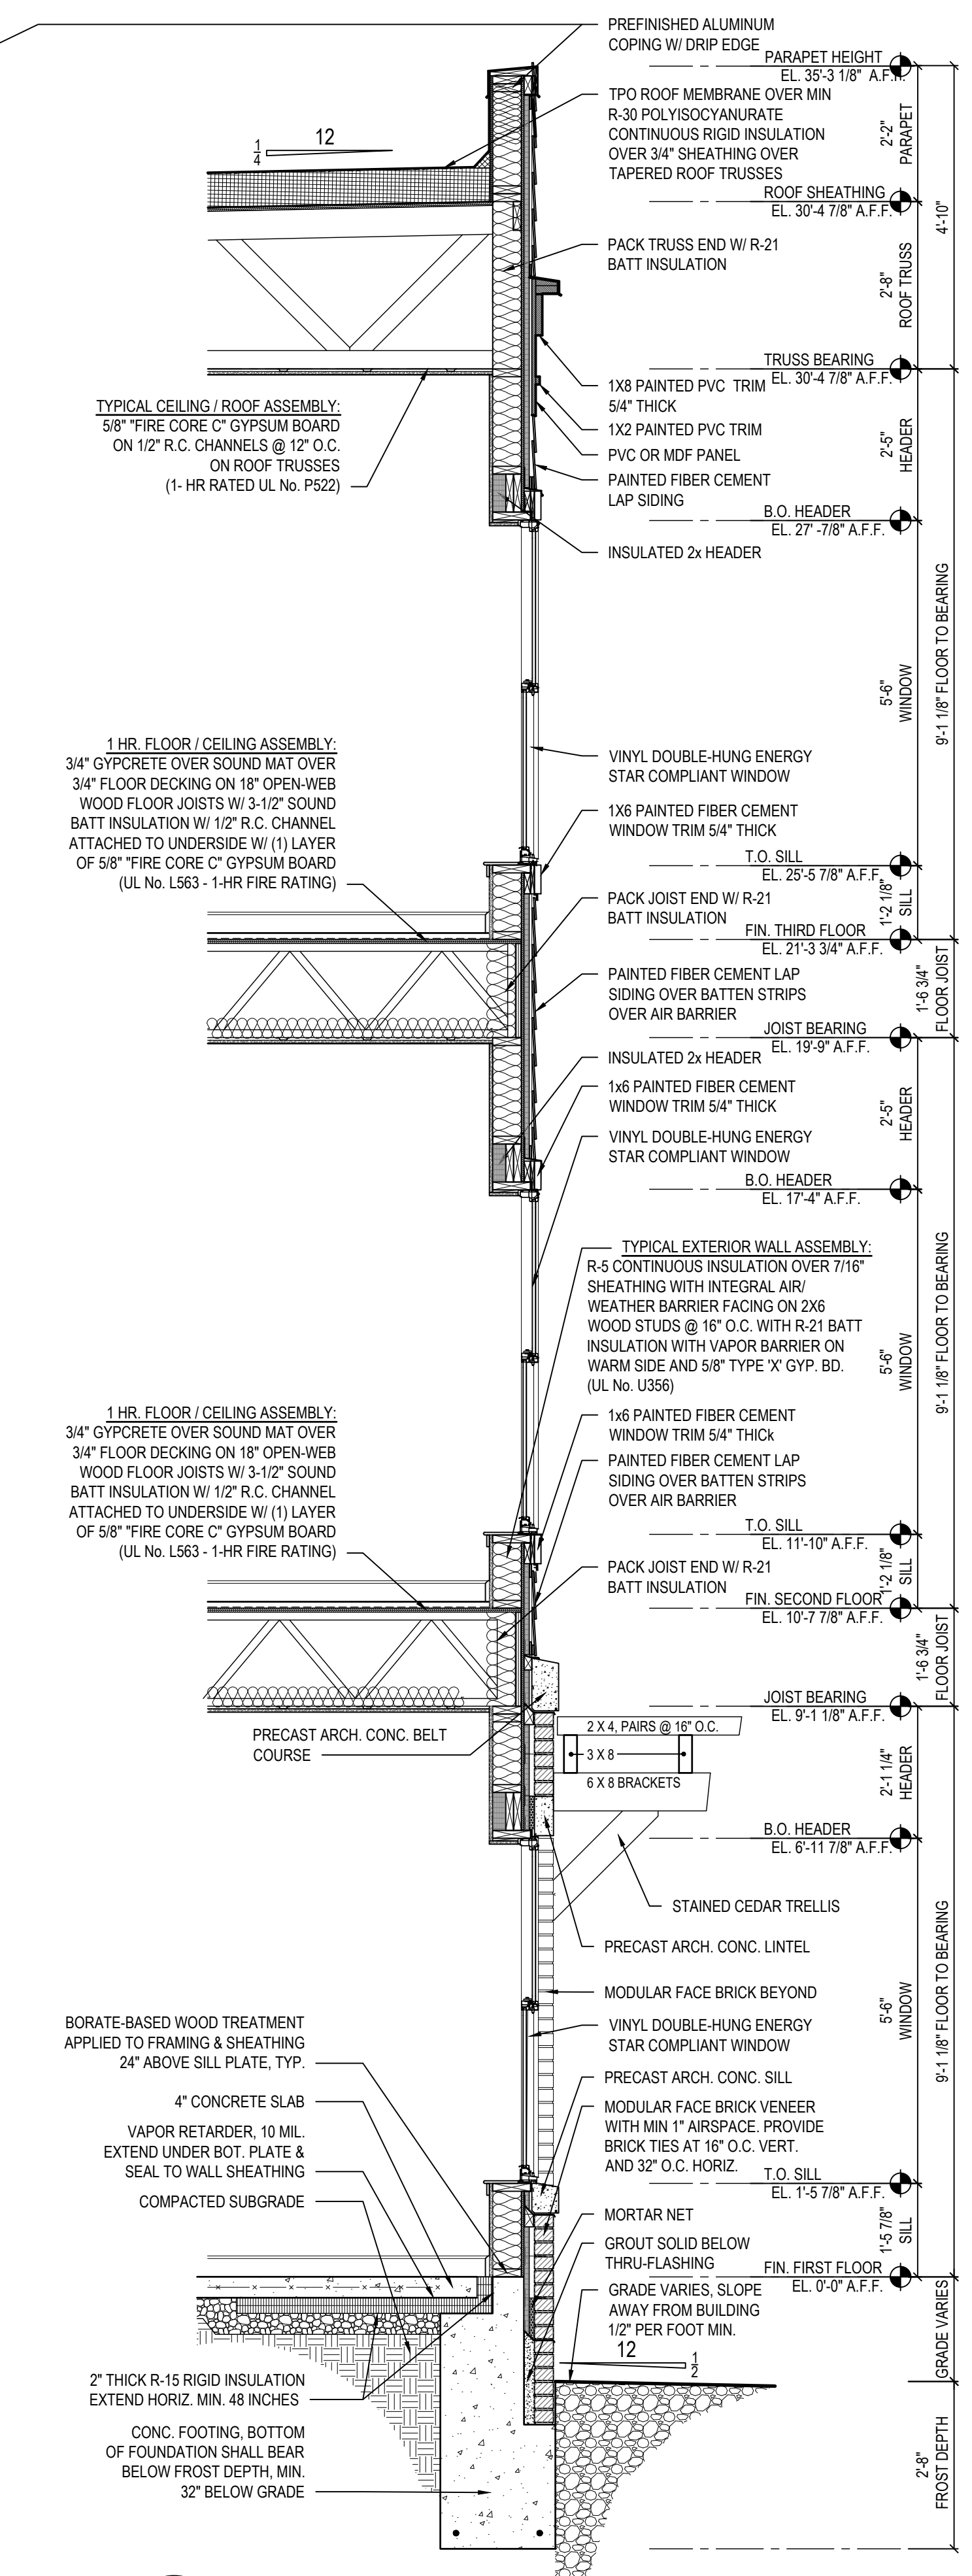

2 PARTIAL ENLARGED ELEVATION
A7.00 SCALE: 1/2" = 1'-0"


1 TYP. WALL SECTION
A7.00 SCALE: 1/2" = 1'-0"

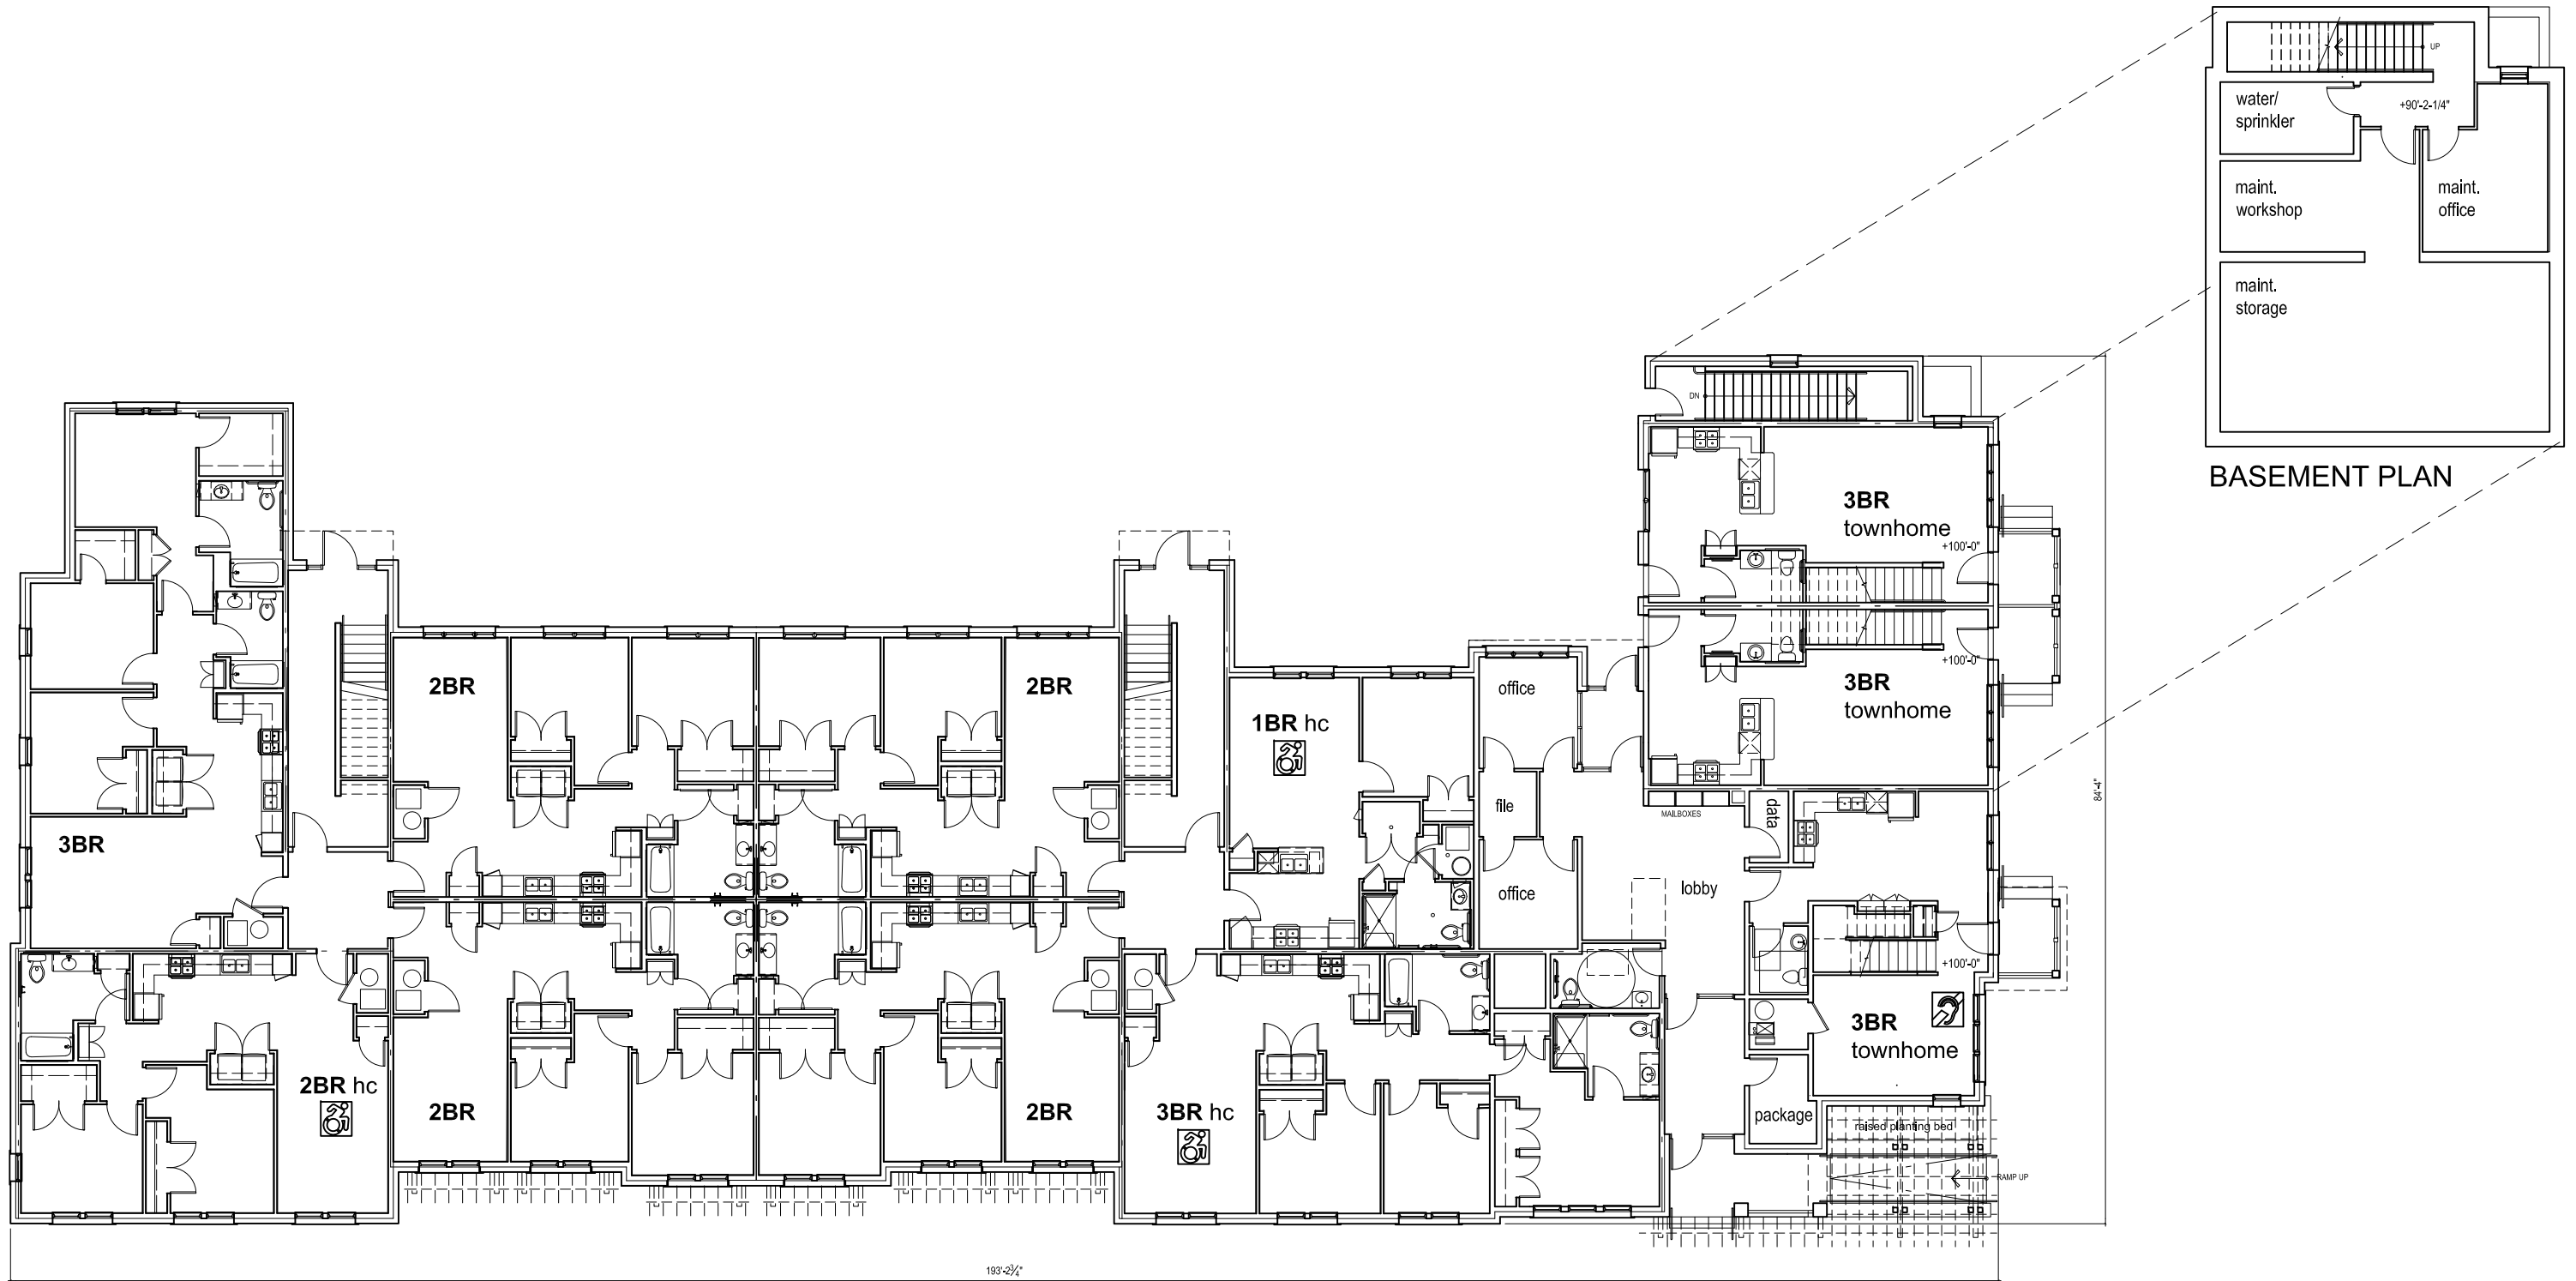


GROUND FLOOR PLAN
12,311 GSF FOOTPRINT

193'-2 1/4"




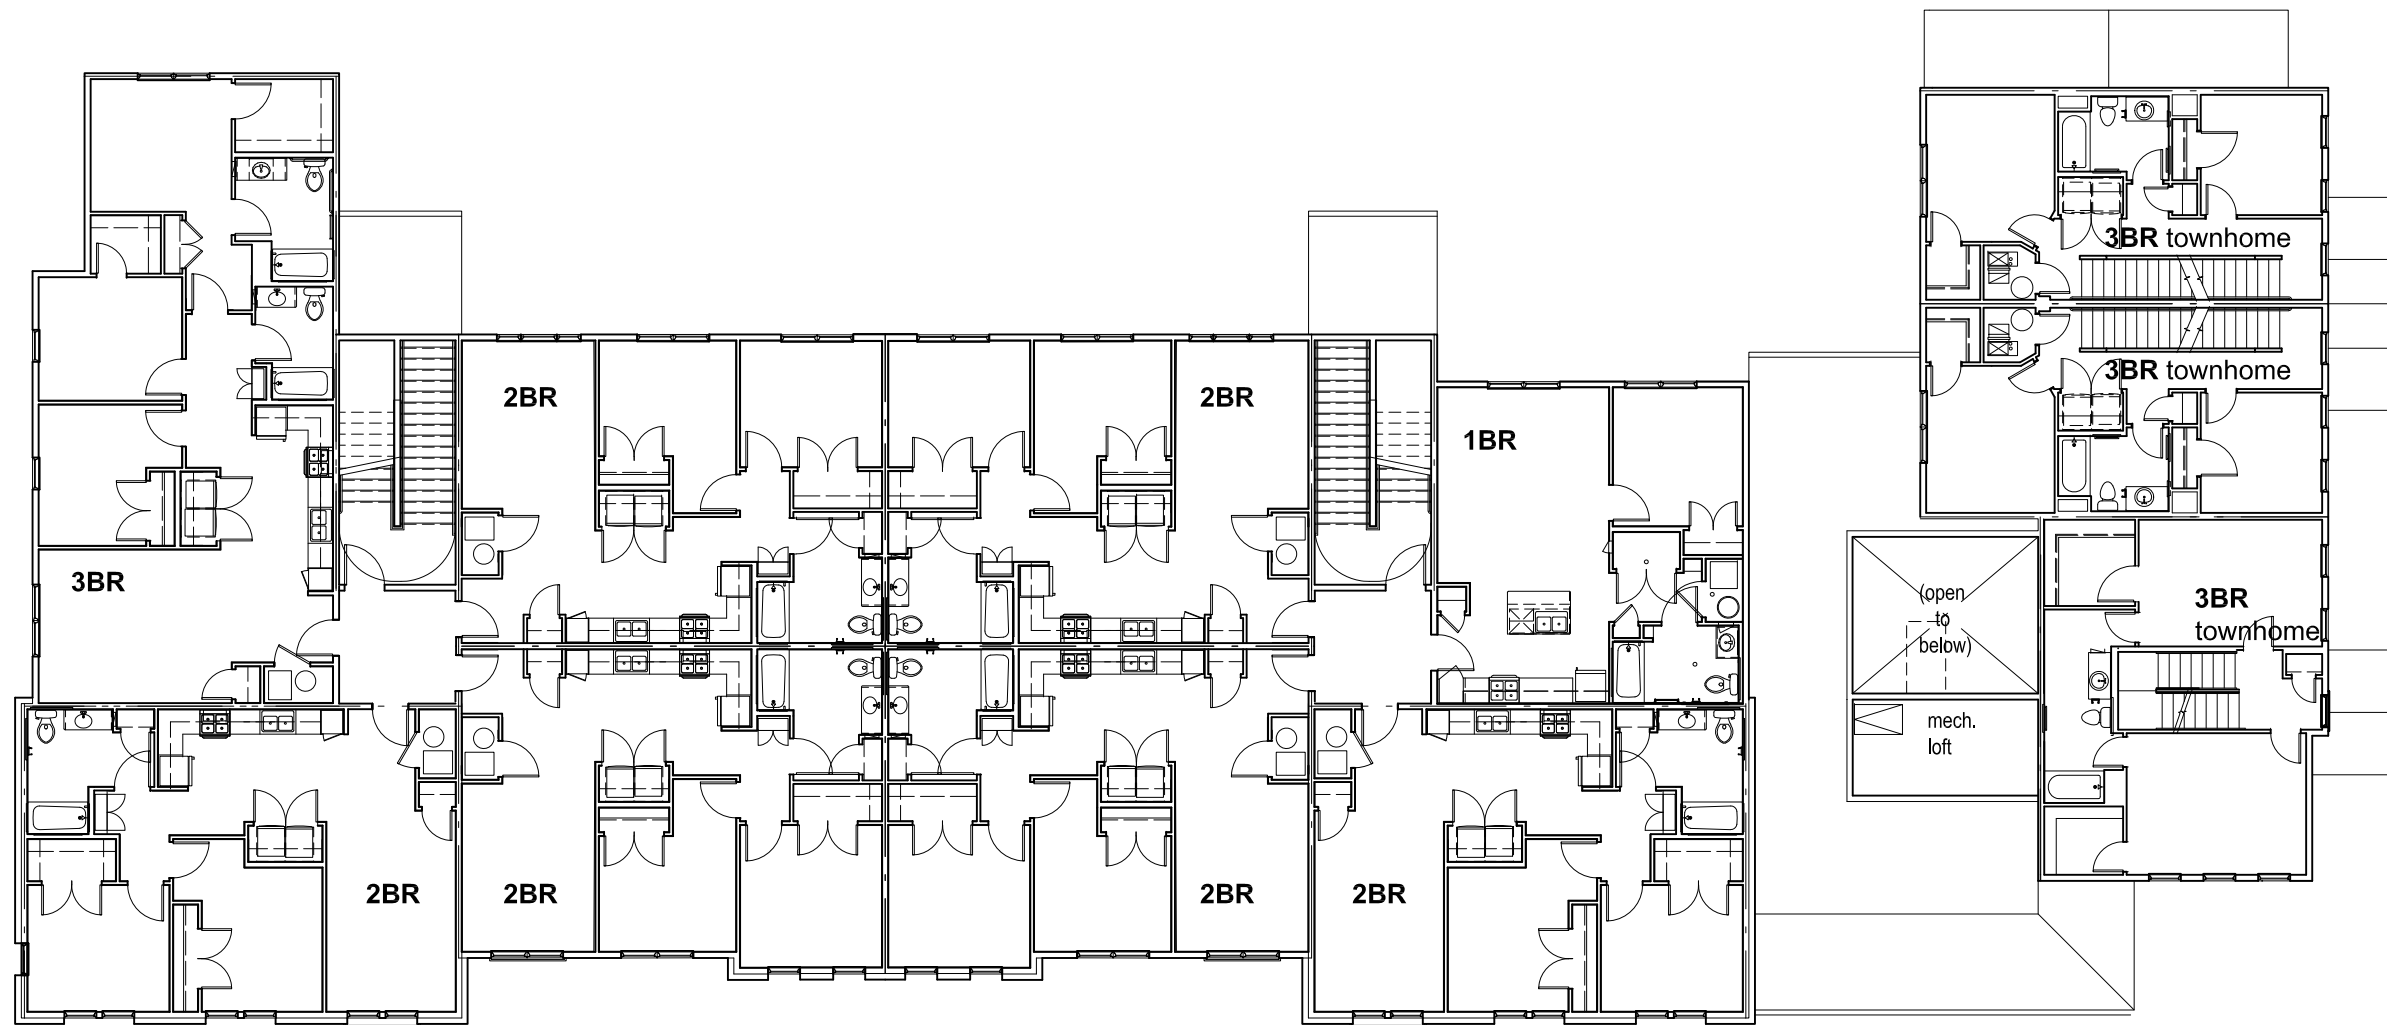


SECOND FLOOR PLAN

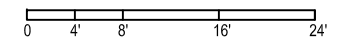

rdla: #24196 COPYRIGHT © 2025

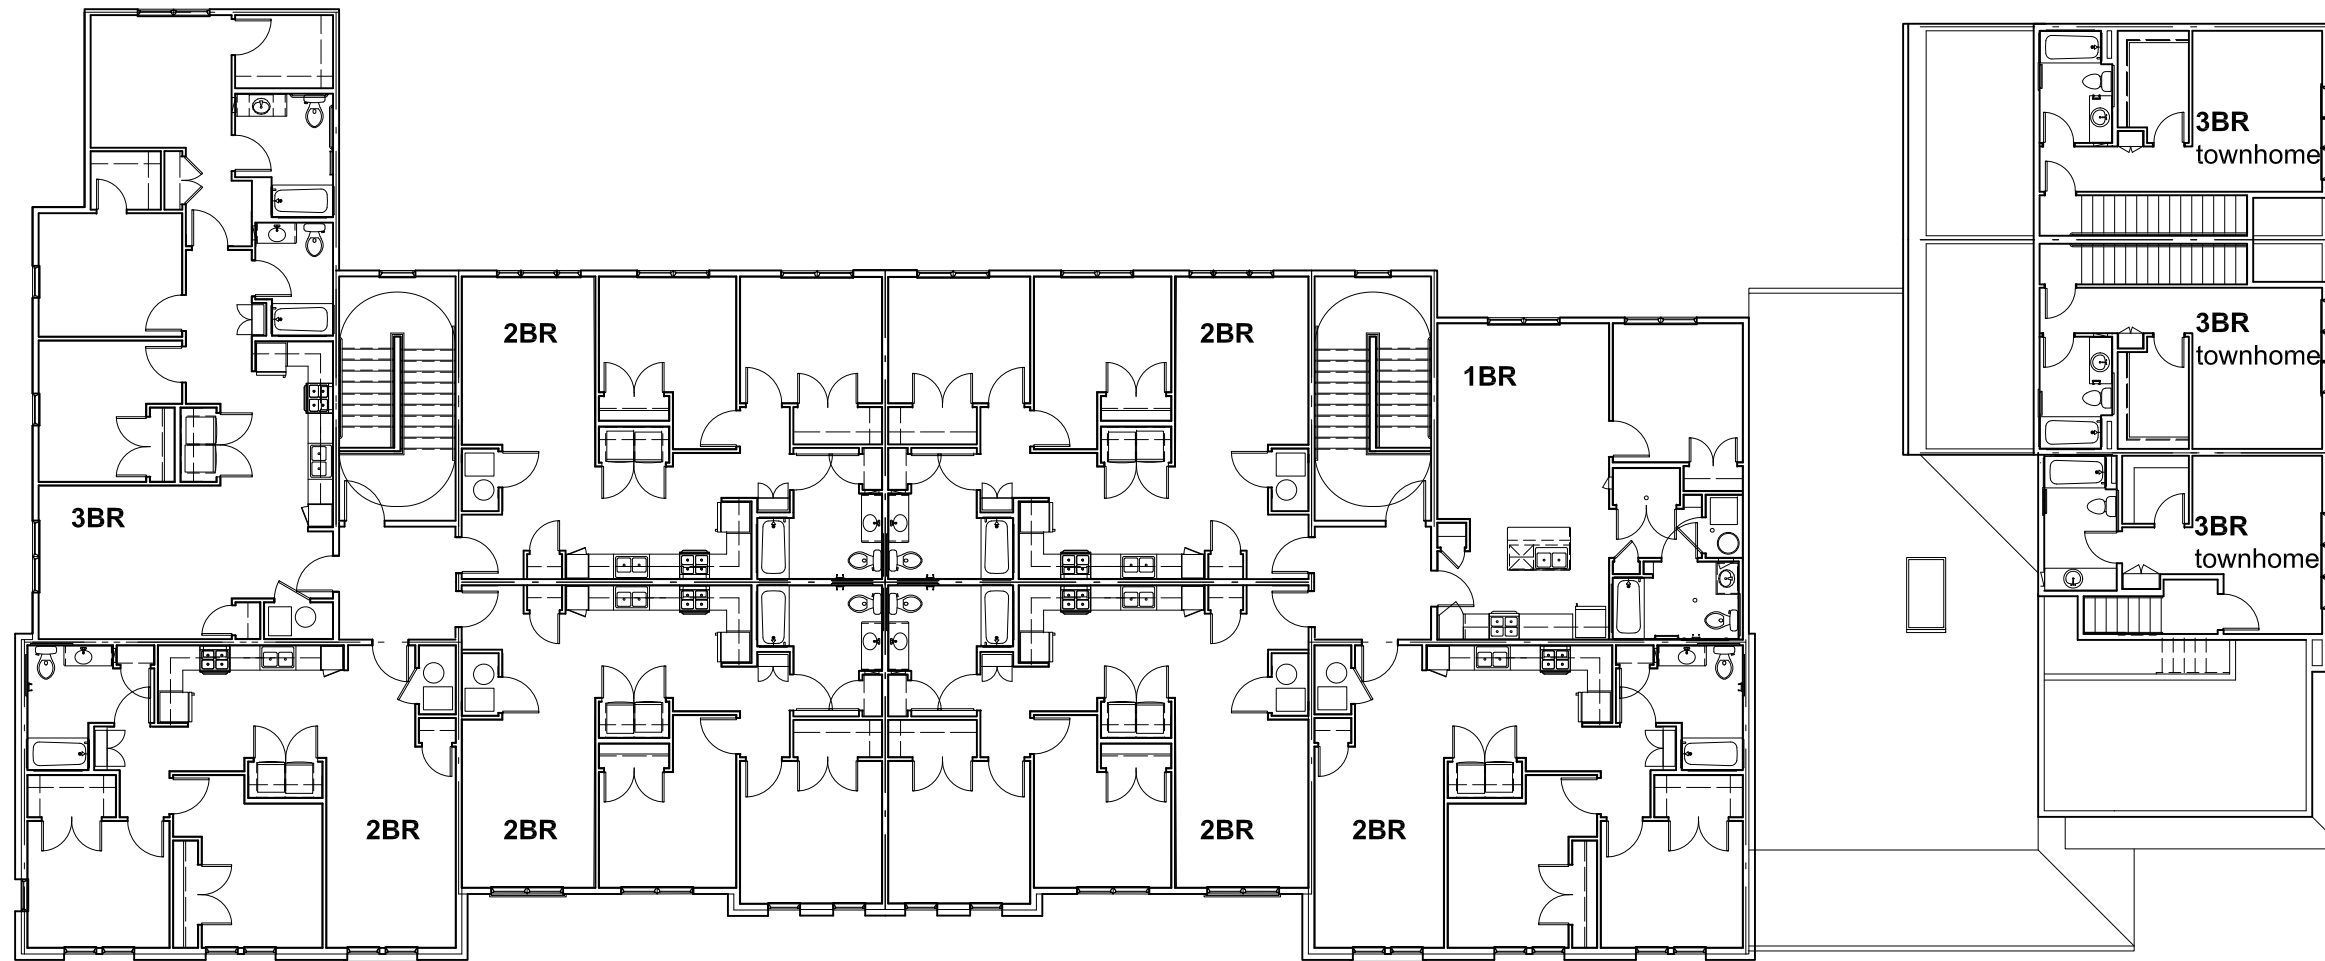

THIRD FLOOR PLAN

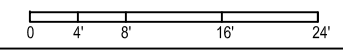

rdla: #24196 COPYRIGHT © 2025

