**COPYRIGHT©**

LAUERHASS ARCHITECTURE, LLC
ALL RIGHTS RESERVED.

THE ARCHITECT'S DRAWINGS AND OTHER WORK
ARE FOR USE SOLELY ON THIS PROJECT.
THE ARCHITECT IS THE AUTHOR, AND RESERVES
ALL RIGHTS. INFORMATION CONTAINED HEREIN
SHALL NOT BE USED WITHOUT THE EXPRESS
WRITTEN AUTHORIZATION OF THE ARCHITECT.

Date:
18 January 2021

Drawing Title:
First Floor Plan

Scale:
1/4" = 1'-0"


Project Number:
17-023

Project Name:
Smith-Conant Residence

Sheet Number:
A-1



Lauerhass Architecture
RENOVATION - ADDITION - NEW HOME

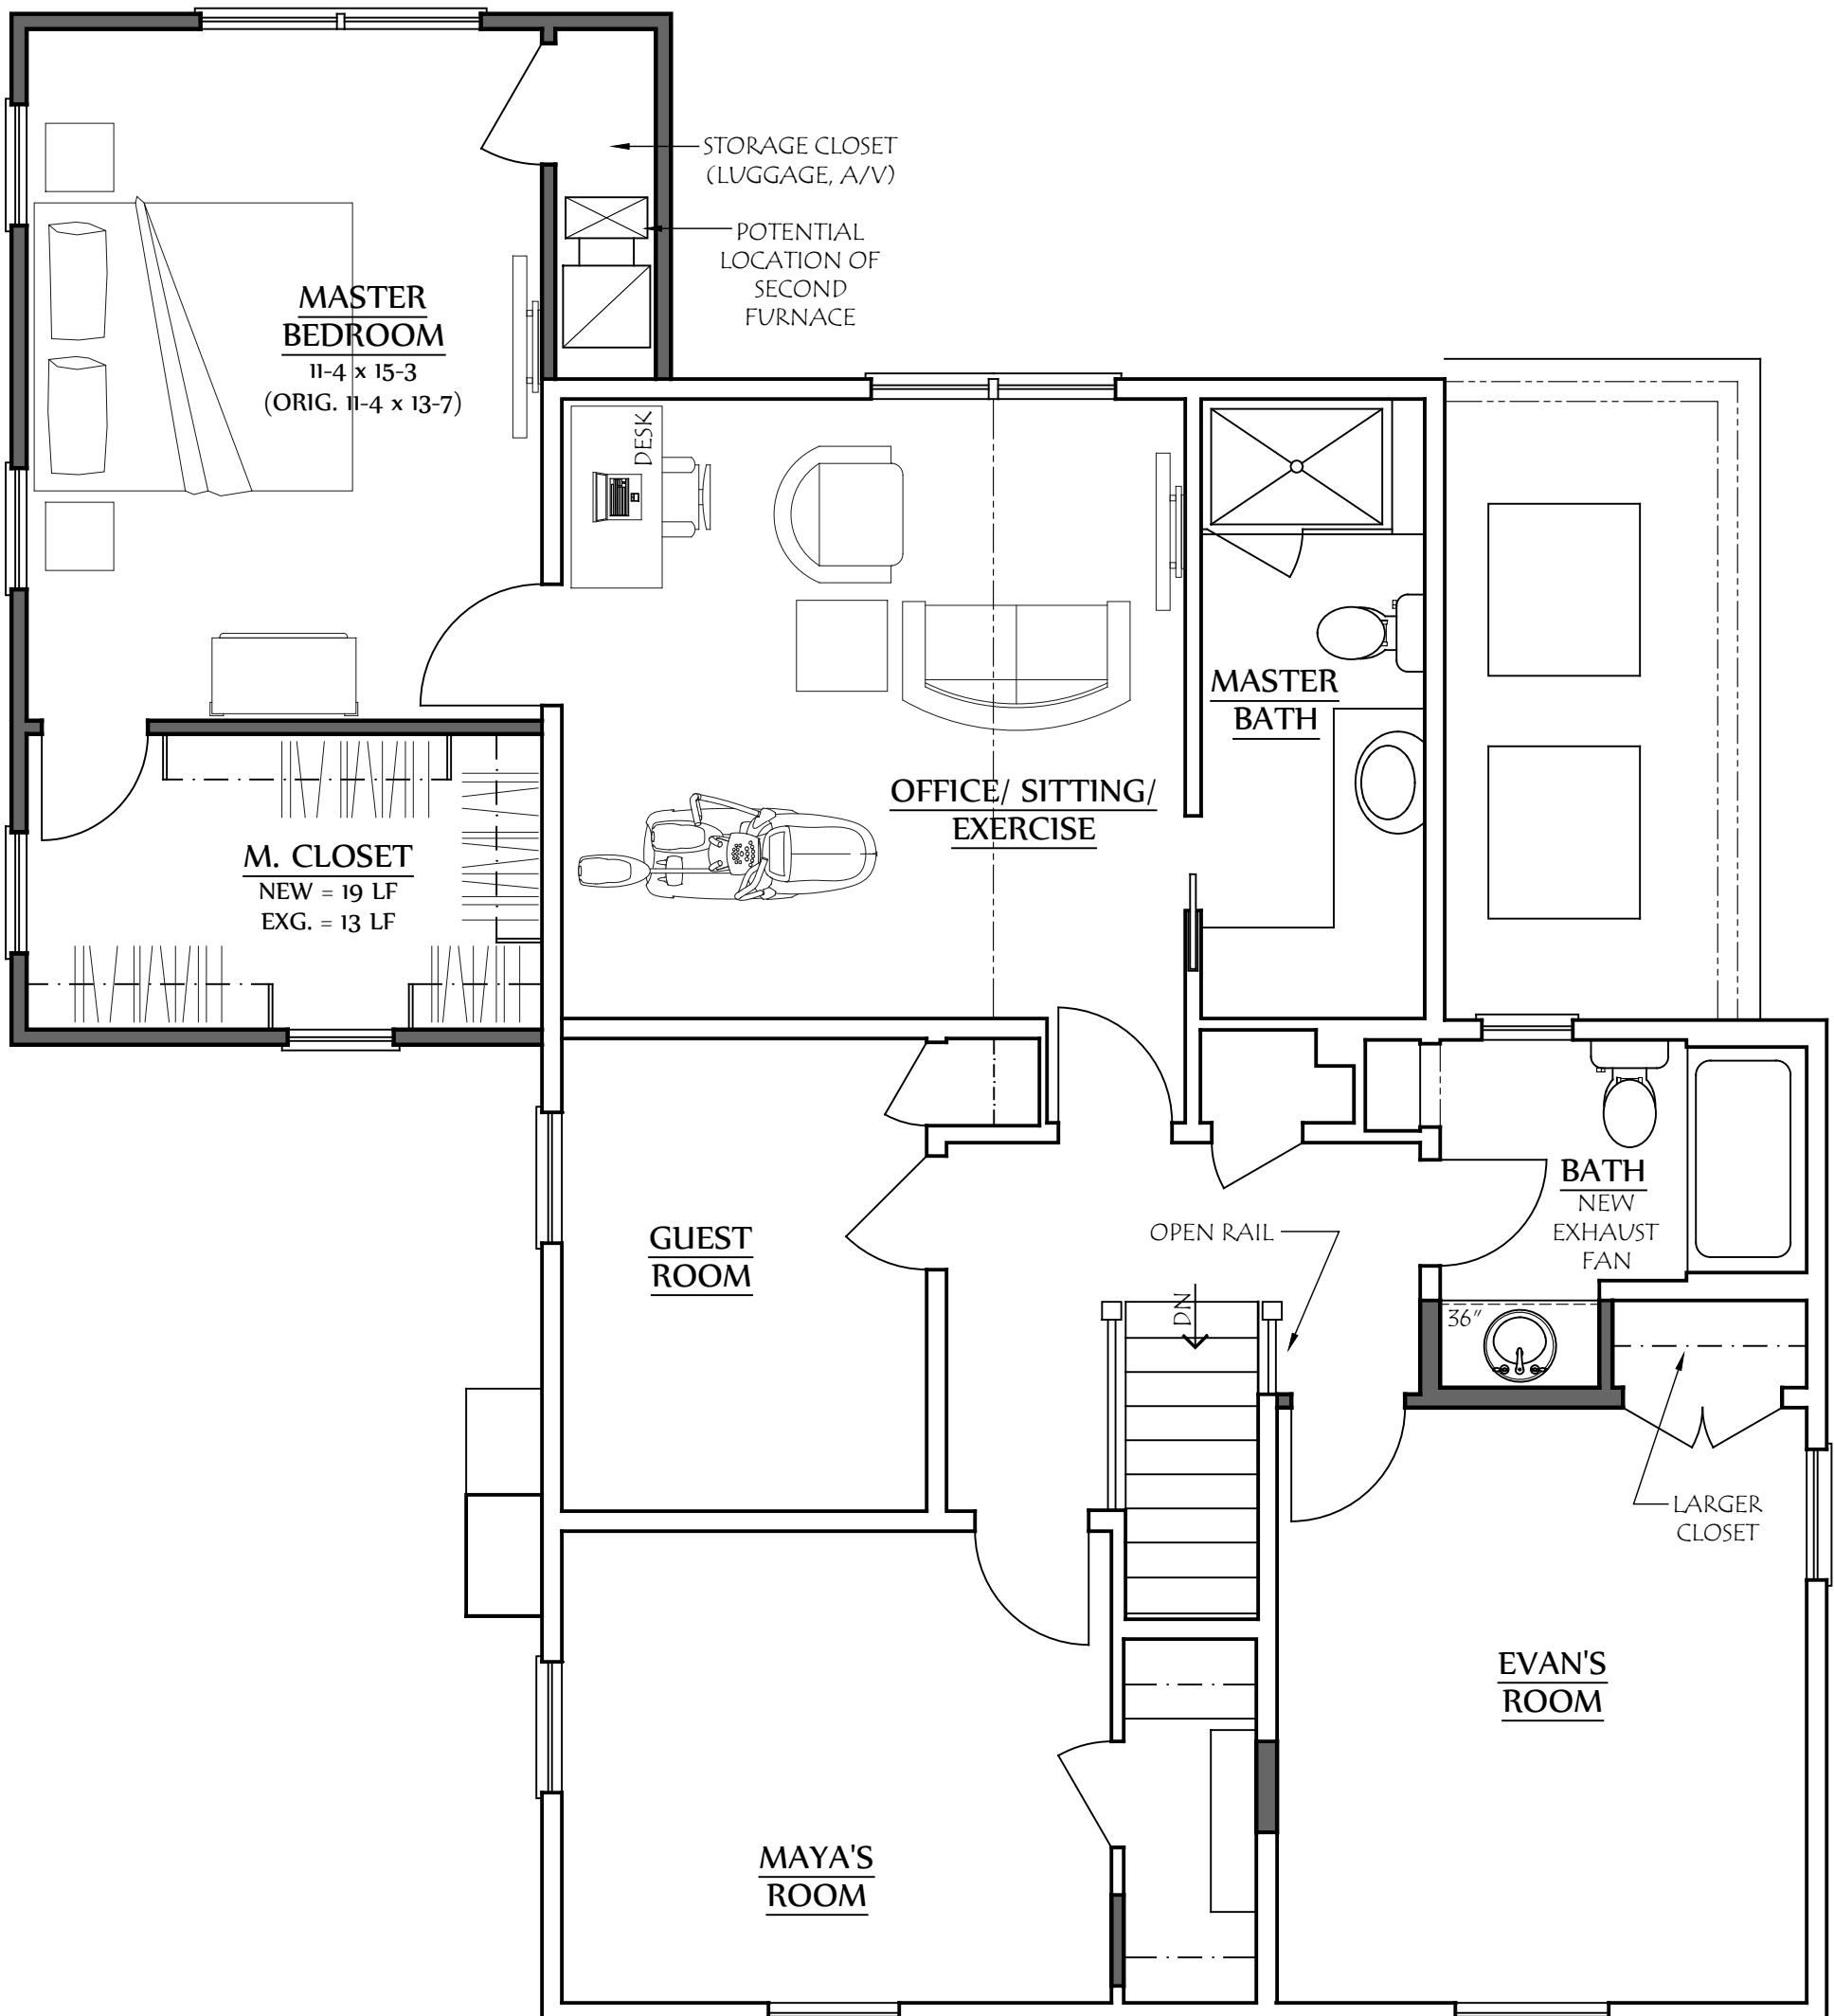

COPYRIGHT©

LAUERHASS ARCHITECTURE, LLC
ALL RIGHTS RESERVED.

THE ARCHITECT'S DRAWINGS AND OTHER WORK
ARE FOR USE SOLELY ON THIS PROJECT.
THE ARCHITECT IS THE AUTHOR, AND RESERVES
ALL RIGHTS. INFORMATION CONTAINED HEREIN
SHALL NOT BE USED WITHOUT THE EXPRESS
WRITTEN AUTHORIZATION OF THE ARCHITECT.

Date:
18 January 2021

Drawing Title:
Second Floor Plan

Scale:
1/4" = 1'-0"

Project Number:
17-023

Project Name:
Smith-Conant Residence

Sheet Number:
A-2



Lauerhass Architecture
RENOVATION - ADDITION - NEW HOME

