



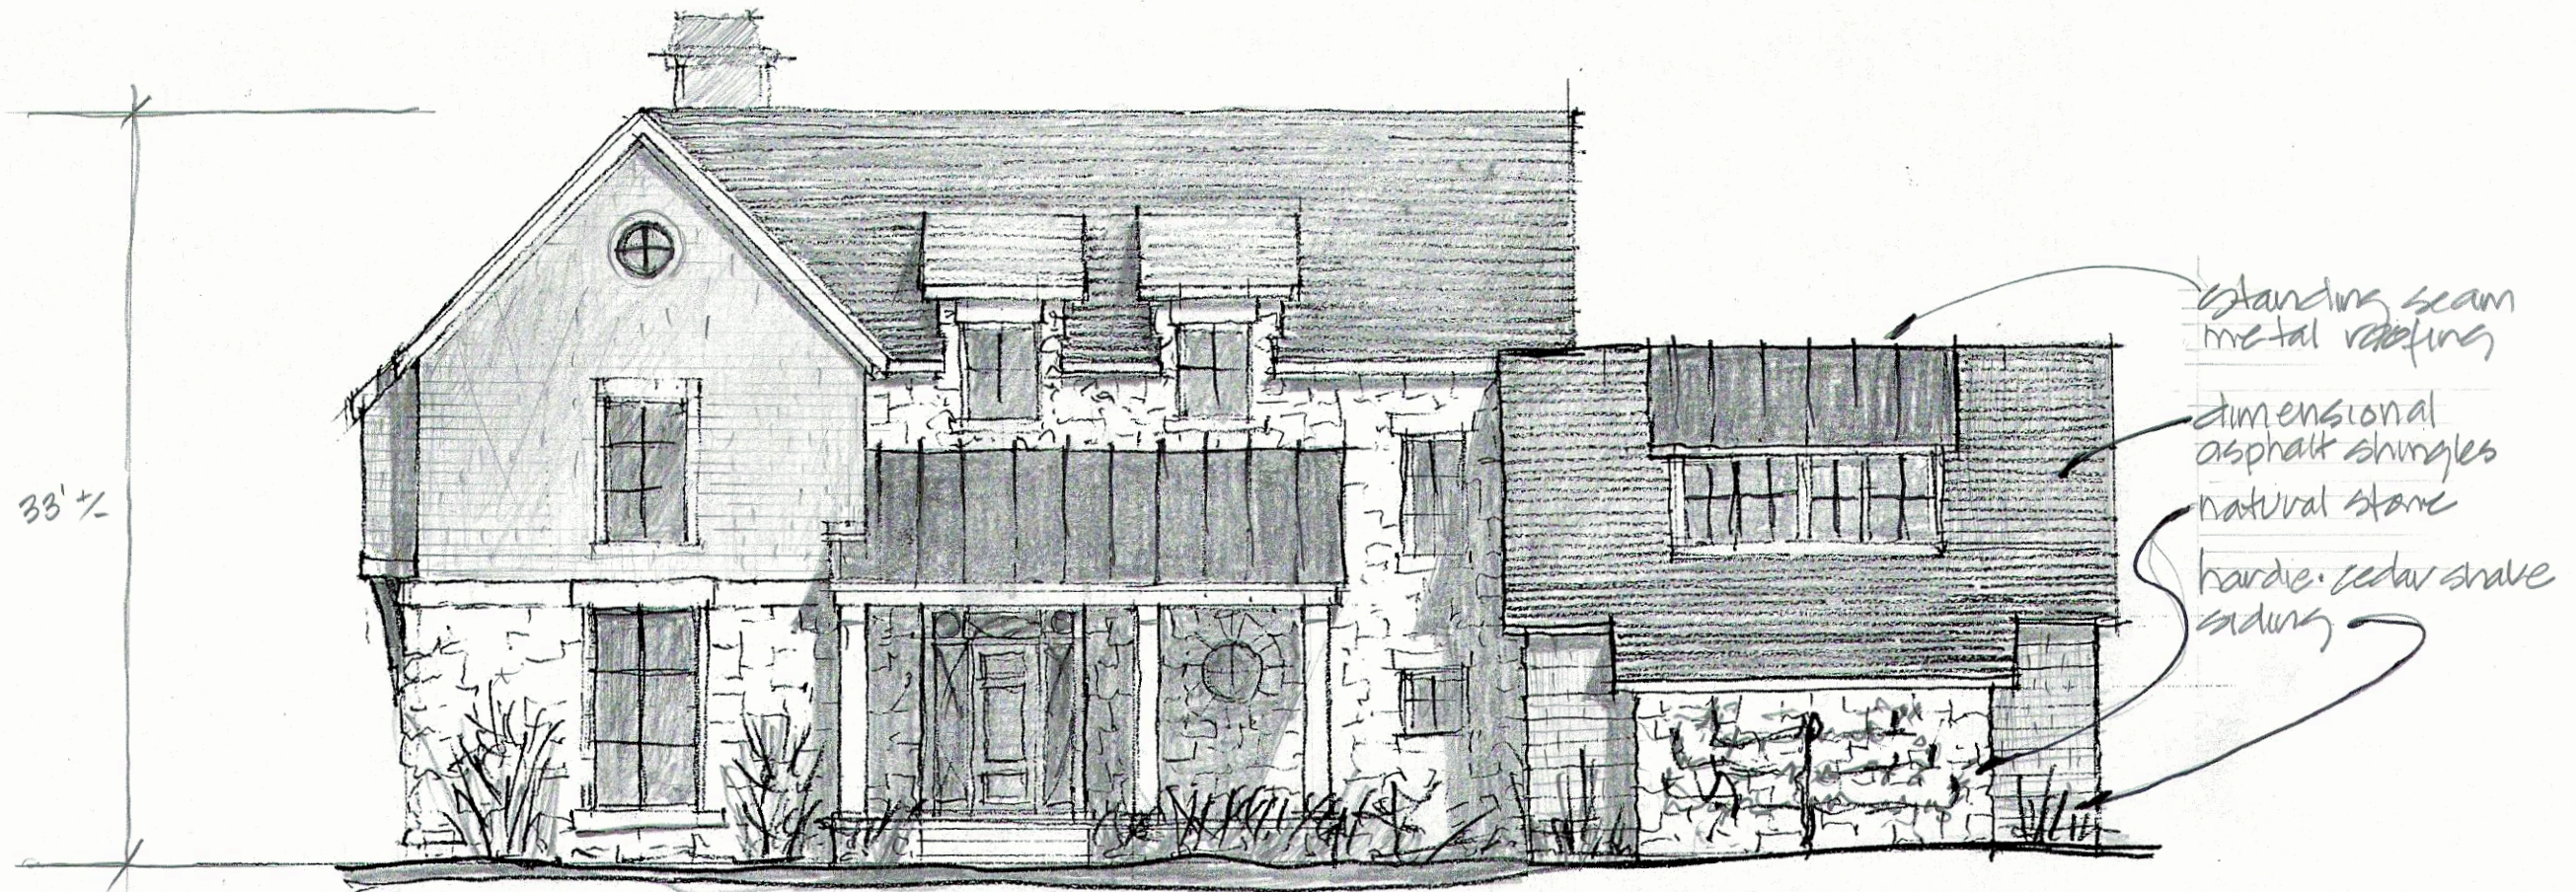

WEST ELEVATION 1/8"=1'-0"


Saw Residence
314 South Columbia
Rehal Sampson Dietz

1.20.21

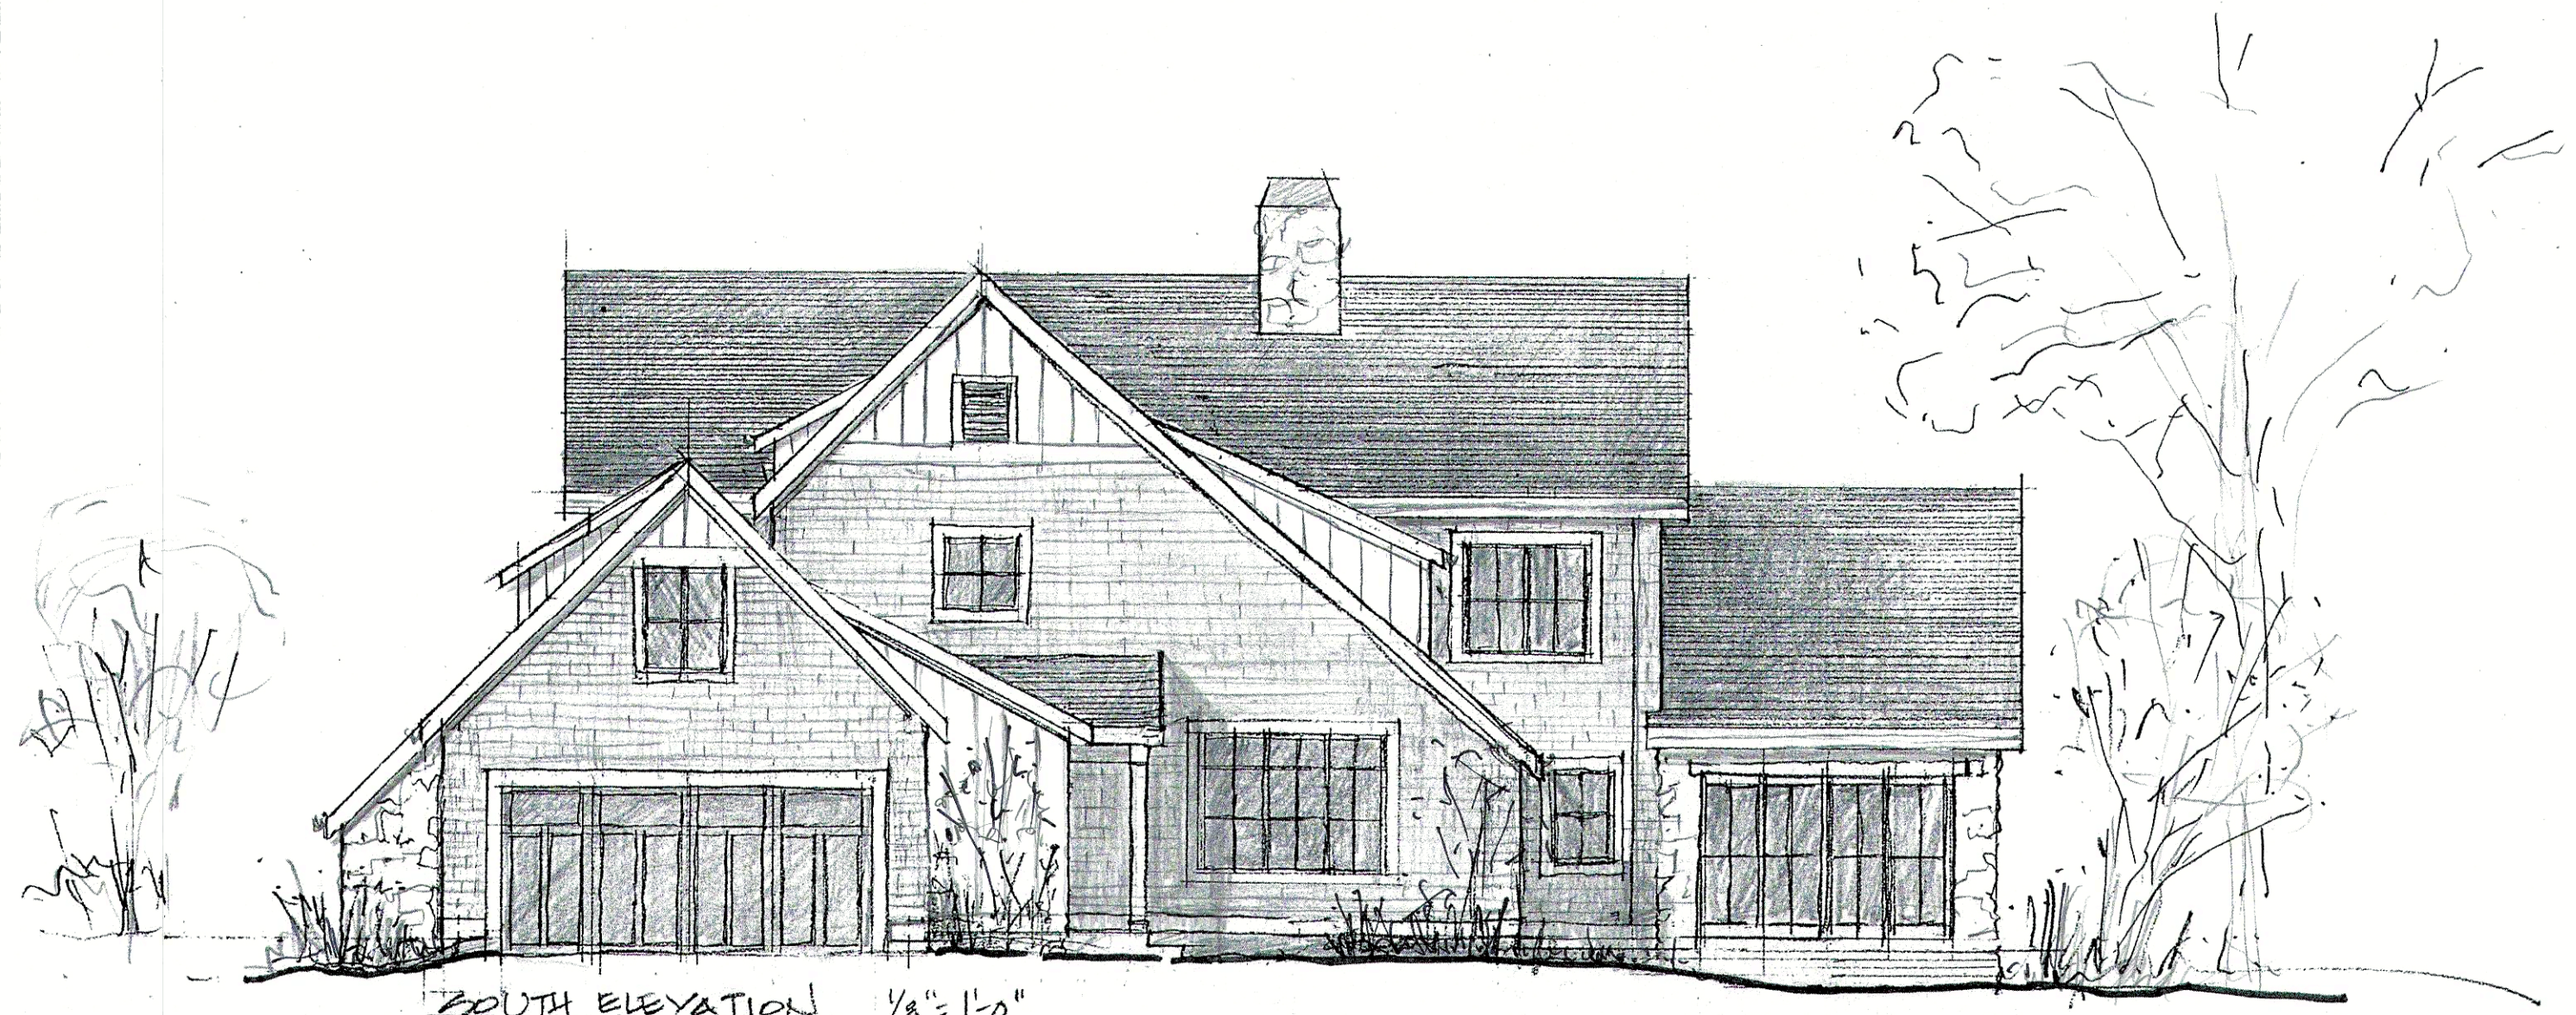

SOUTH ELEVATION 1/8" = 1'-0"


hardie-board
#batten siding

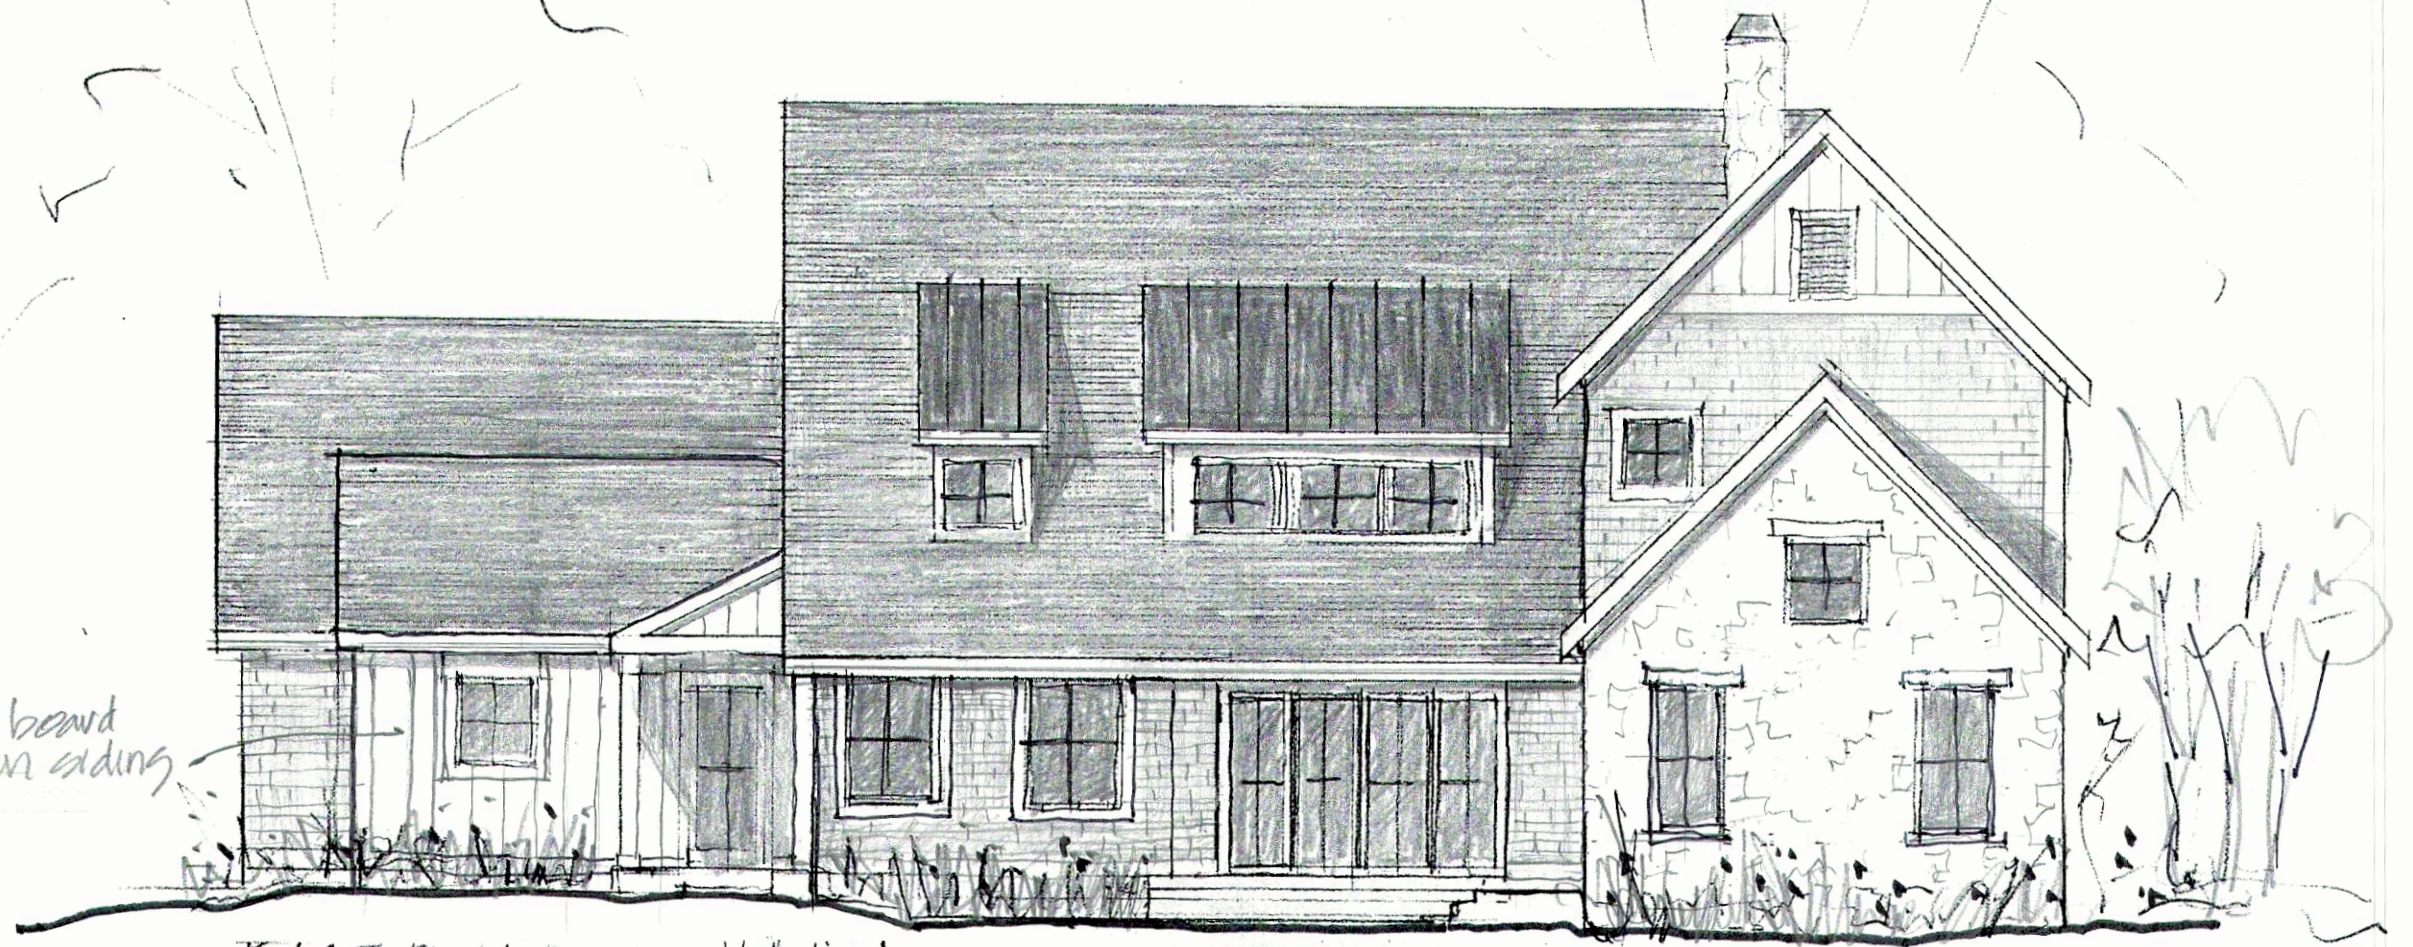


EAST ELEVATION 1/8"=1'-0"




NORTH ELEVATION 1/8"=1'-0"

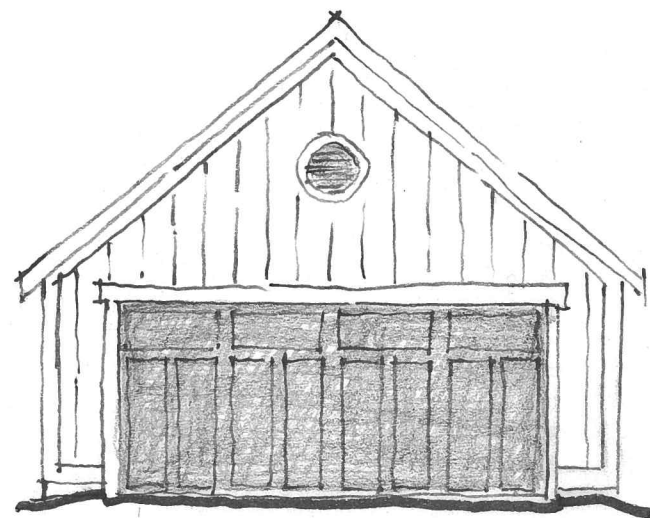


WEST ELEVATION

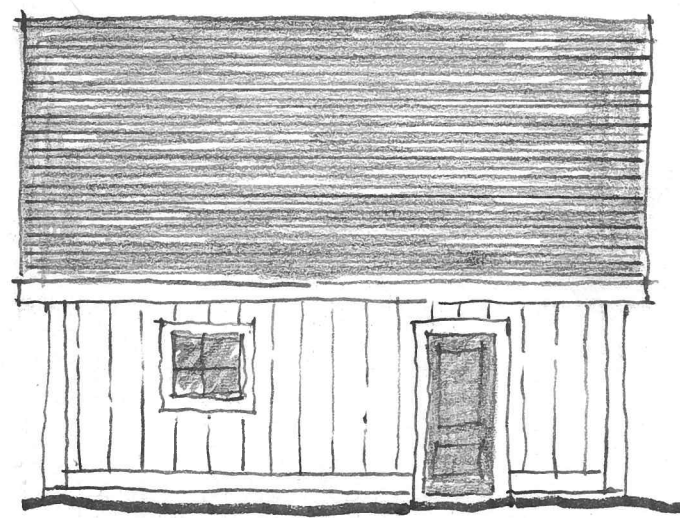

NORTH ELEVATION

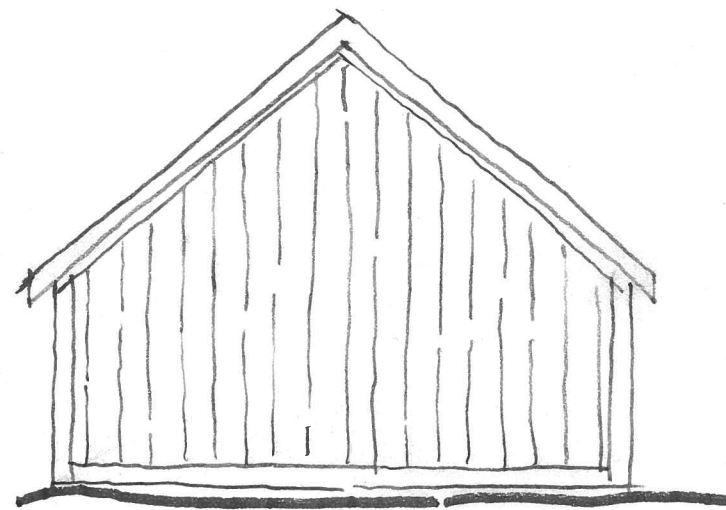

EAST ELEVATION

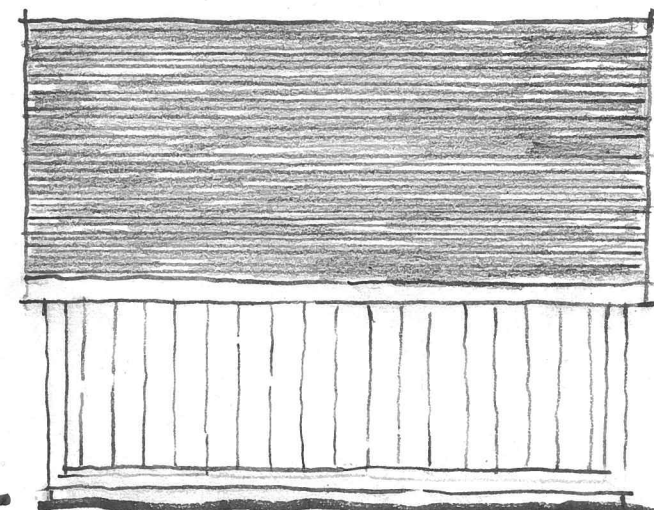

SOUTH ELEVATION

DETACHED GARAGE 1/8"=1'-0"

Saw Residence
394 South Columbia
Reid Sampson Dietz