



CITY OF BEXLEY
ARCHITECTURAL REVIEW BOARD
Special Meeting
AGENDA

DATE: May 2, 2019

TIME: 6:00 P.M.

PLACE: City Council Chambers, Bexley Municipal Building

1. Call to Order

2. Roll Call

3. Approval of Minutes from the March 14, 2018 ARB meeting.

4. Public Comment:

5. Other Business:

6. Old Business:

a. Application No.: 19-008 A

Applicant: Designetwork – D. Bollinger

Owner: Dr. Stephanie McClure

Location: 500 N. Cassady

ARB Request: The applicant is seeking architectural review and for a new one-story addition to the front (west side) of the existing 2-story building, and site modifications. Variance approved under Application No.18- 020 Z.

Please Note: This application was recessed on April 11th, 2019 and was scheduled to reconvene on May 2, 2019 at 6 PM.



PUBLIC NOTICE
CITY OF BEXLEY
ARCHITECTURAL REVIEW BOARD and/or
BOARD OF ZONING AND PLANNING

The Bexley Architectural Review Board (ARB) will hold a Public Meeting on the following case on **Thursday, April 11th, 2019 at 6:00 PM**, in City Council Chambers, Bexley City Hall, 2242 East Main Street, Bexley, Ohio.

The APPLICANT or REPRESENTATIVE must be present at the Public Hearing. It is a rule of the Board to withdraw an application when a representative is not present.

a. Application No.: 19-008 A

Applicant: Designetwork – D. Bollinger

Owner: Dr. Stephanie McClure

Location: 500 N. Cassady

ARB Request: The applicant is seeking architectural review and for a new one-story addition to the front (west side) of the existing 2-story building.


Variance approved under Application No.18- 020 Z. Please Note: This application was tabled at the March 14th, 2019 meeting of the Architectural Review Board.


This application was recessed on April 11th, 2019, until May 2nd, 2019 at 6 PM, at which time the Architectural Review Board shall reconvene to further discuss the architectural aspects of the proposed addition.

A copy of this application is available for review in the Building Department office during the hours of 8:00 A.M. until 4:00 P.M. If you have any questions, please call the Bexley Building Department at 559-4240.

Mailed by: 3-28-2019



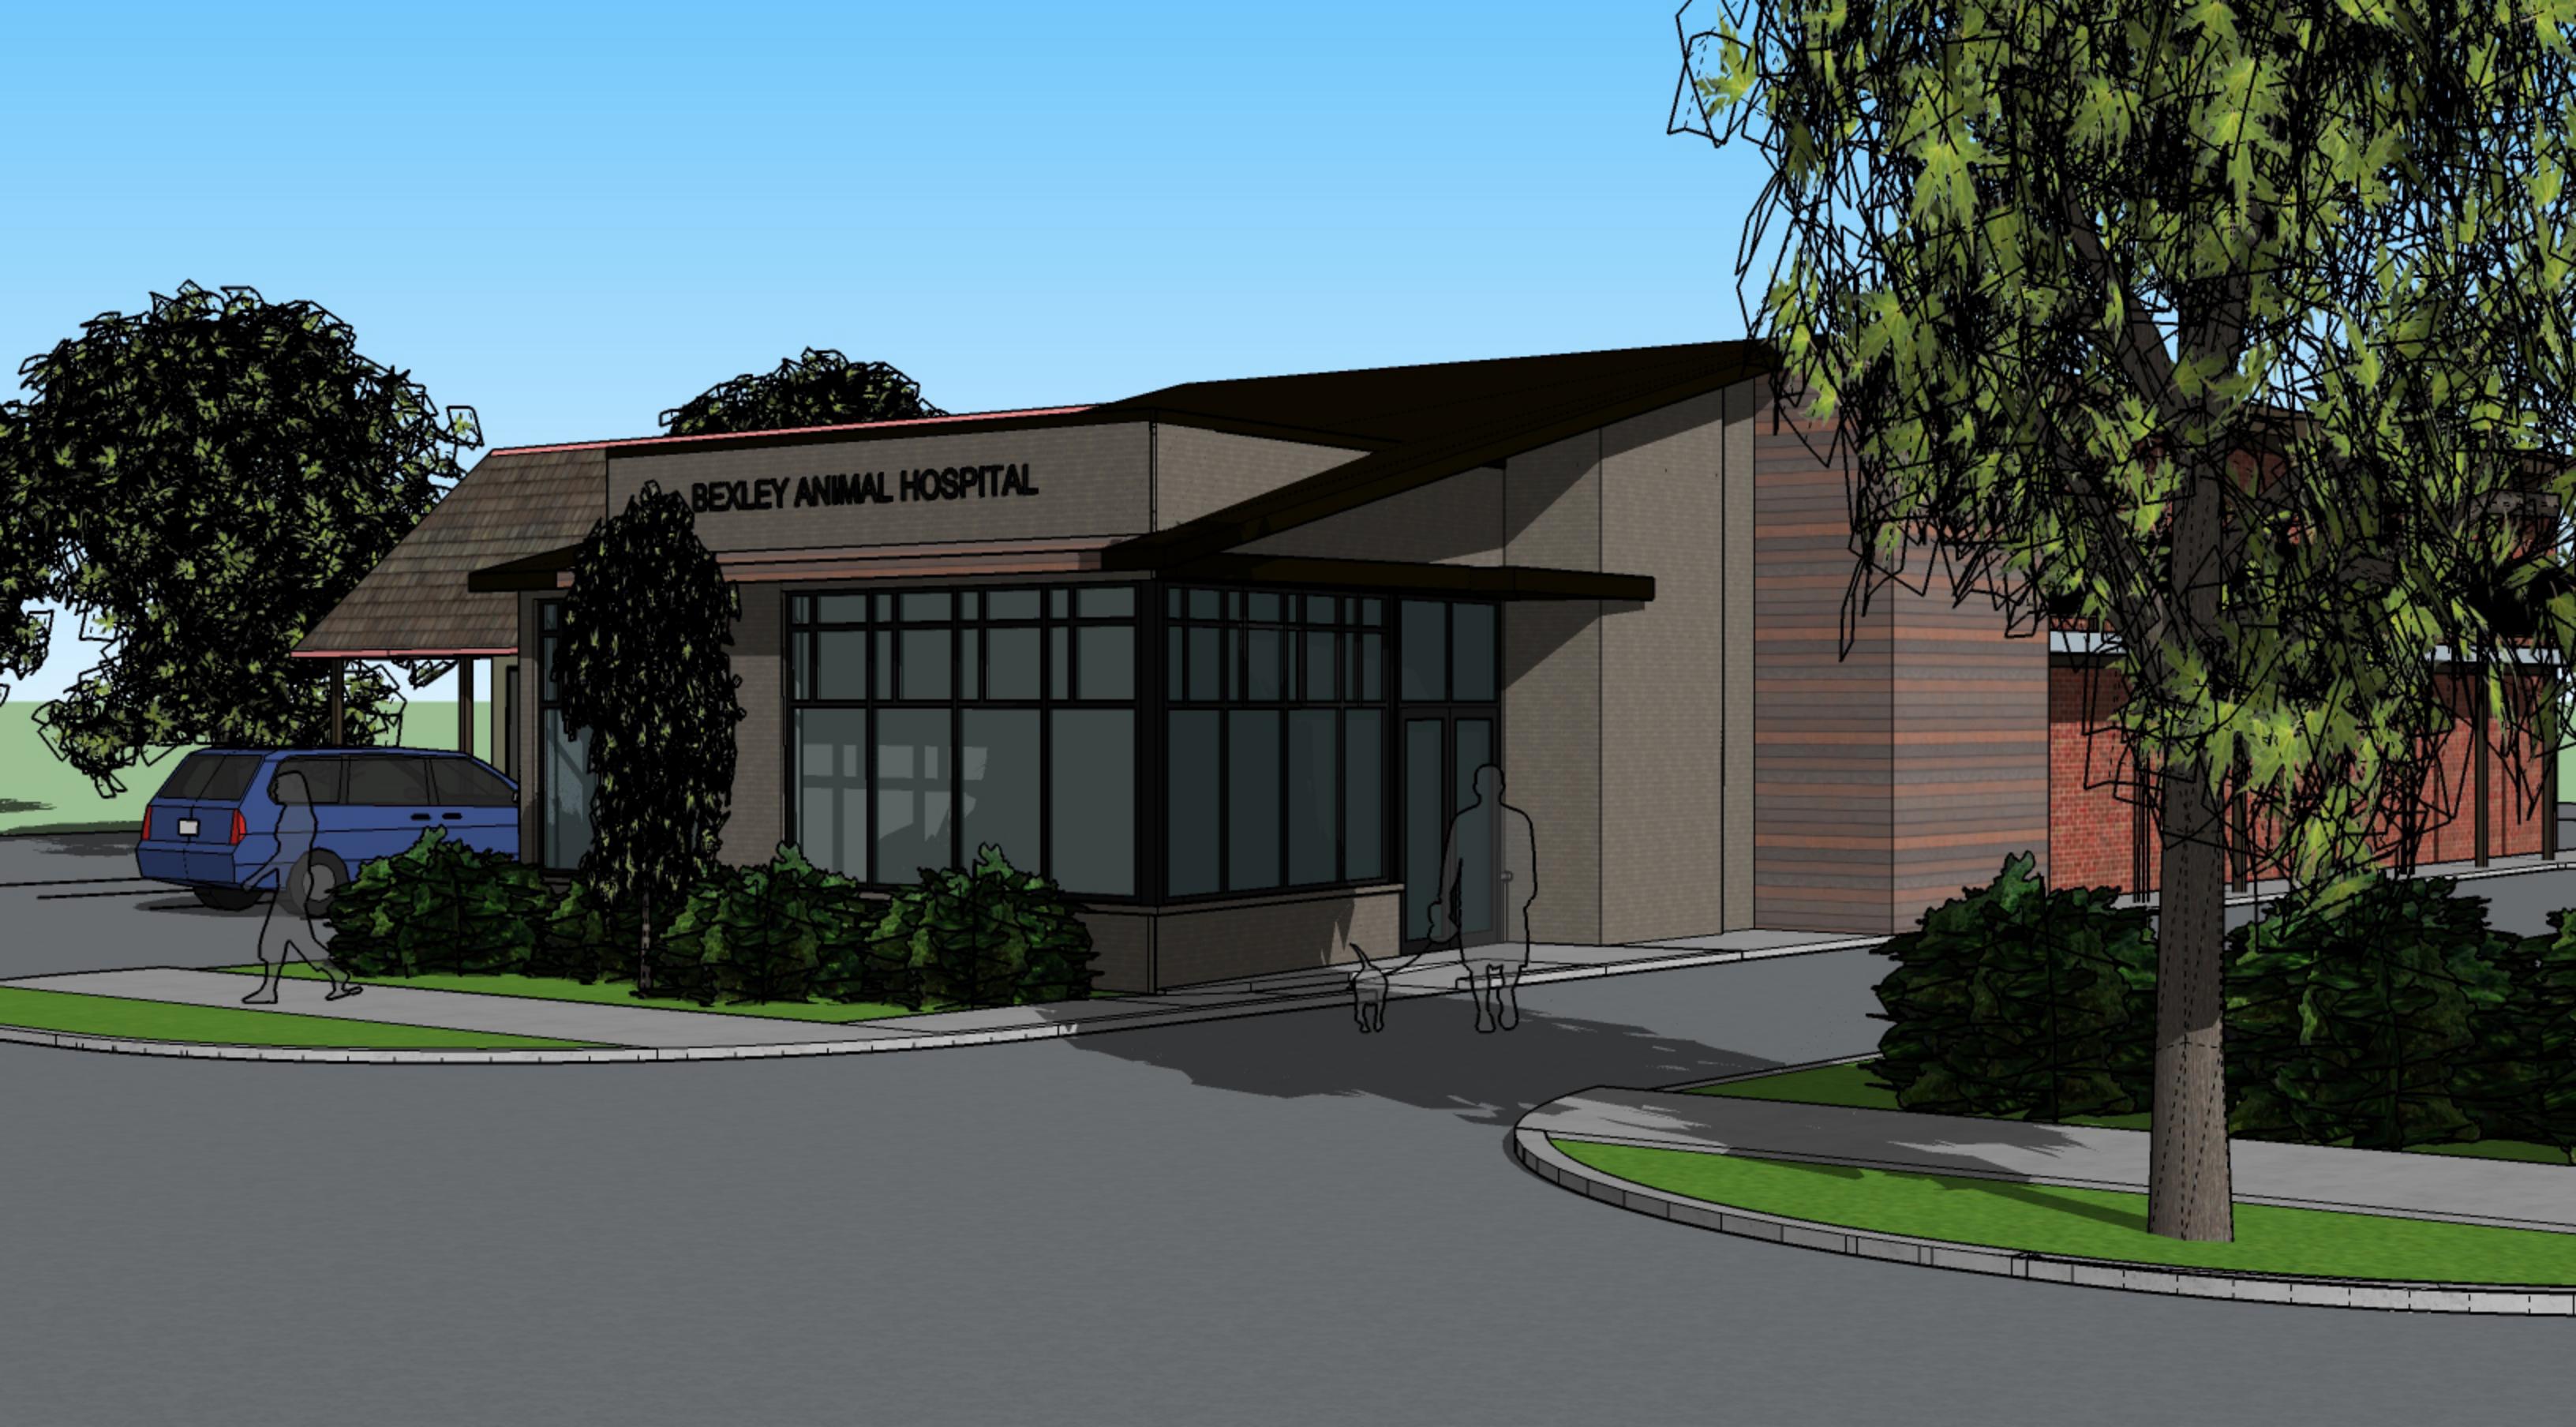

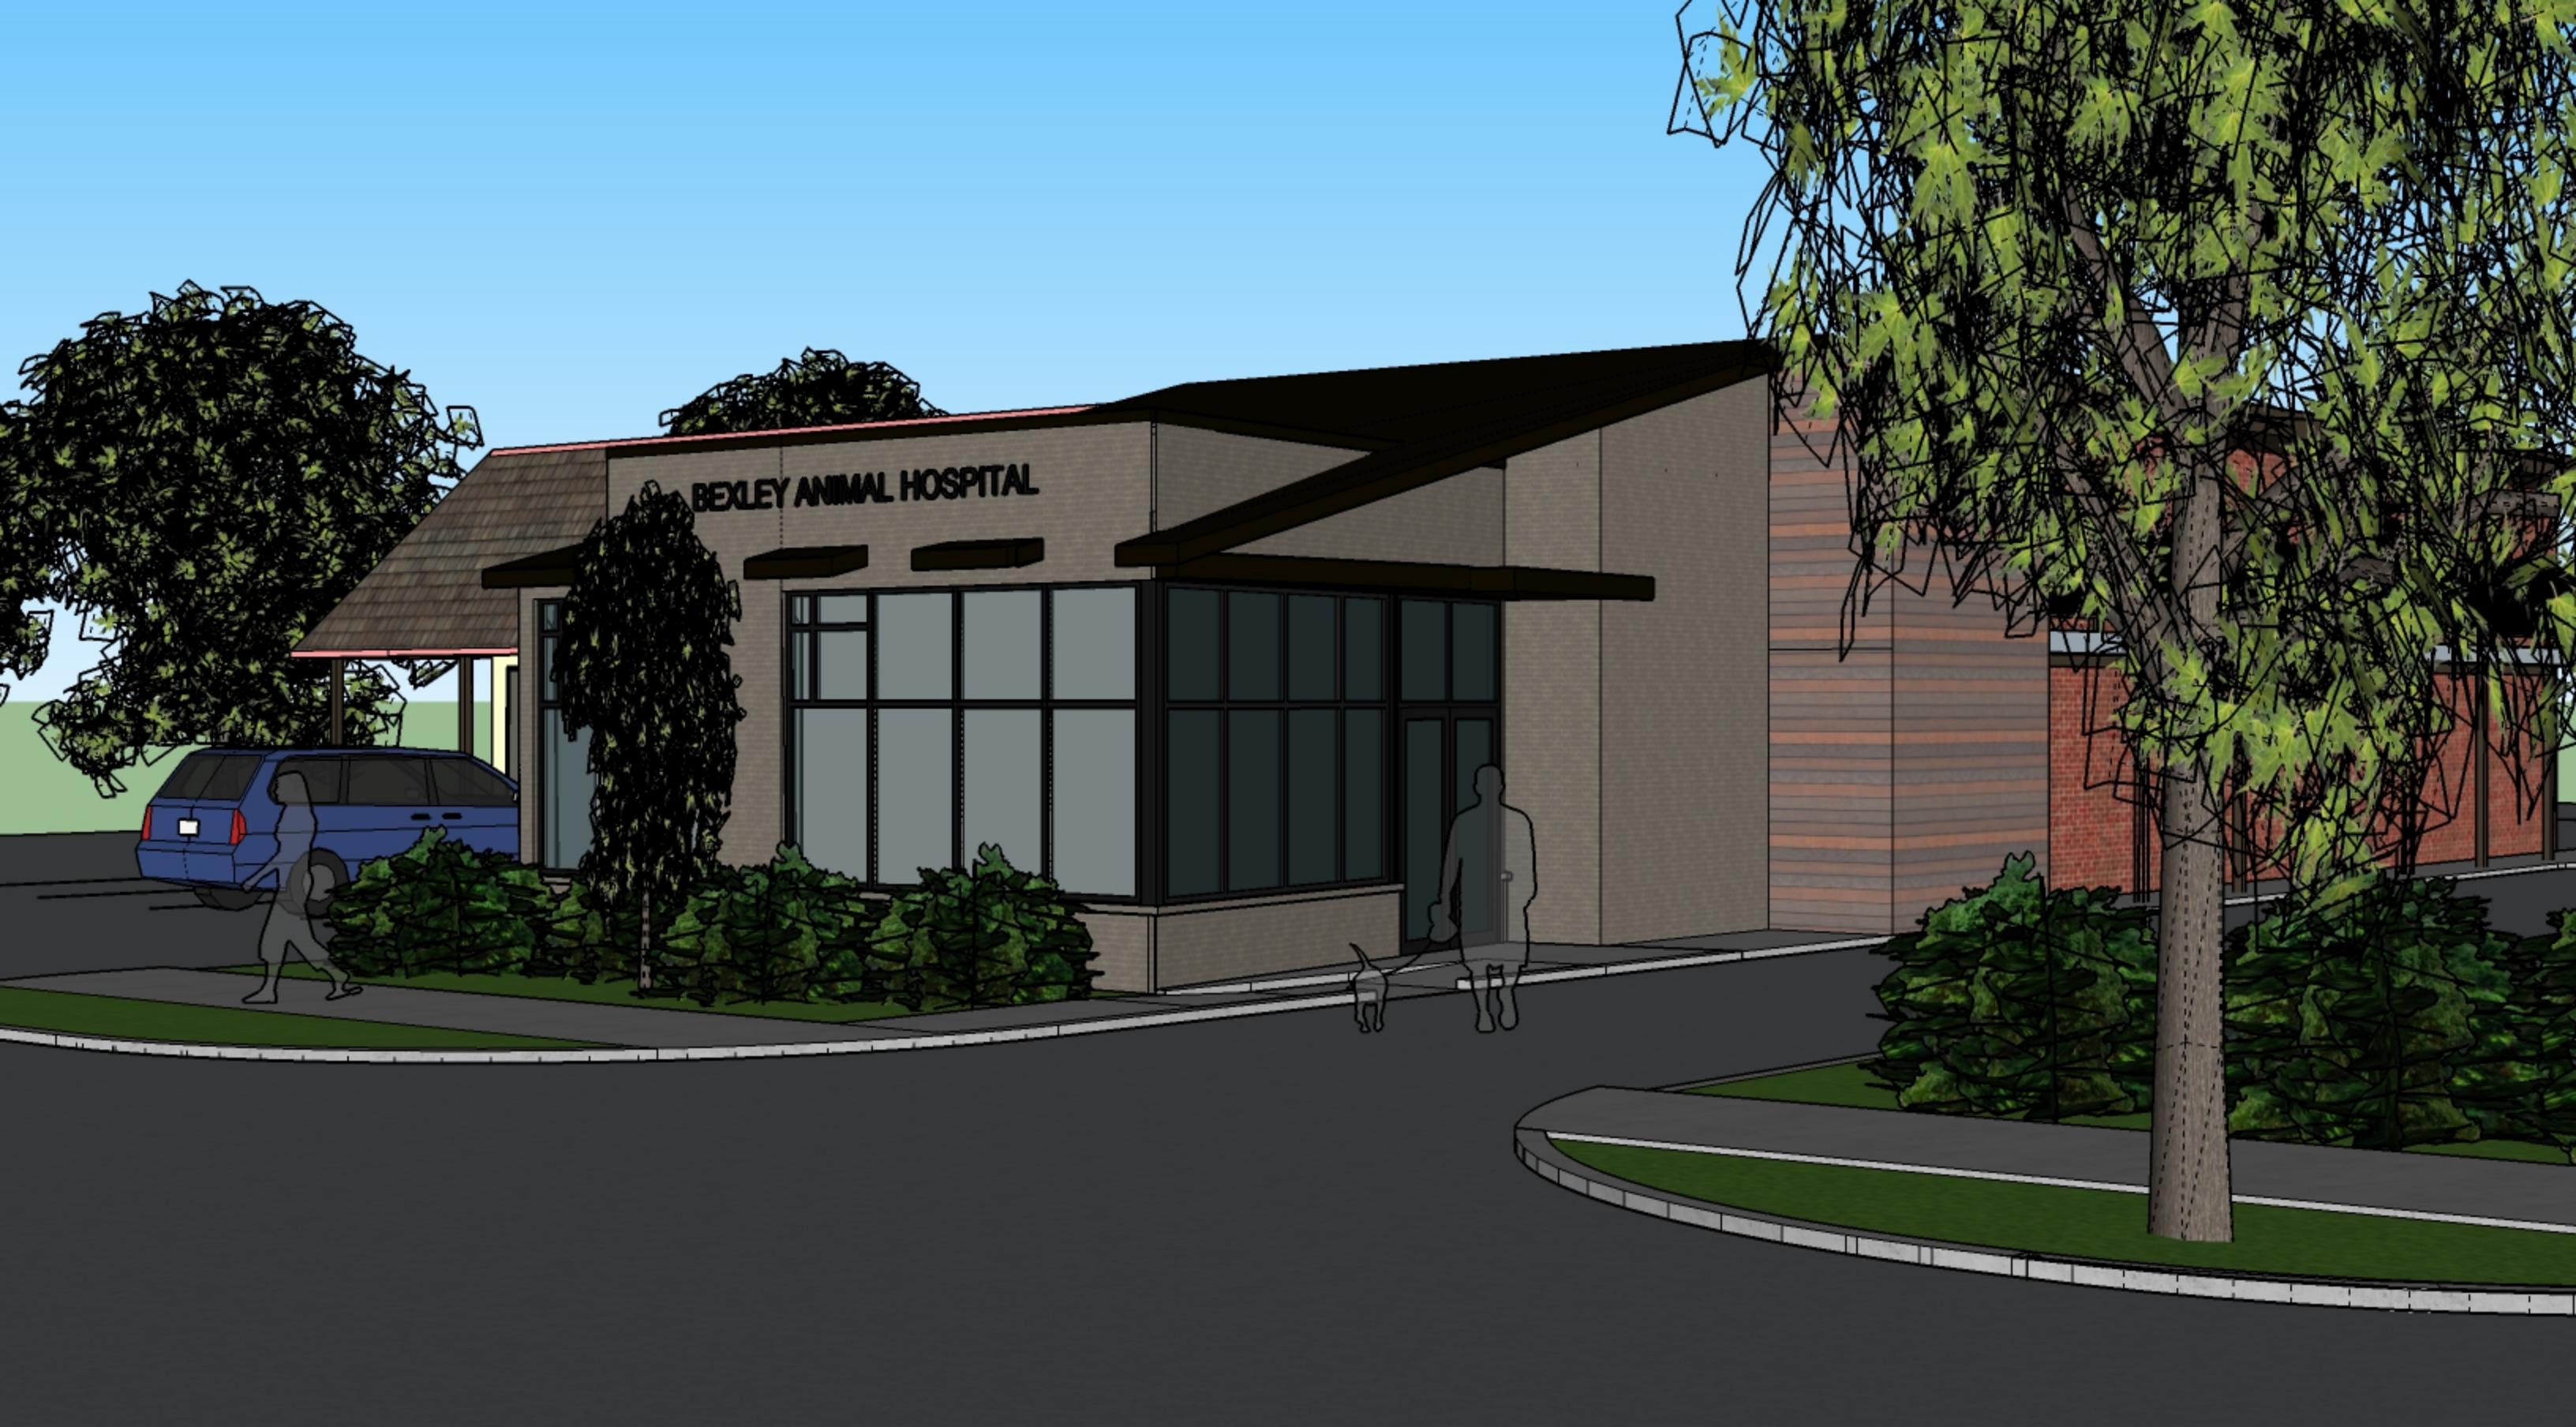


BEXLEY ANIMAL HOSPITAL





DESIGNetwork
Discover, Design, Deliver
41 fellows avenue, west jefferson, ohio 43162
(614) 406-0124
500 N. CASSADY AVE. COLUMBUS, OHIO 43209
www.DNW-AE.COM

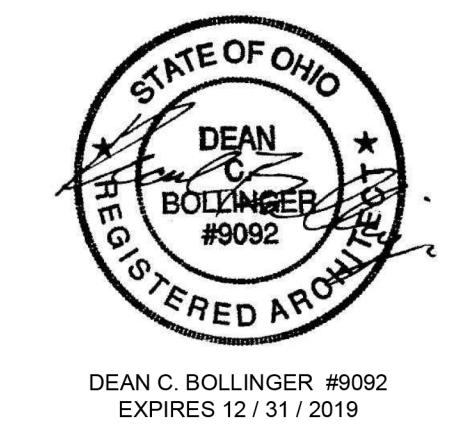


REVISIONS

DATE
03/12/2019

JOB NUMBER
1902


SHEET NUMBER

A4.1

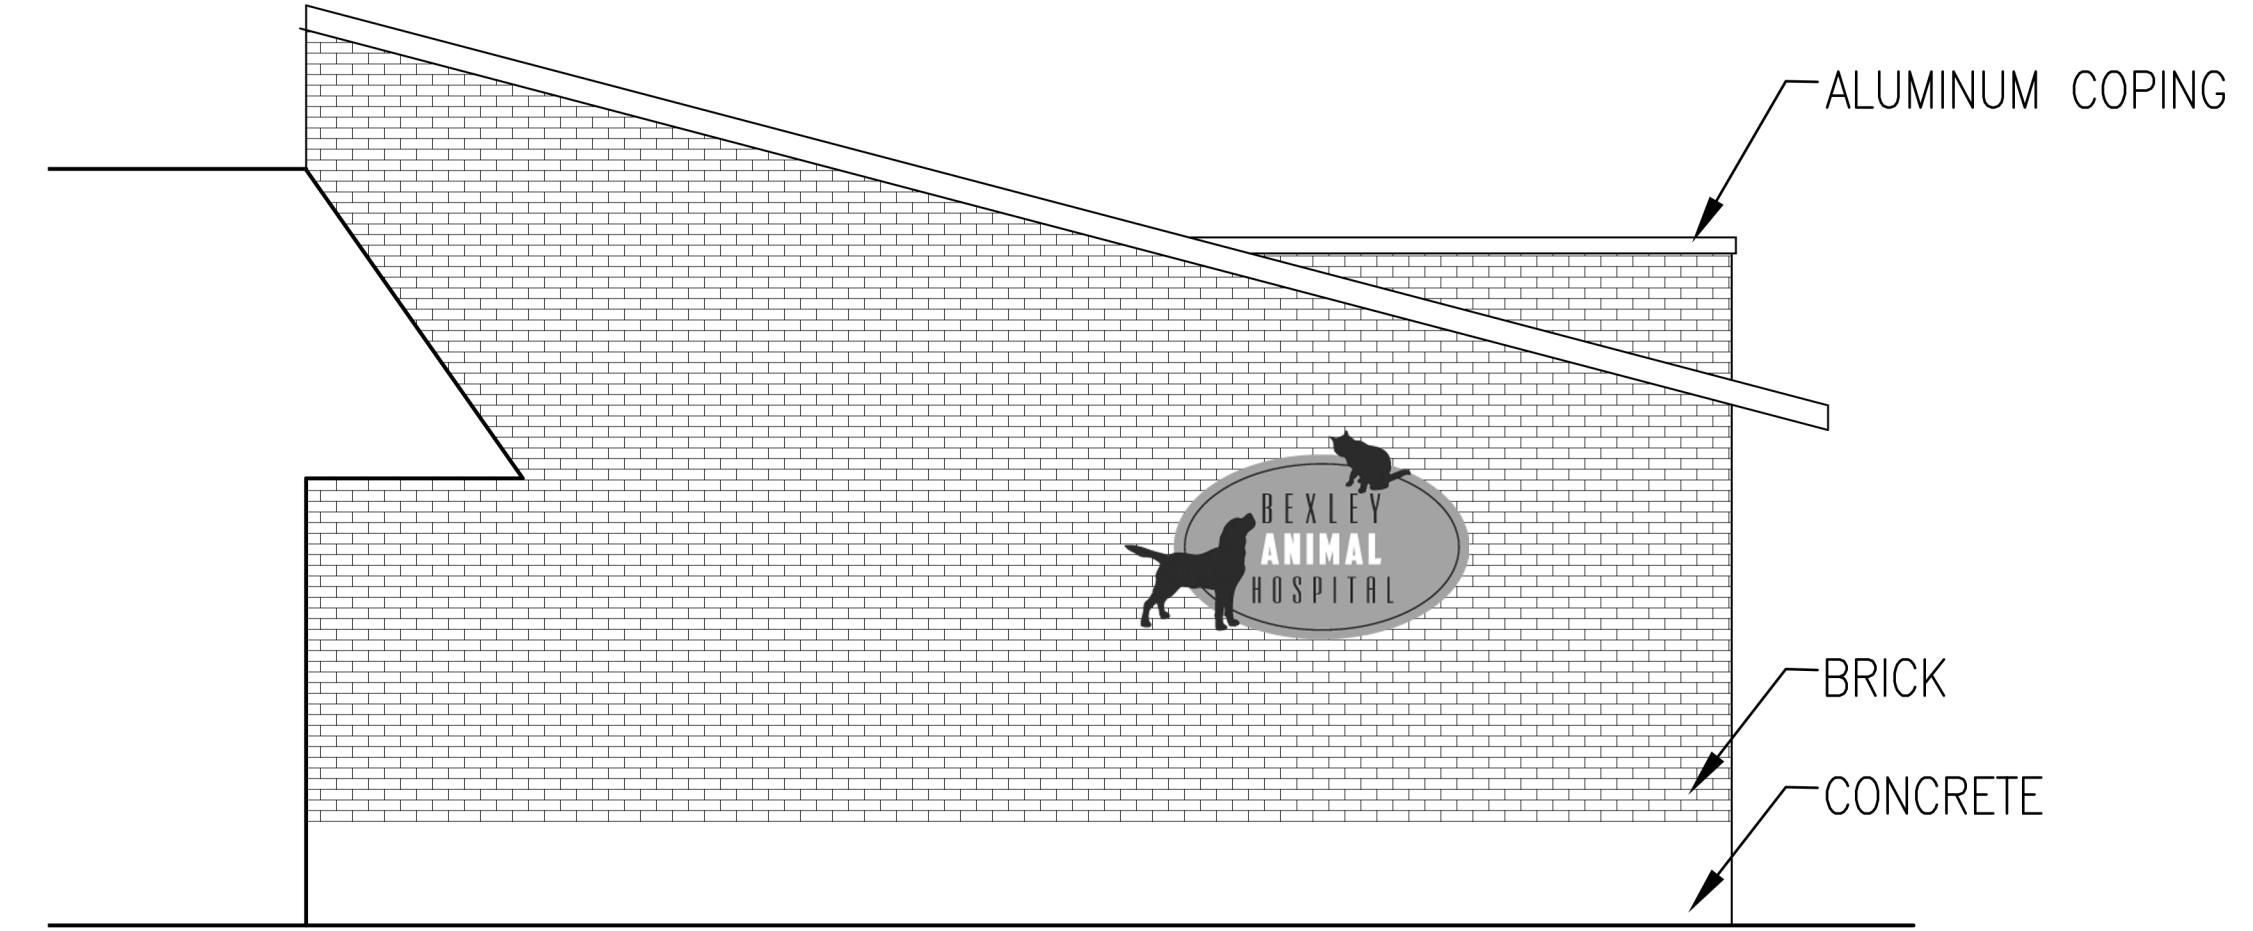


NORTH ELEVATION

SCALE: 1/4" = 1'-0"

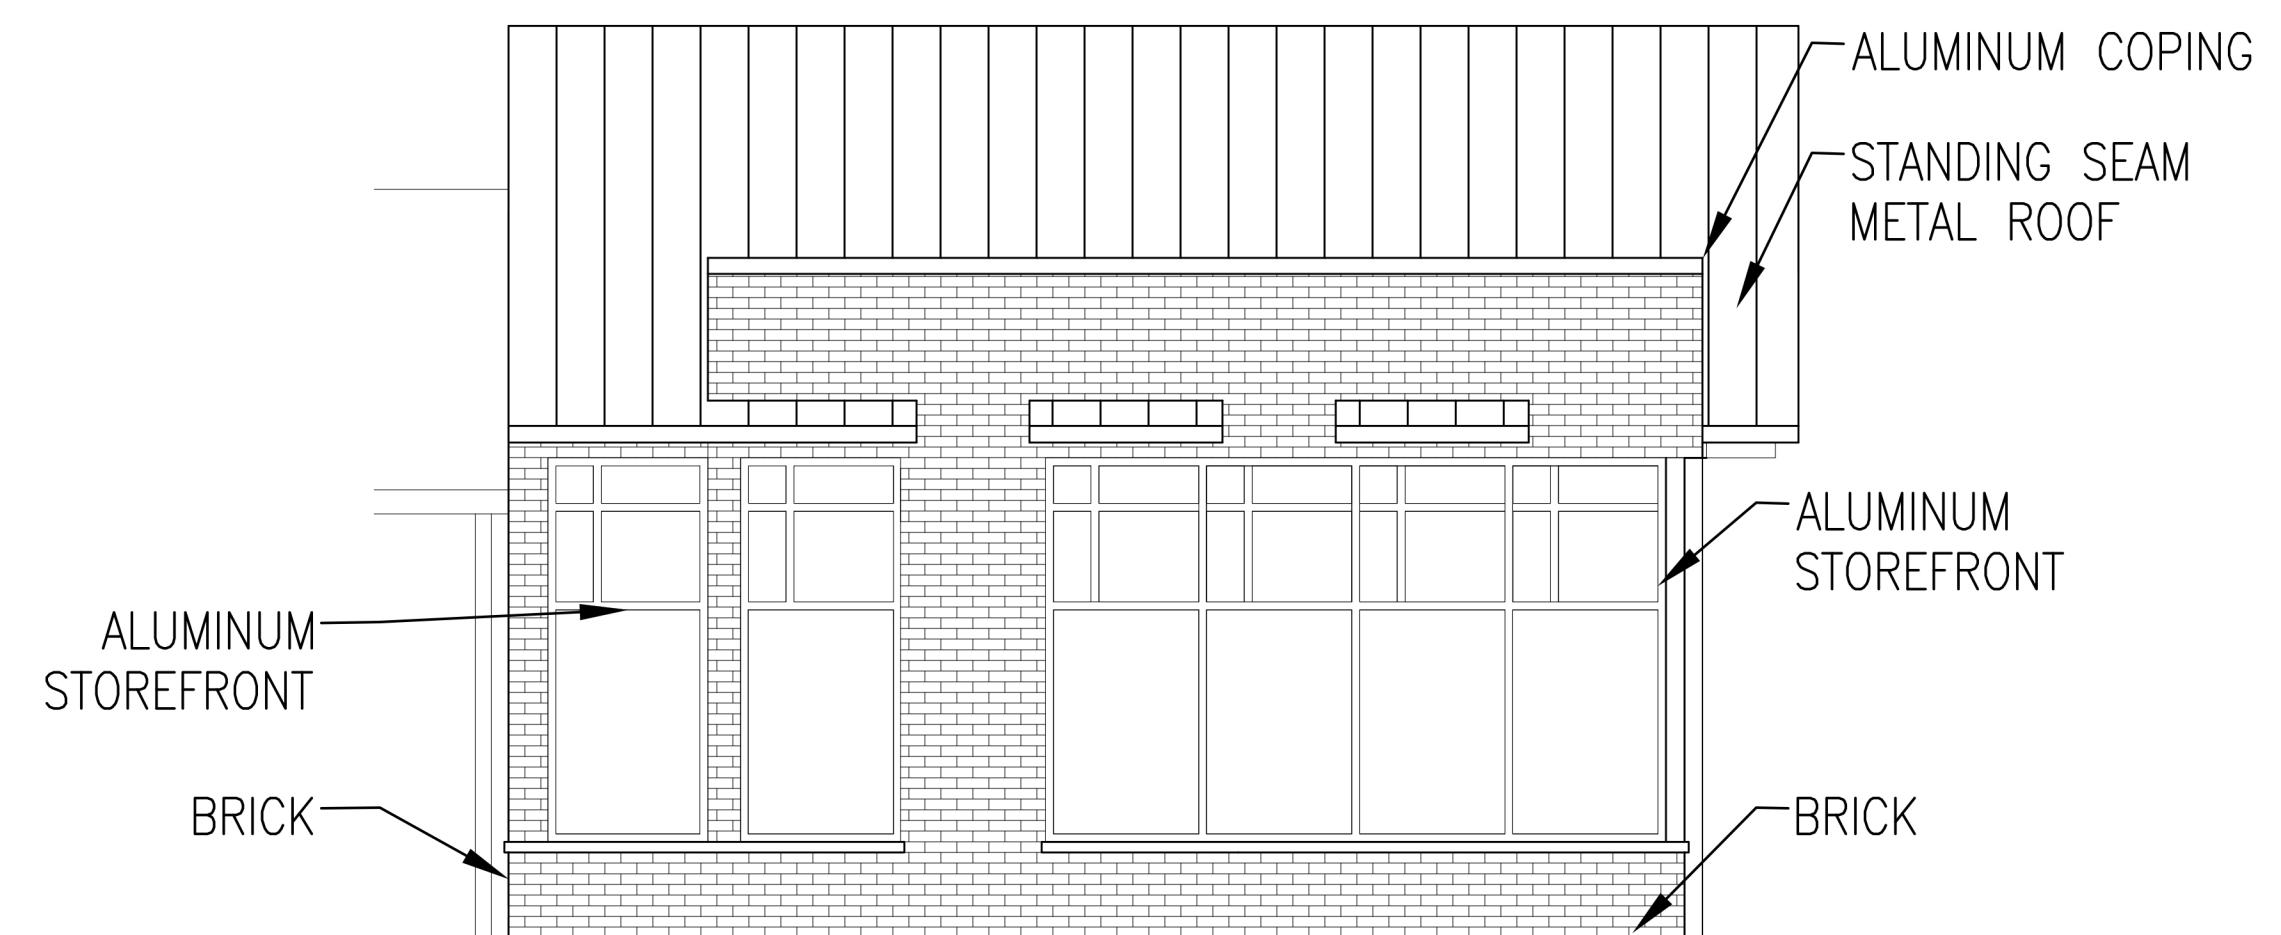


WEST ELEVATION


SCALE: 1/4" = 1'-0"

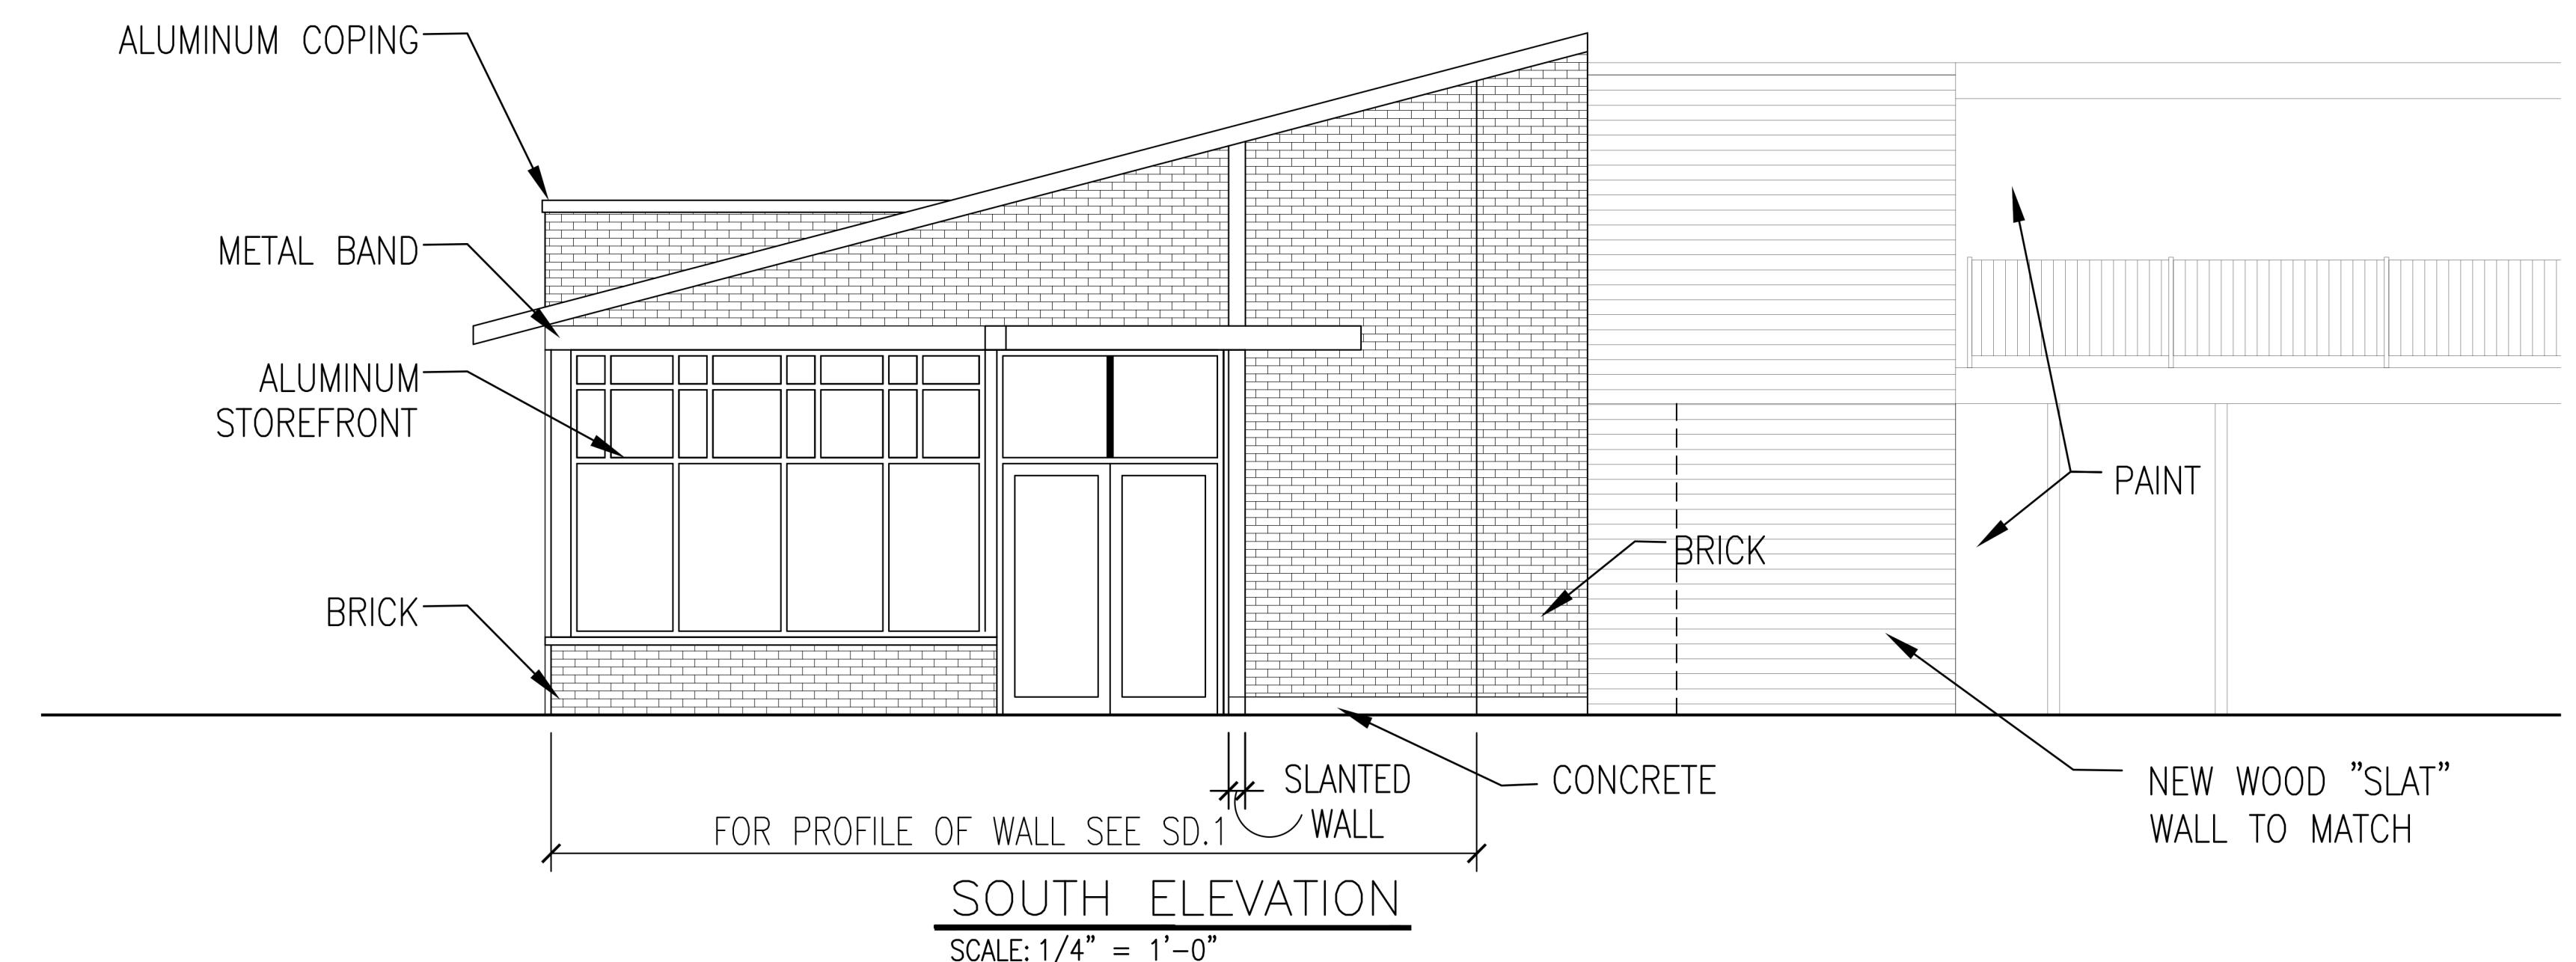

SOUTH ELEVATION

SCALE: 1/4" = 1'-0"

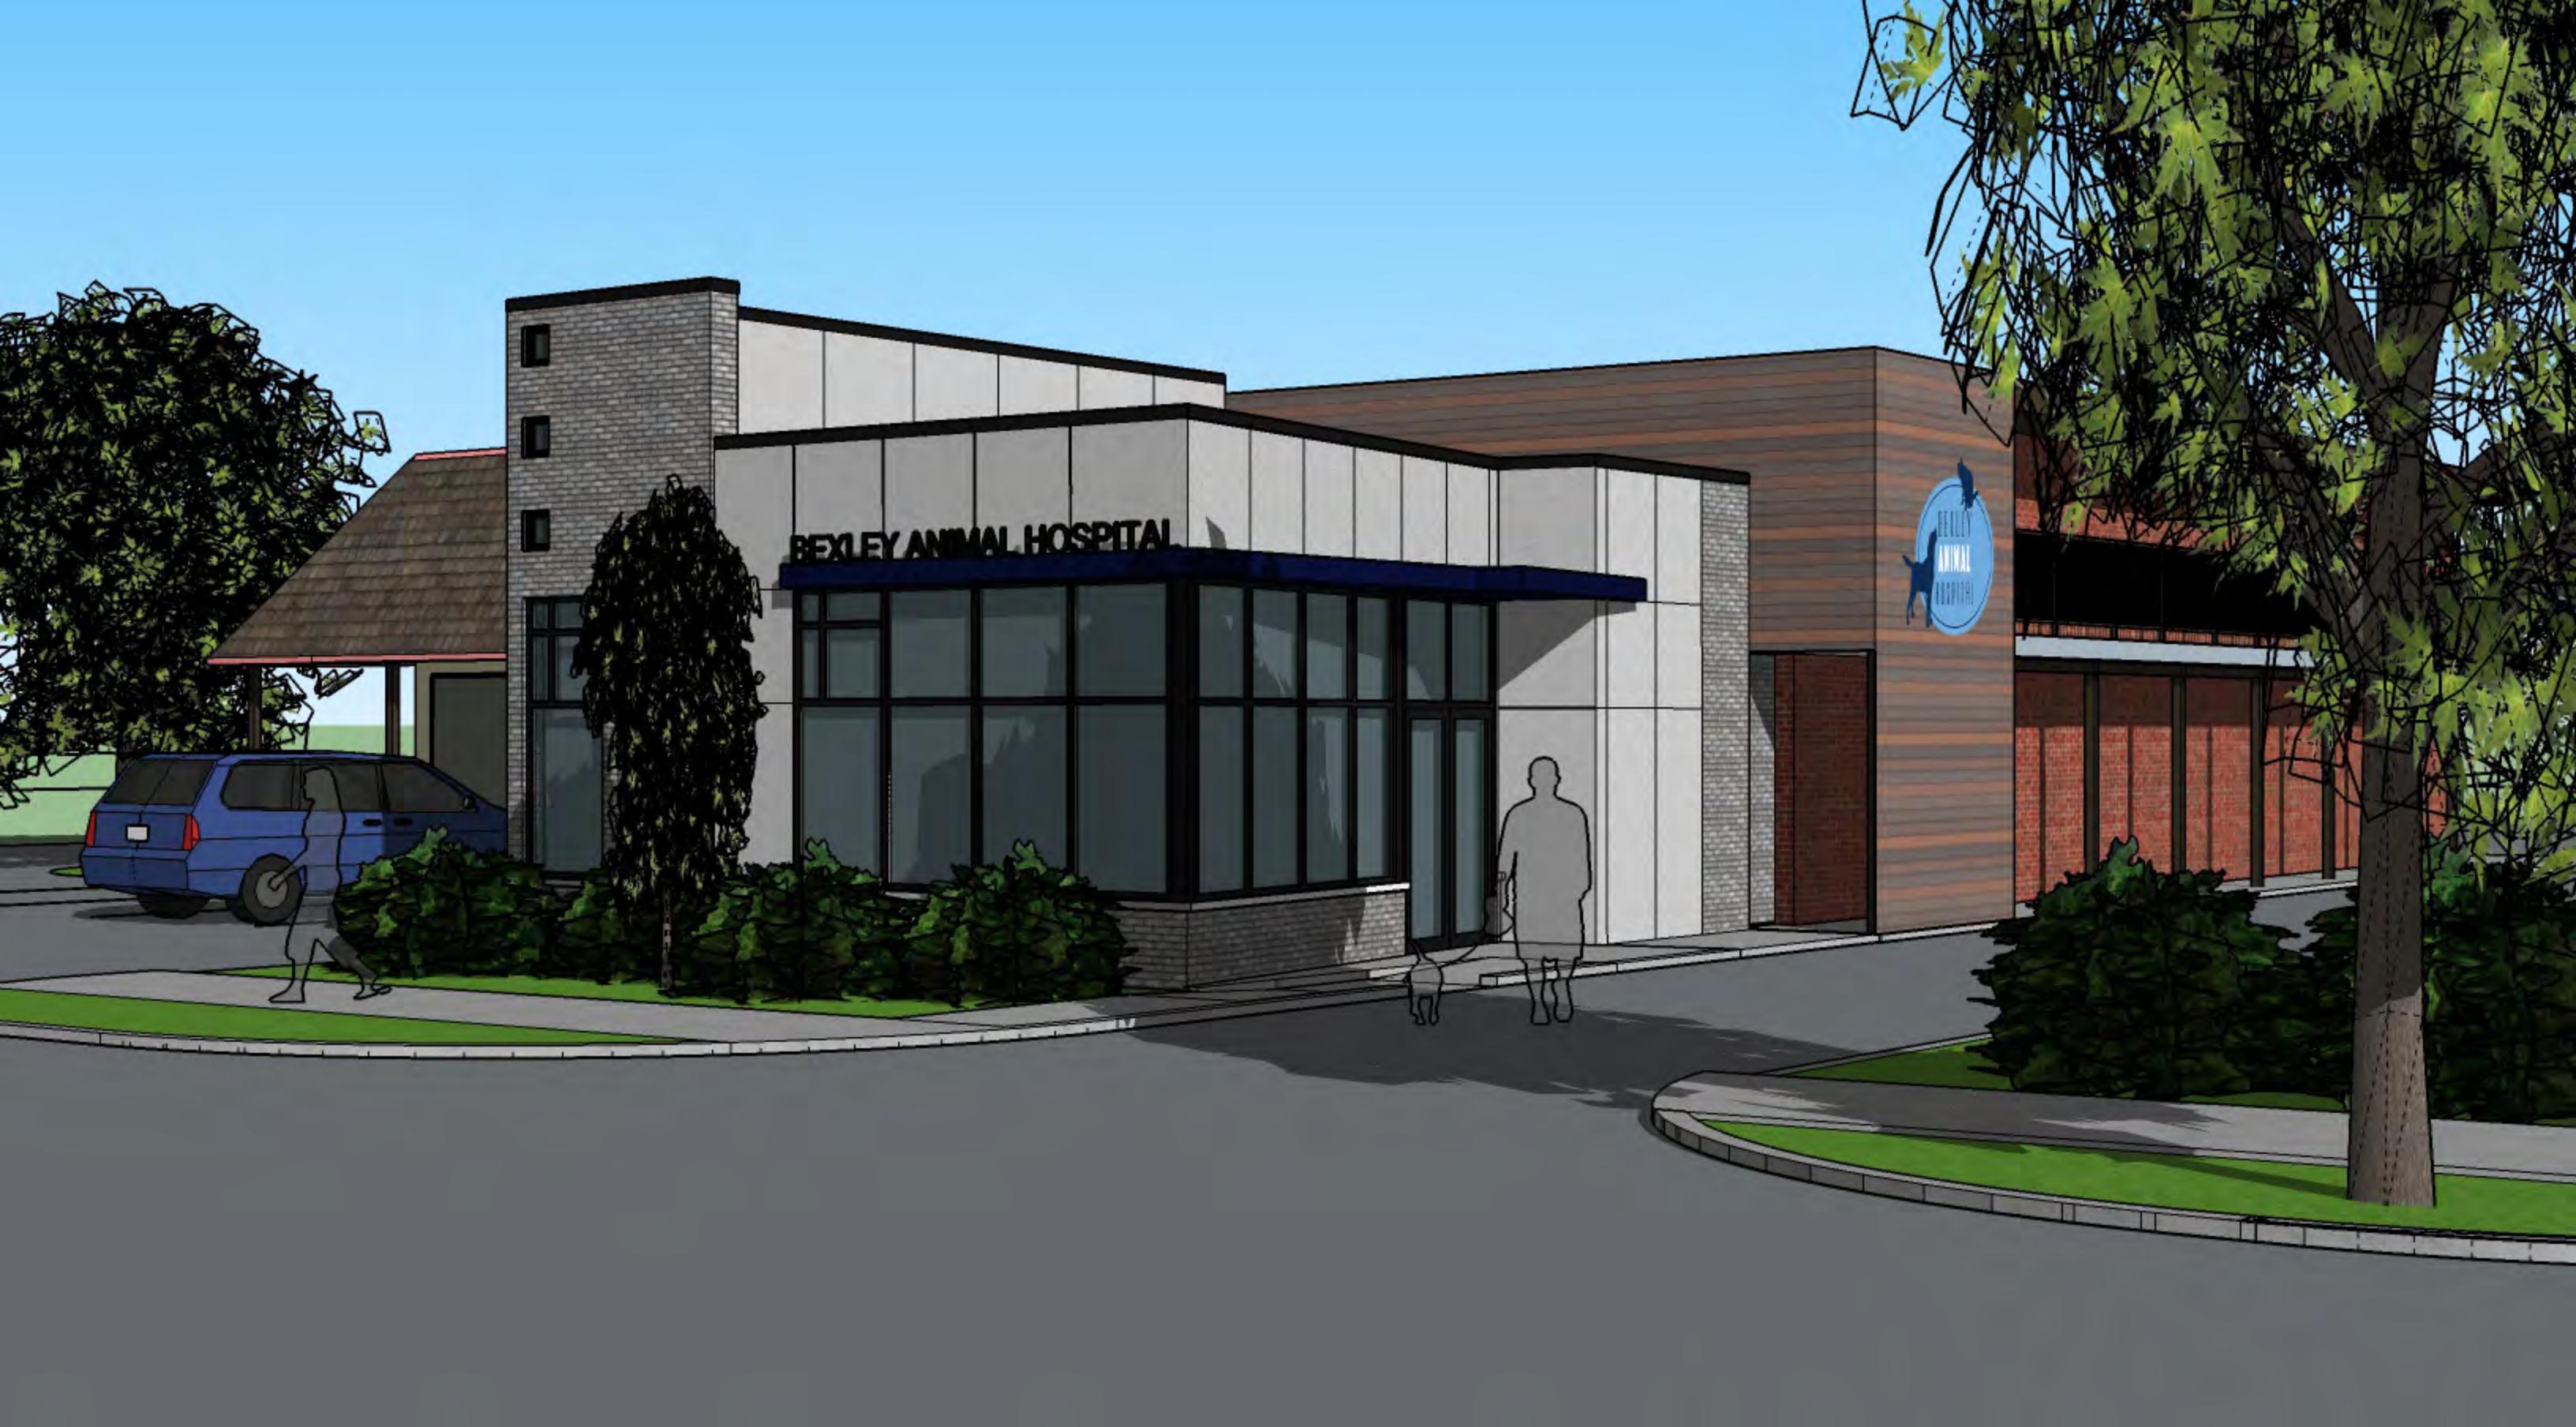

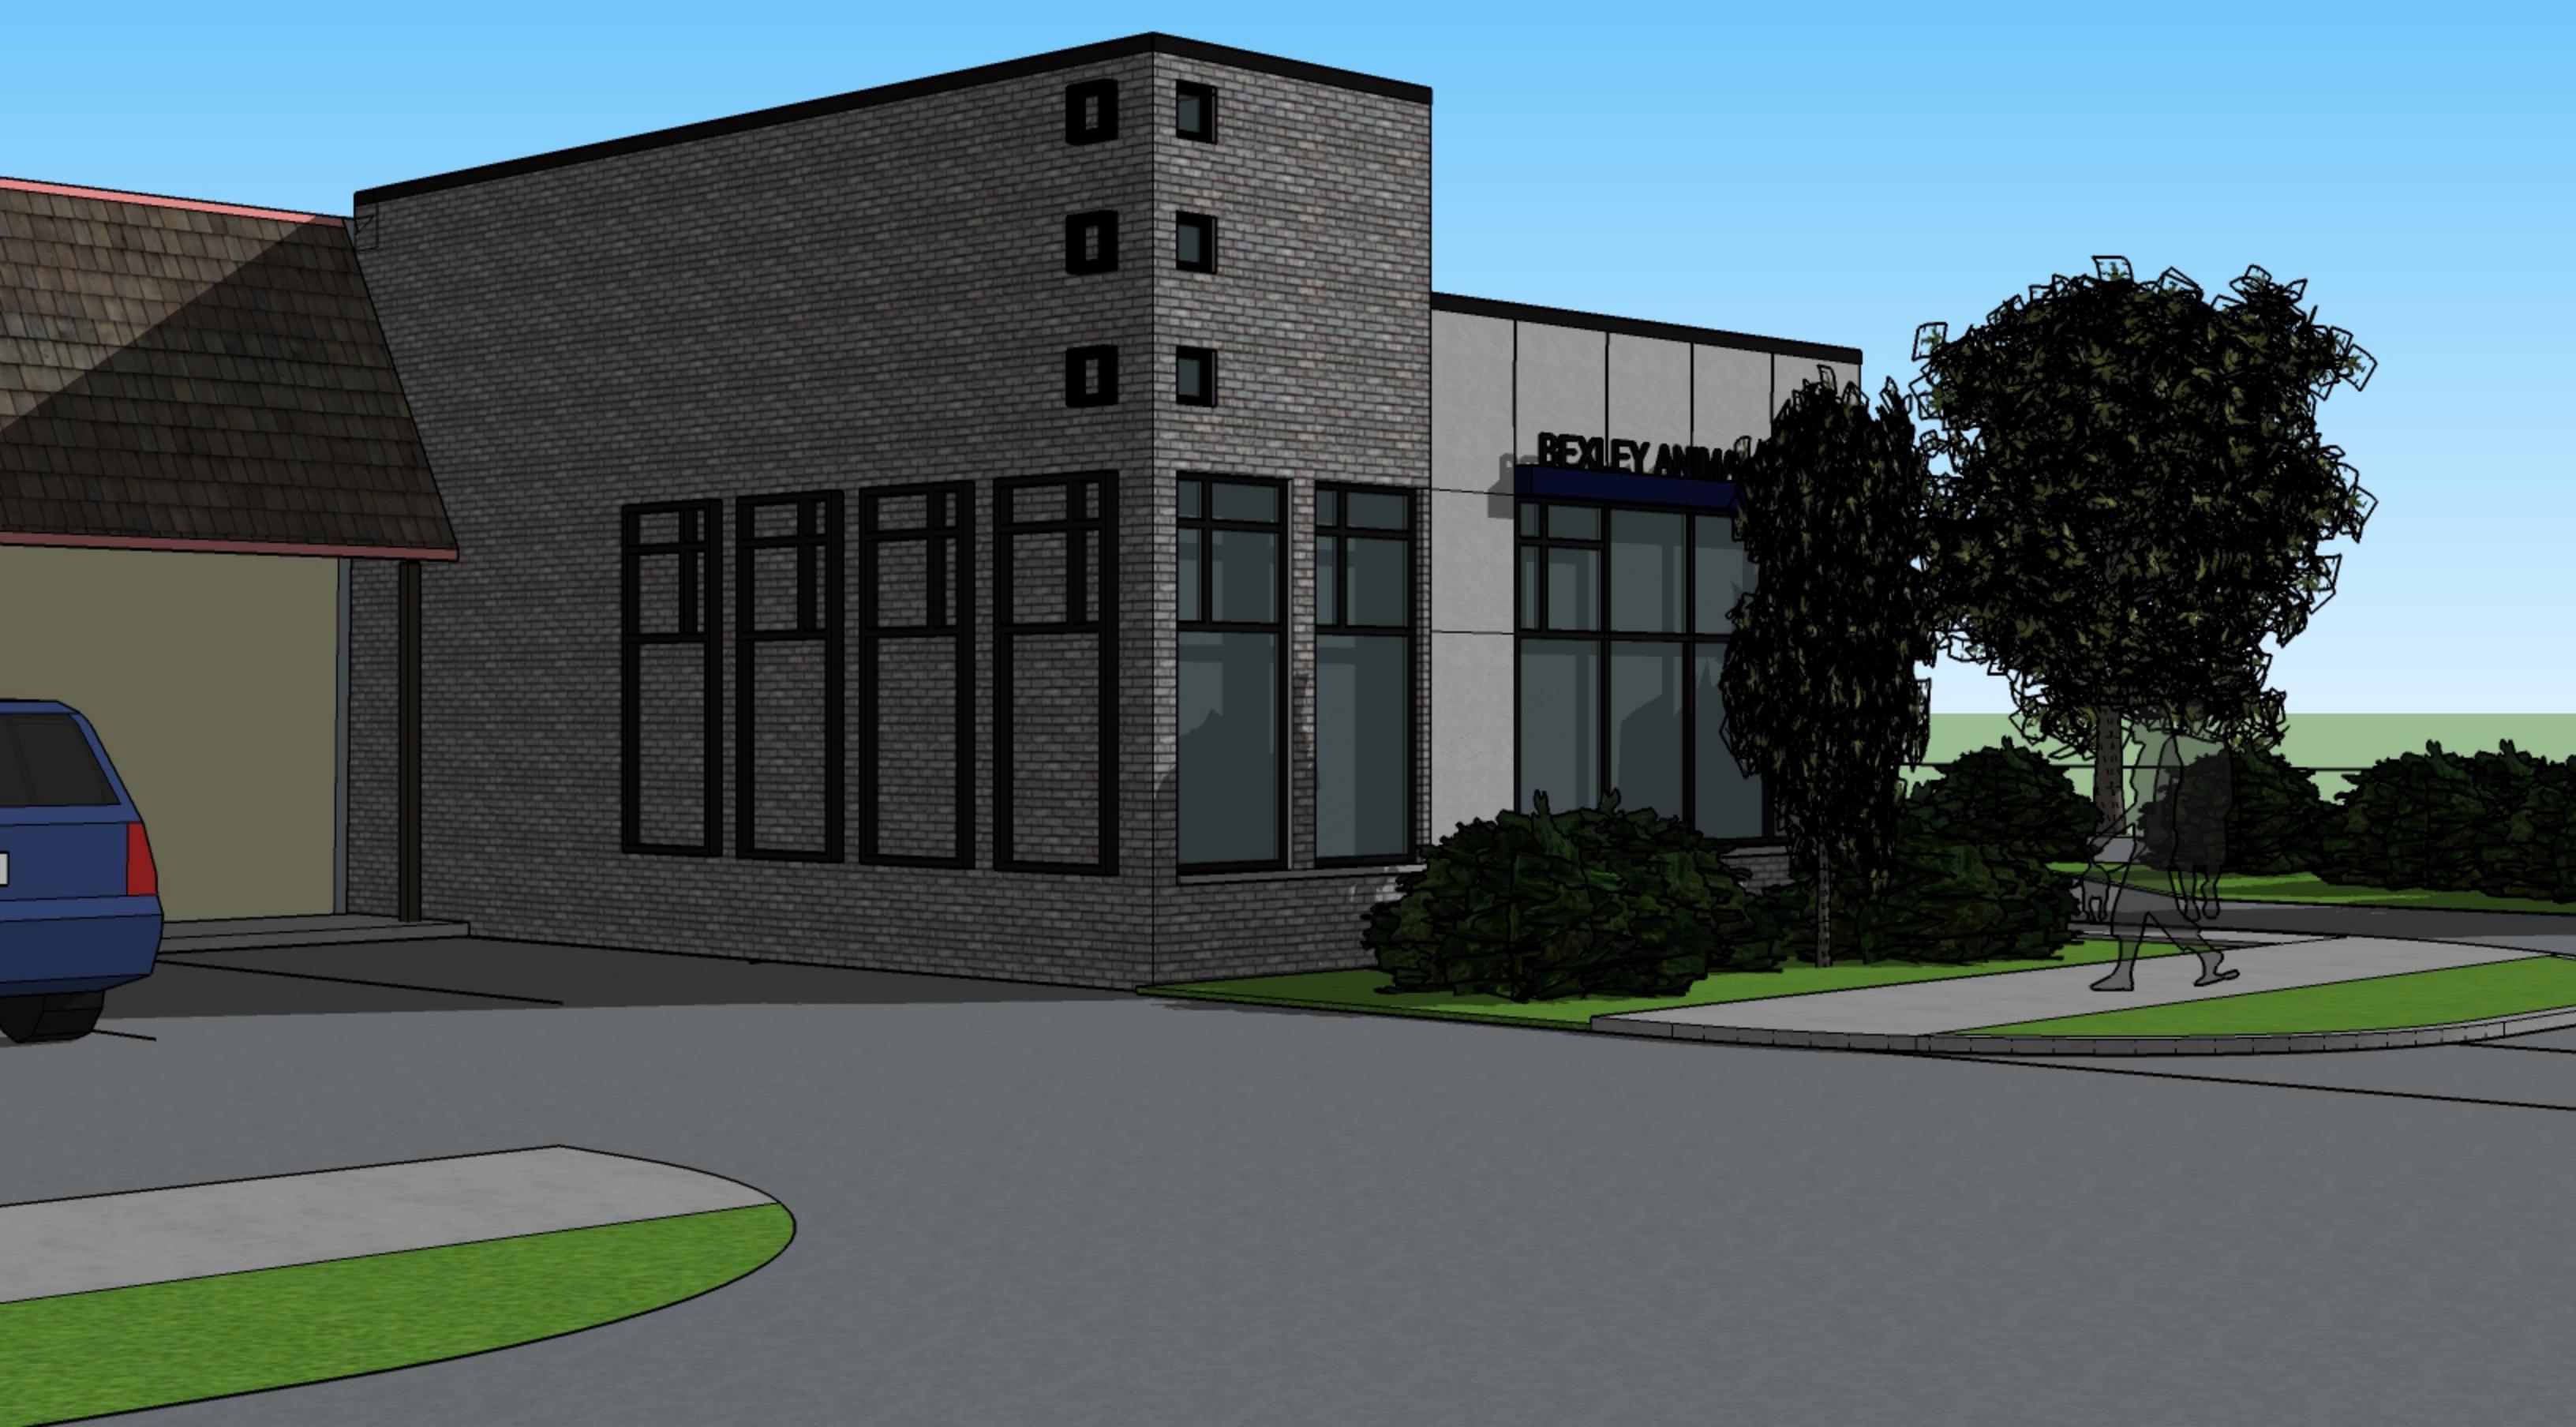



ALLEGHENY AVE.



SITE PLAN

SCALE: 1/8" = 1'-0" PID 020-000485



SD.1

www.DNW-AE.COM


Discover, Design, Deliver

(614) 406-0124

ADDITION FOR BEXLEY ANIMAL HOSPITAL

41 fellows avenue, west jefferson, ohio 43162

500 N. CASSADY AVE. COLUMBUS, OHIO 43209

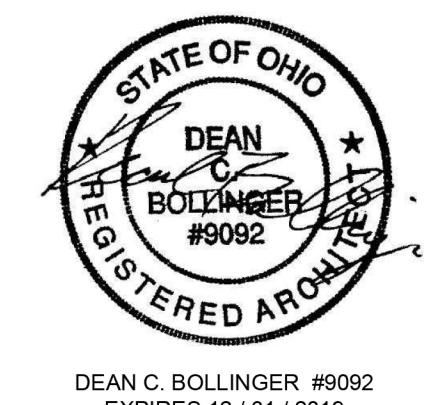

REVISIONS

DATE
03/12/2019

JOB NUMBER
1902

SHEET NUMBER

Alle

Bell

500 N Cassady Ave

Allegh

Bellwe

500 N Cassady Ave



12/14/2018

1 of 58

Select Date

