



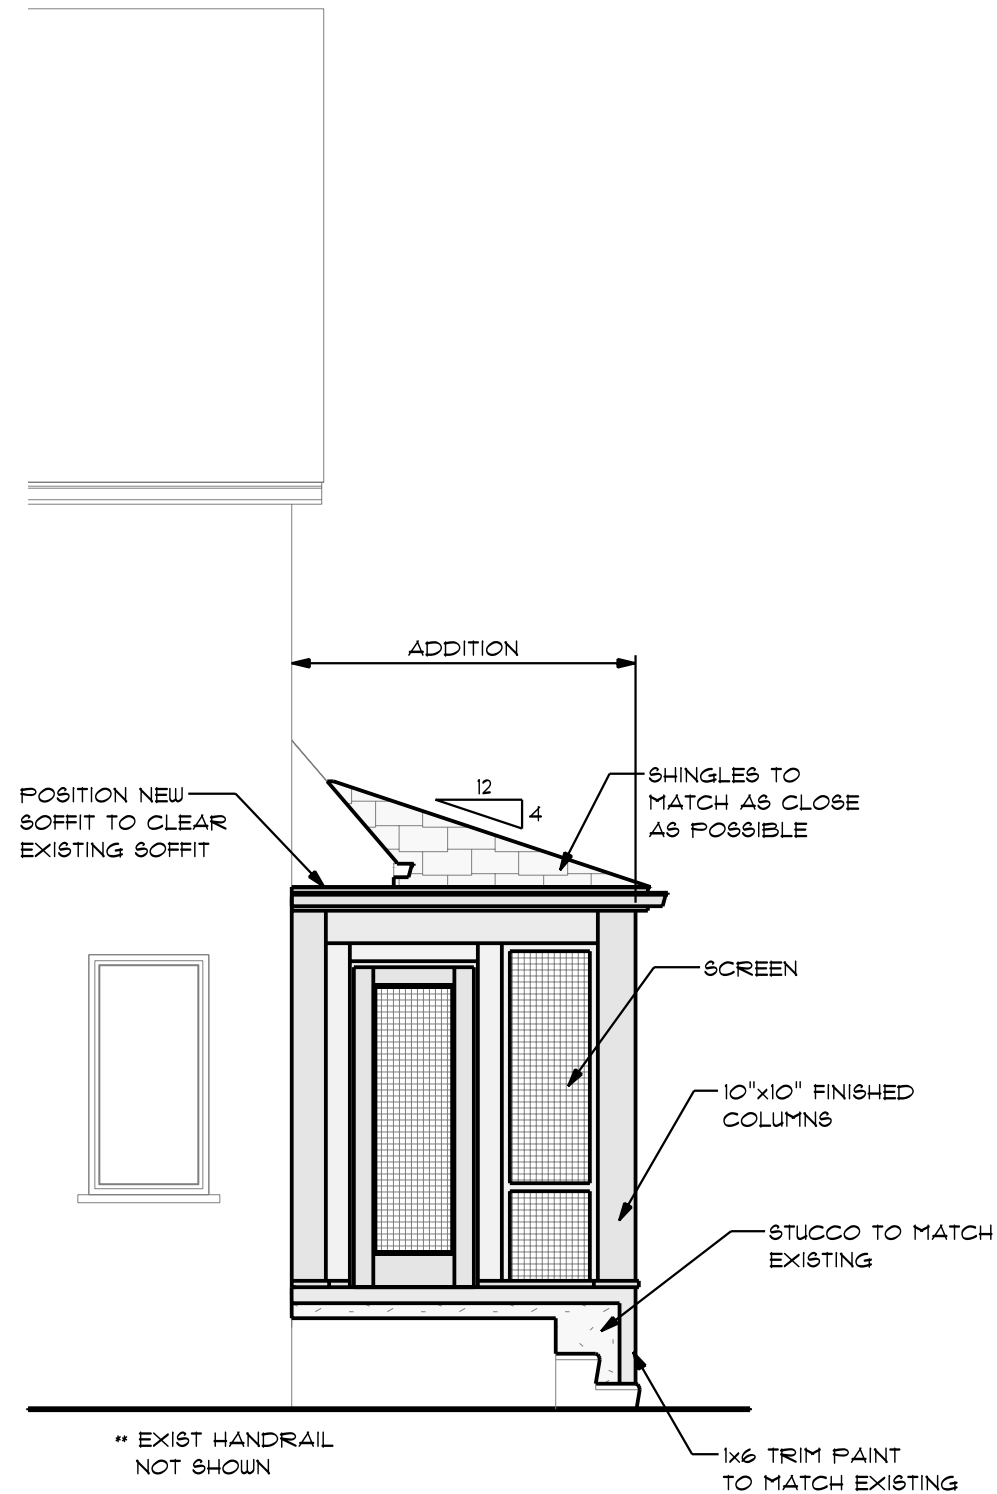

LEFT SIDE ELEVATION

1/4" = 1'-0"

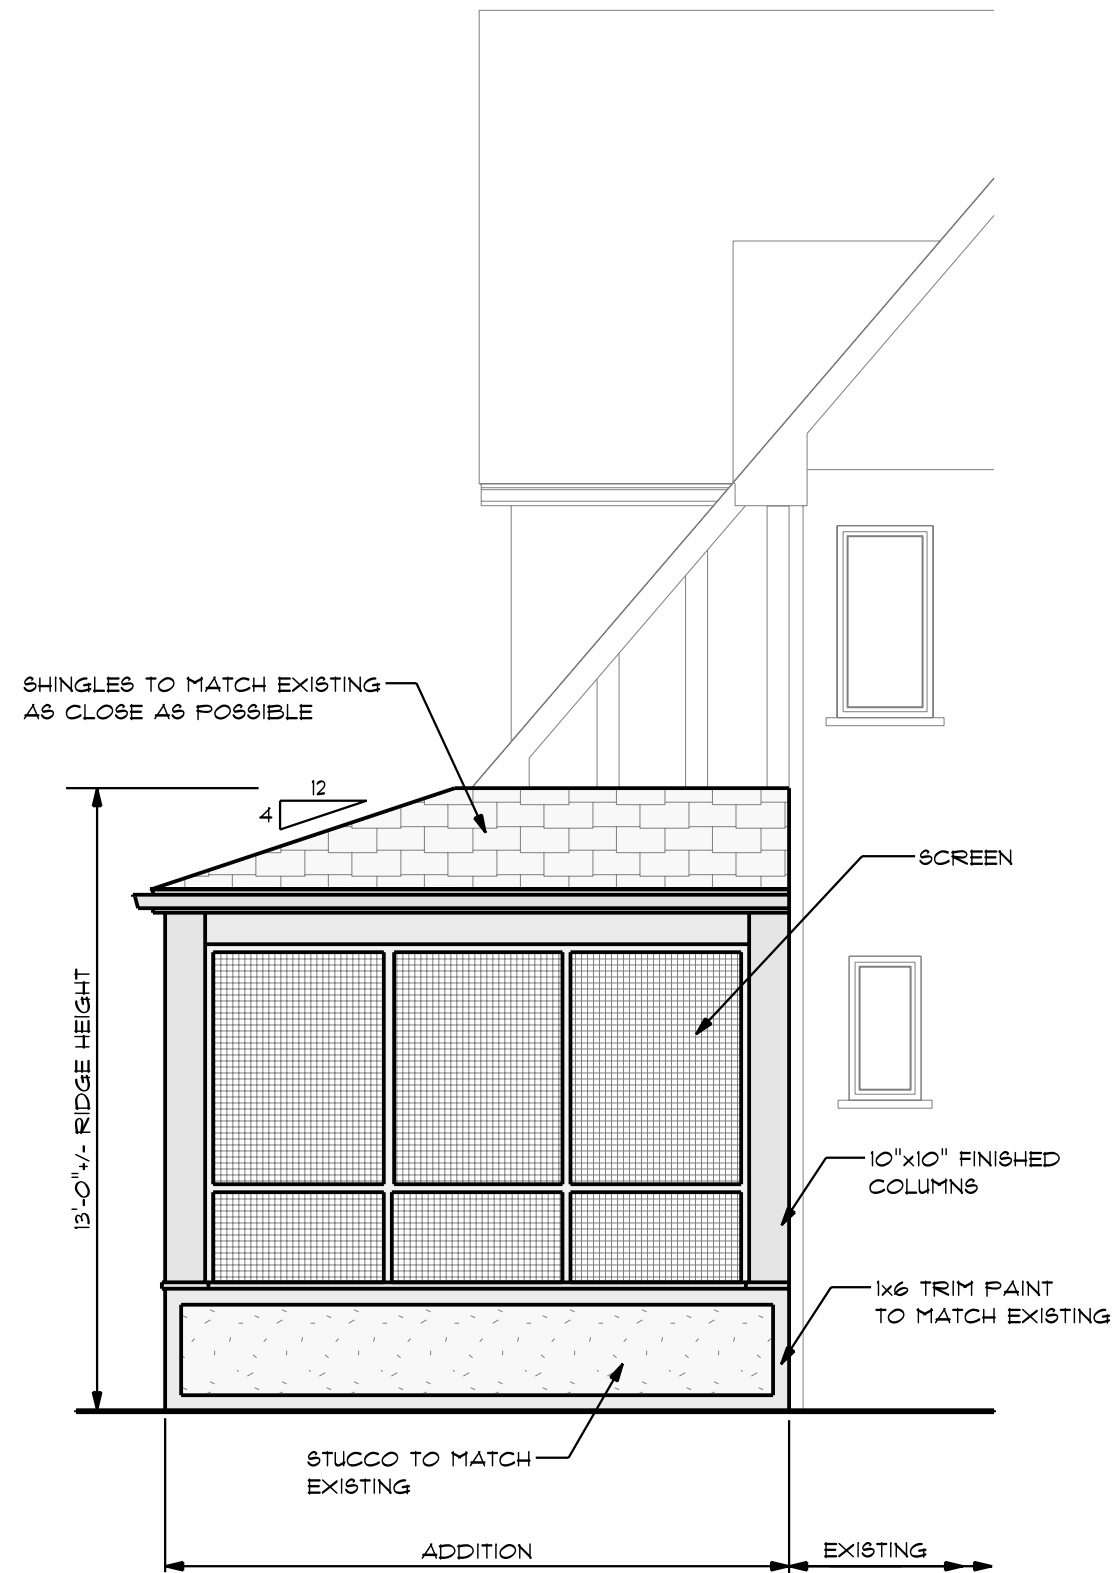

RIGHT SIDE ELEVATION

1/4" = EXISTING WALLS ARE
DIMENSIONED TO DRYWALL
NEW WALLS ARE DIMENSIONED
TO THE STUD,
UNLESS NOTED OTHERWISE