


# ST. CLAIR MASTERPLAN

CONCEPTUAL PLAN, NOVEMBER 7, 2023

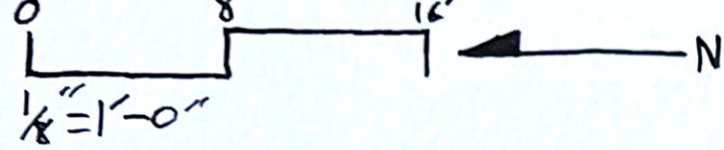




## MATERIALS

- ① NEW PATIO/WALK LAYOUT
- ② STONE SLAB WALK
- ③ CEDAR GATE
- ④ RAISED GARDEN BED
- ⑤ GRAVEL WALK
- ⑥ NEW FOUNTAIN
- ⑦ NEW STONE STEP + HANDRAIL
- ⑧ WINDOW BOX
- ⑨ POT W/ANNUALS

## PLANTS

- Bx - BOX WOOD
- C - CATMINT 'WALKER'S LOW'
- DA - DWARF APRICOT
- DC - DWARF CHERRY
- HF - HYDRANGEA 'QUICK FIRE'
- HQ - HYDRANGEA 'LITTLE QUICK FIRE'
- J - JUNIPER 'BUFFALO'
- JS - JUNIPER 'SPARTAN'
- L - LAMISSEAR
- M - MAPLE 'EXISTING'
- ML - MEYER LILAC
- R - RUSSIAN SAGE
- RS - ROSE OF SHARON EXISTING
- SE - SEDUM
- T - SMOKE TREE - LIMB UP
- VIB - FRAGUE VIBURNUM
- W - NISHIKI WILLOW
- LQRF - LITTLE QUICK FIRE HEDGE

## FOUNTAIN OPTIONS

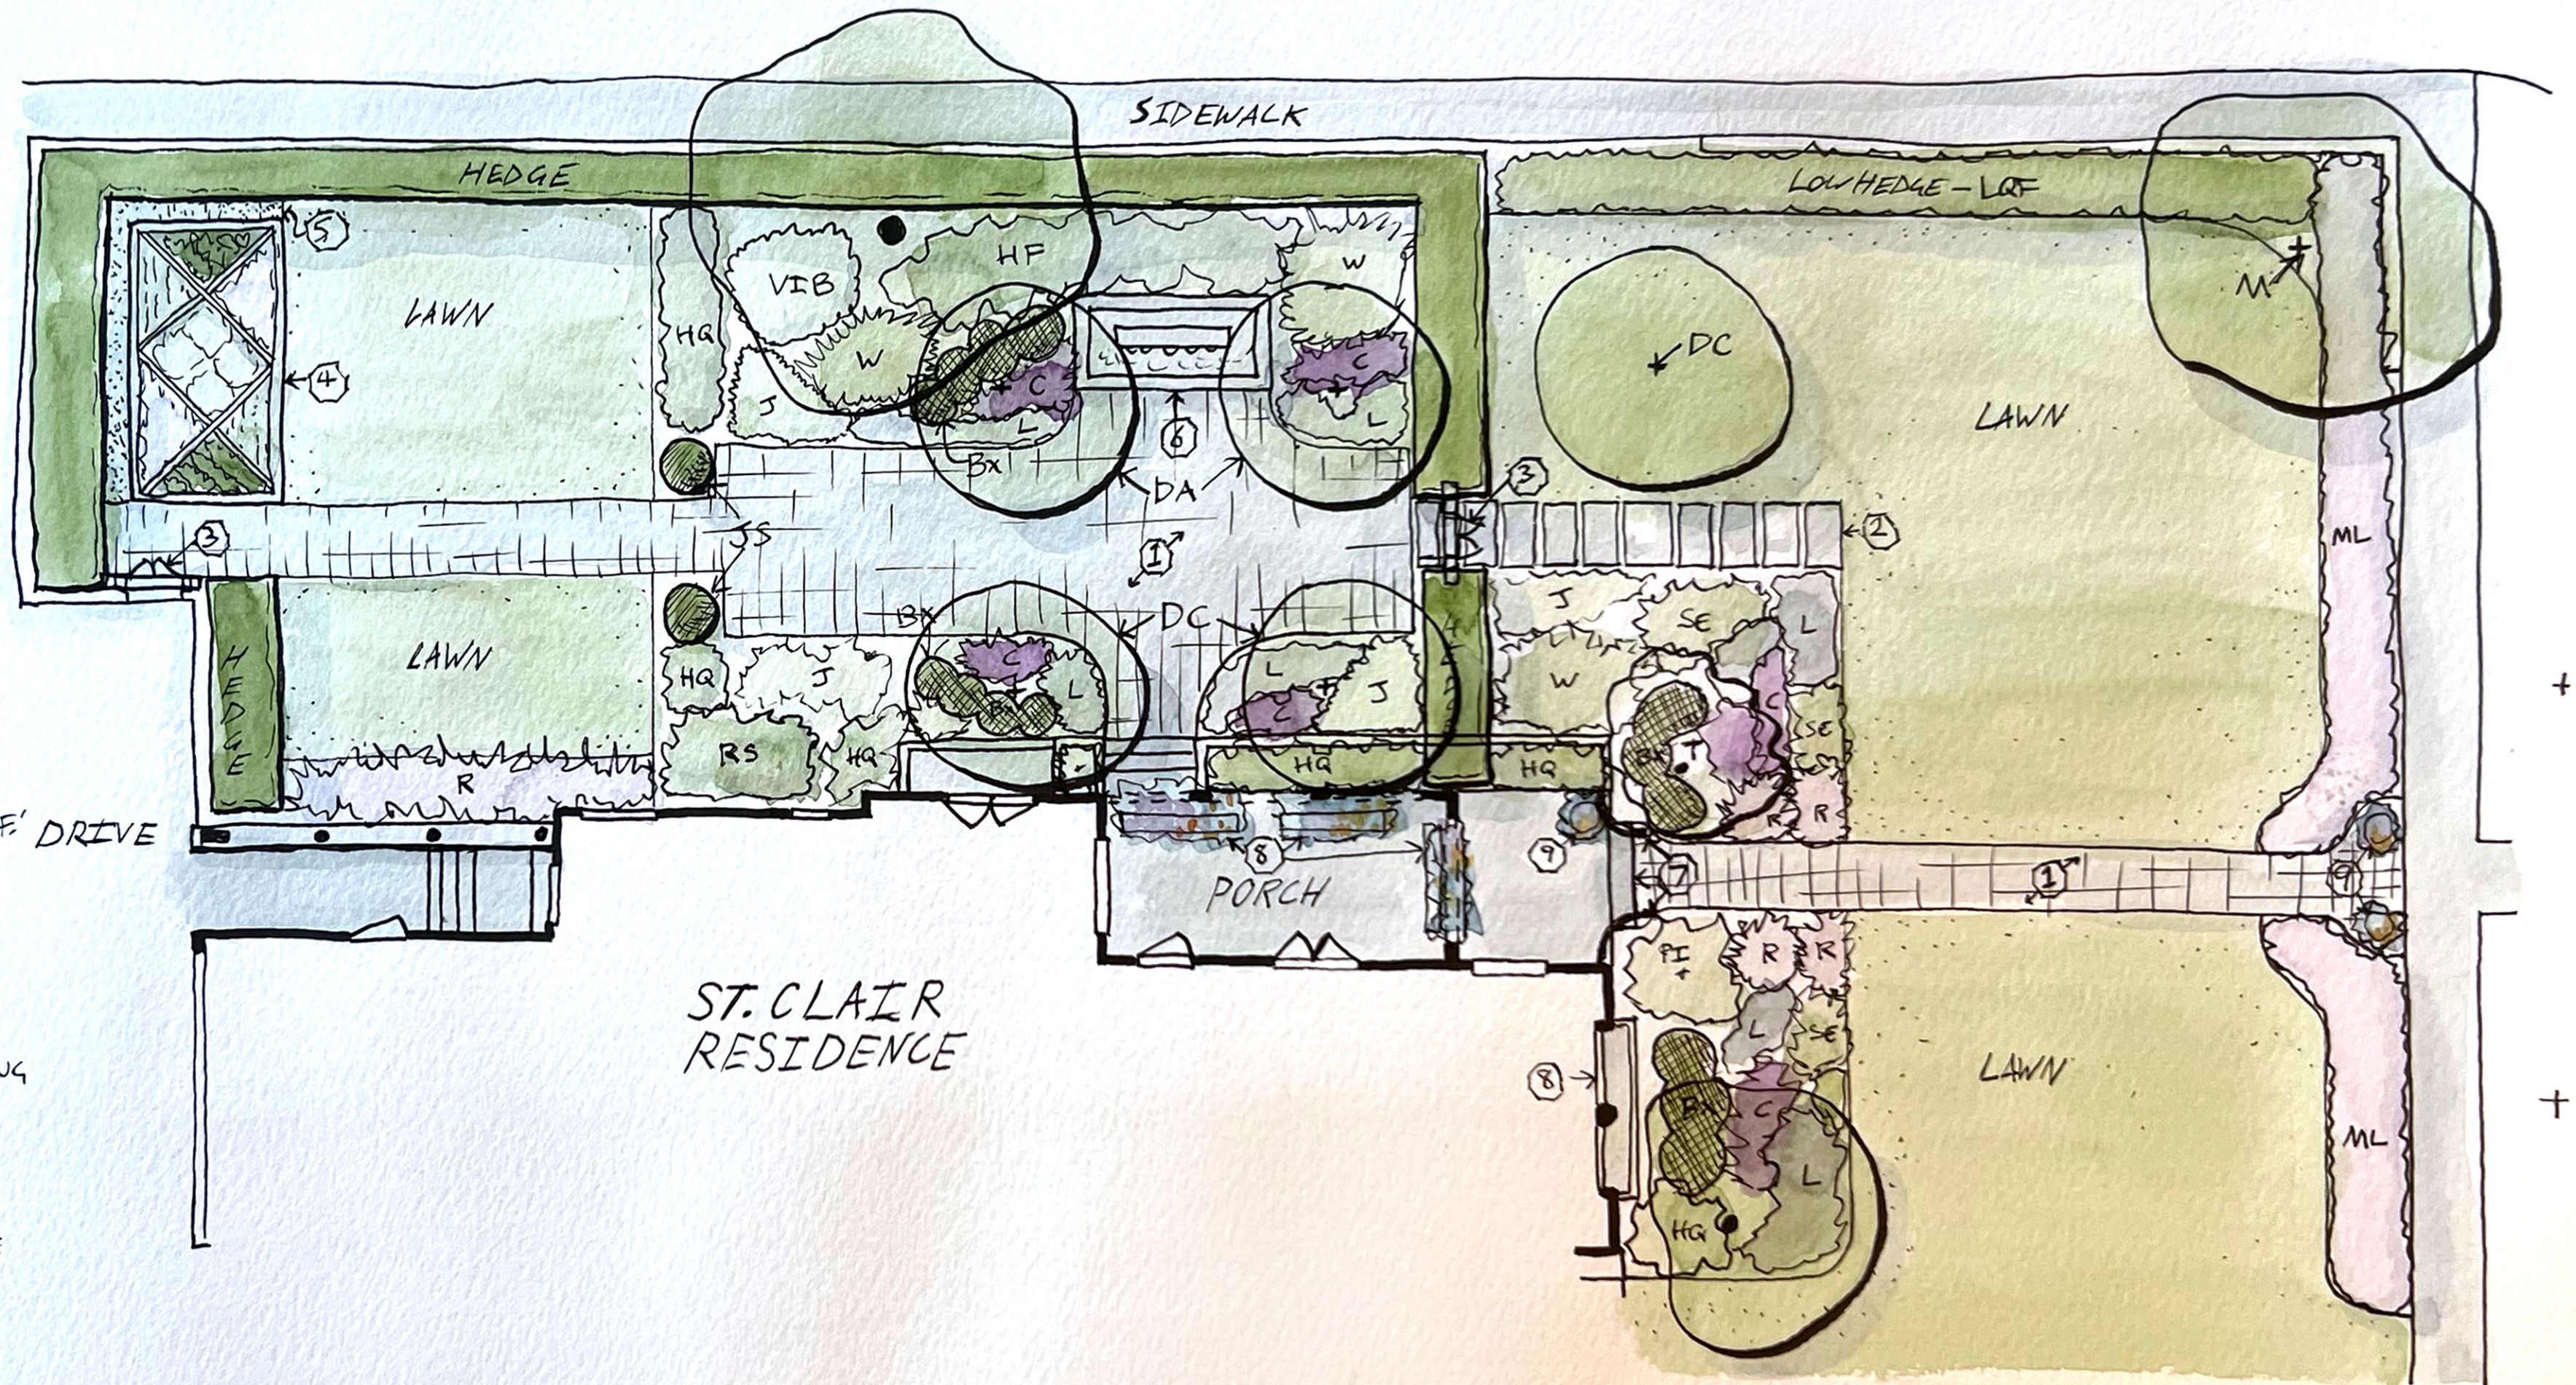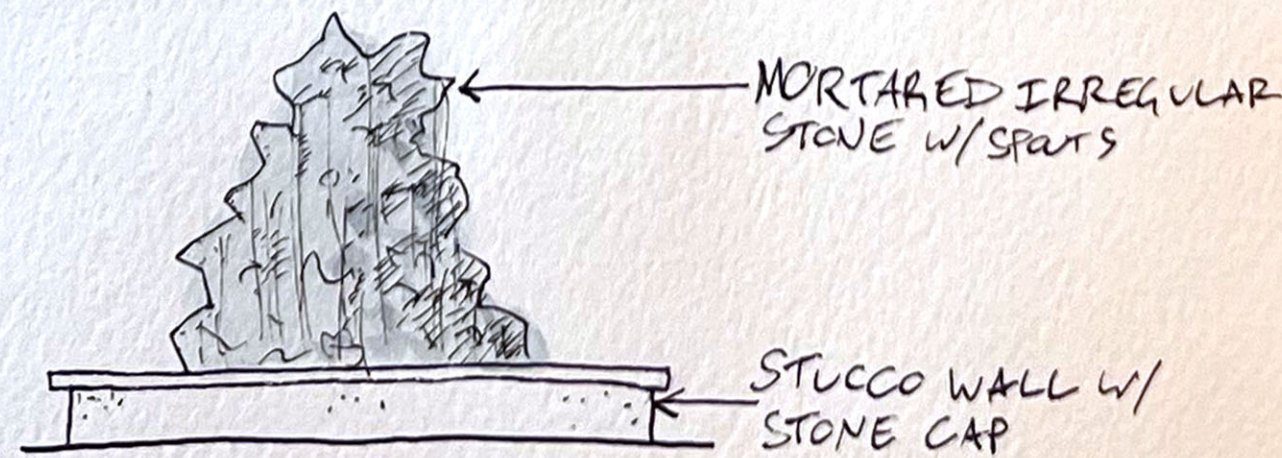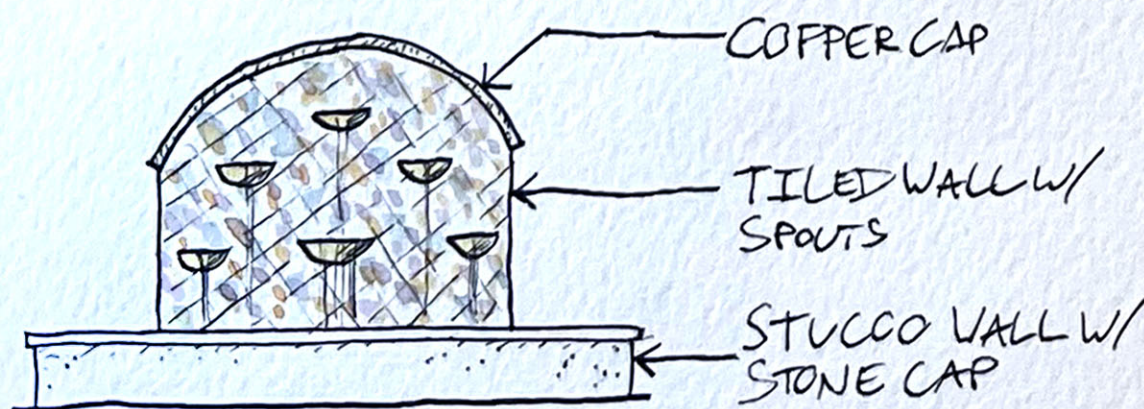

ST. CLAIR RESIDENCE