





SIDE (EAST) ELEVATION

SCALE: 1/4" = 1'-0"

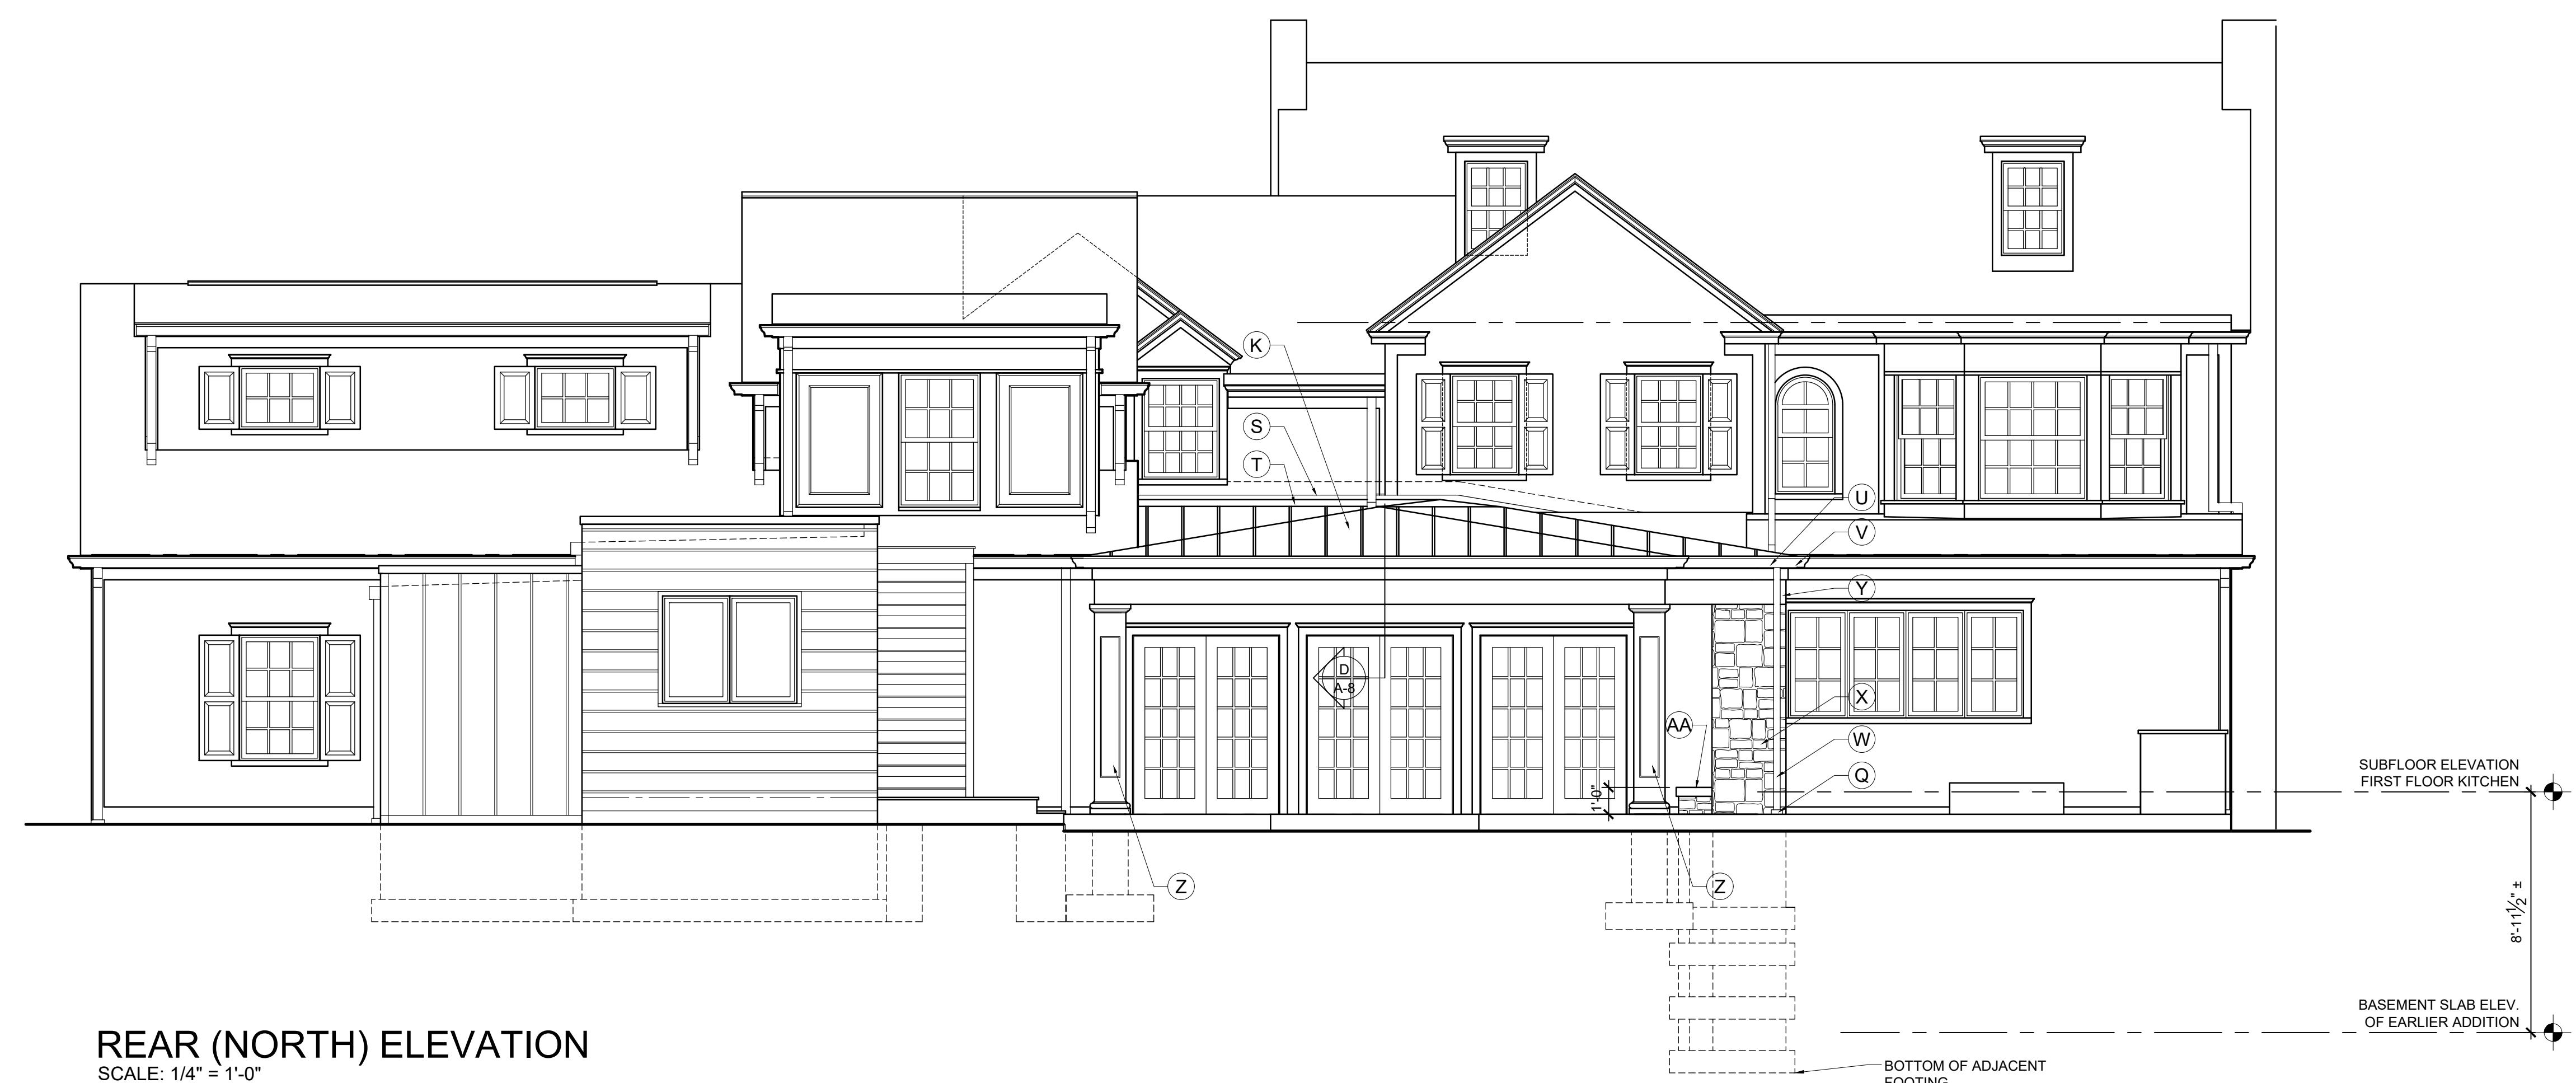

REAR (NORTH) ELEVATION

SCALE: 1/4" = 1'-0"

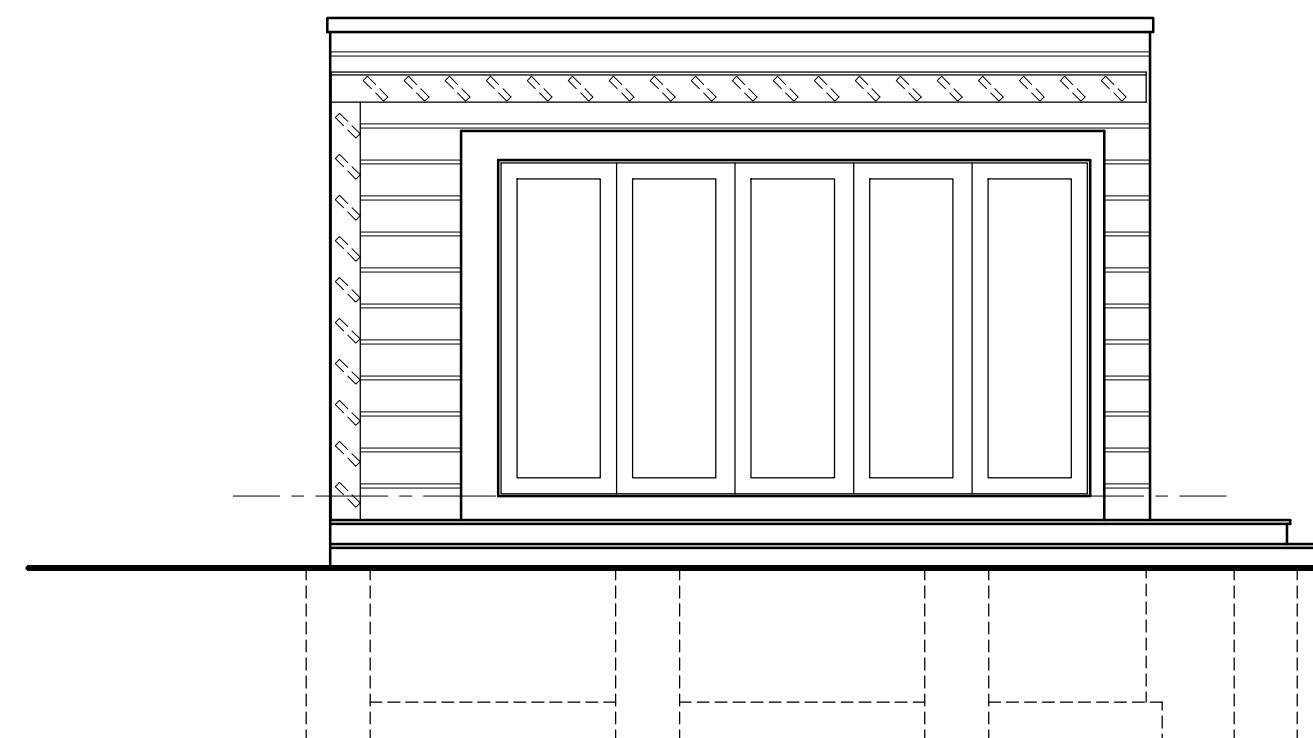


SIDE (WEST) ELEVATION

SCALE: 1/4" = 1'-0"

COPYRIGHT 2021

THE DRAWINGS, SPECIFICATIONS AND OTHER DOCUMENTS
GENERATED SHALL REMAIN THE PROPERTY OF GARY J.
ALEXANDER, ARCHITECT AND MAY NOT BE USED, DUPLICATED,
OR ALTERED, WITHOUT WRITTEN CONSENT OF THE ARCHITECT.

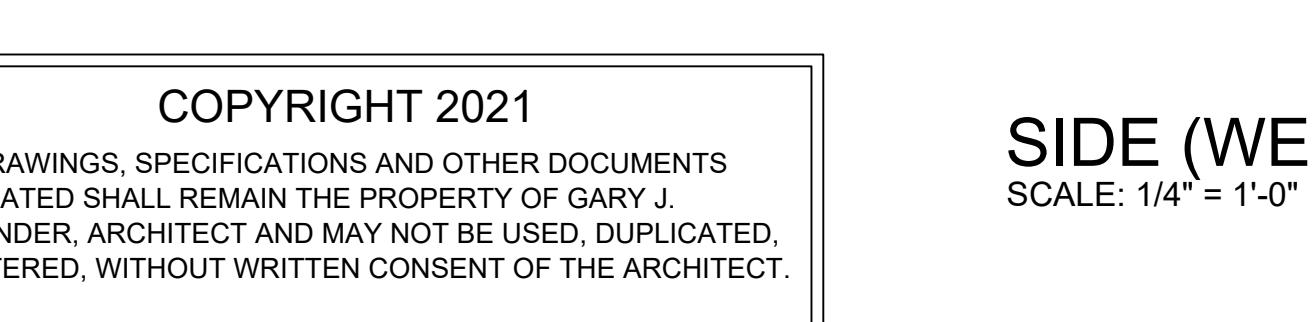

ELEVATION MATERIALS LIST

- L. PREFINISHED METAL COPING. MATERIAL OF COPING TO BE COMPATIBLE WITH MATERIAL OF WALL PANEL.
- M. OUTSIDE CORNER TRIM PER METAL PANEL MANUFACTURER'S SPECIFICATIONS.
- N. INSIDE CORNER TRIM PER METAL PANEL MANUFACTURER'S SPECIFICATIONS.
- O. 5" WIDE X 6" DEEP PREFINISHED ALUMINUM COLLECTION BOX.
- P. 4"X4" PREFINISHED ALUMINUM DOWNSPOUT.
- Q. DOWNSPOUT BOOT.
- R. EXPOSED CMU.
- S. WALL FLASHING. EXTEND UP BEHIND SIDING. HOLD SIDING 2" AWAY FROM SURFACE OF ROOF.
- T. REINFORCED RUBBER MEMBRANE ROOFING.
- U. 1X WOOD FASCIA TO MATCH AND ALIGN WITH EXISTING.
- V. PREFINISHED Ogee PROFILE ALUMINUM GUTTER TO MATCH EXISTING.
- W. PREFINISHED ALUMINUM DOWNSPOUT TO MATCH EXISTING.
- X. CULTURED STONE TO MATCH EXISTING ON SITE.
- Y. 5/4" WOOD TRIM.
- Z. 5/4" WOOD TRIM.
- H. HB&C PERMACAST RECESSED PANEL COLUMN, 14" COLUMN WIDTH, 8'-0" HEIGHT.
- I. TREX DECKING.
- J. 1X WOOD SLATS.
- AA. 4" CUT LIMESTONE AT RAISED HEARTH.
- BB. HB&C PERMACAST RECESSED PANEL 1/2" COLUMN, 14" COLUMN WIDTH, 8'-0" HEIGHT.

ADDITIONS TO THE
THE MUGLER RESIDENCE
2562 BEXLEY PARK RD



Gary J. Alexander,
Architect

1265 Neil Avenue, Columbus, Ohio 43201
(614) 487-0637

PRICING: 02-25-2021

A-5