




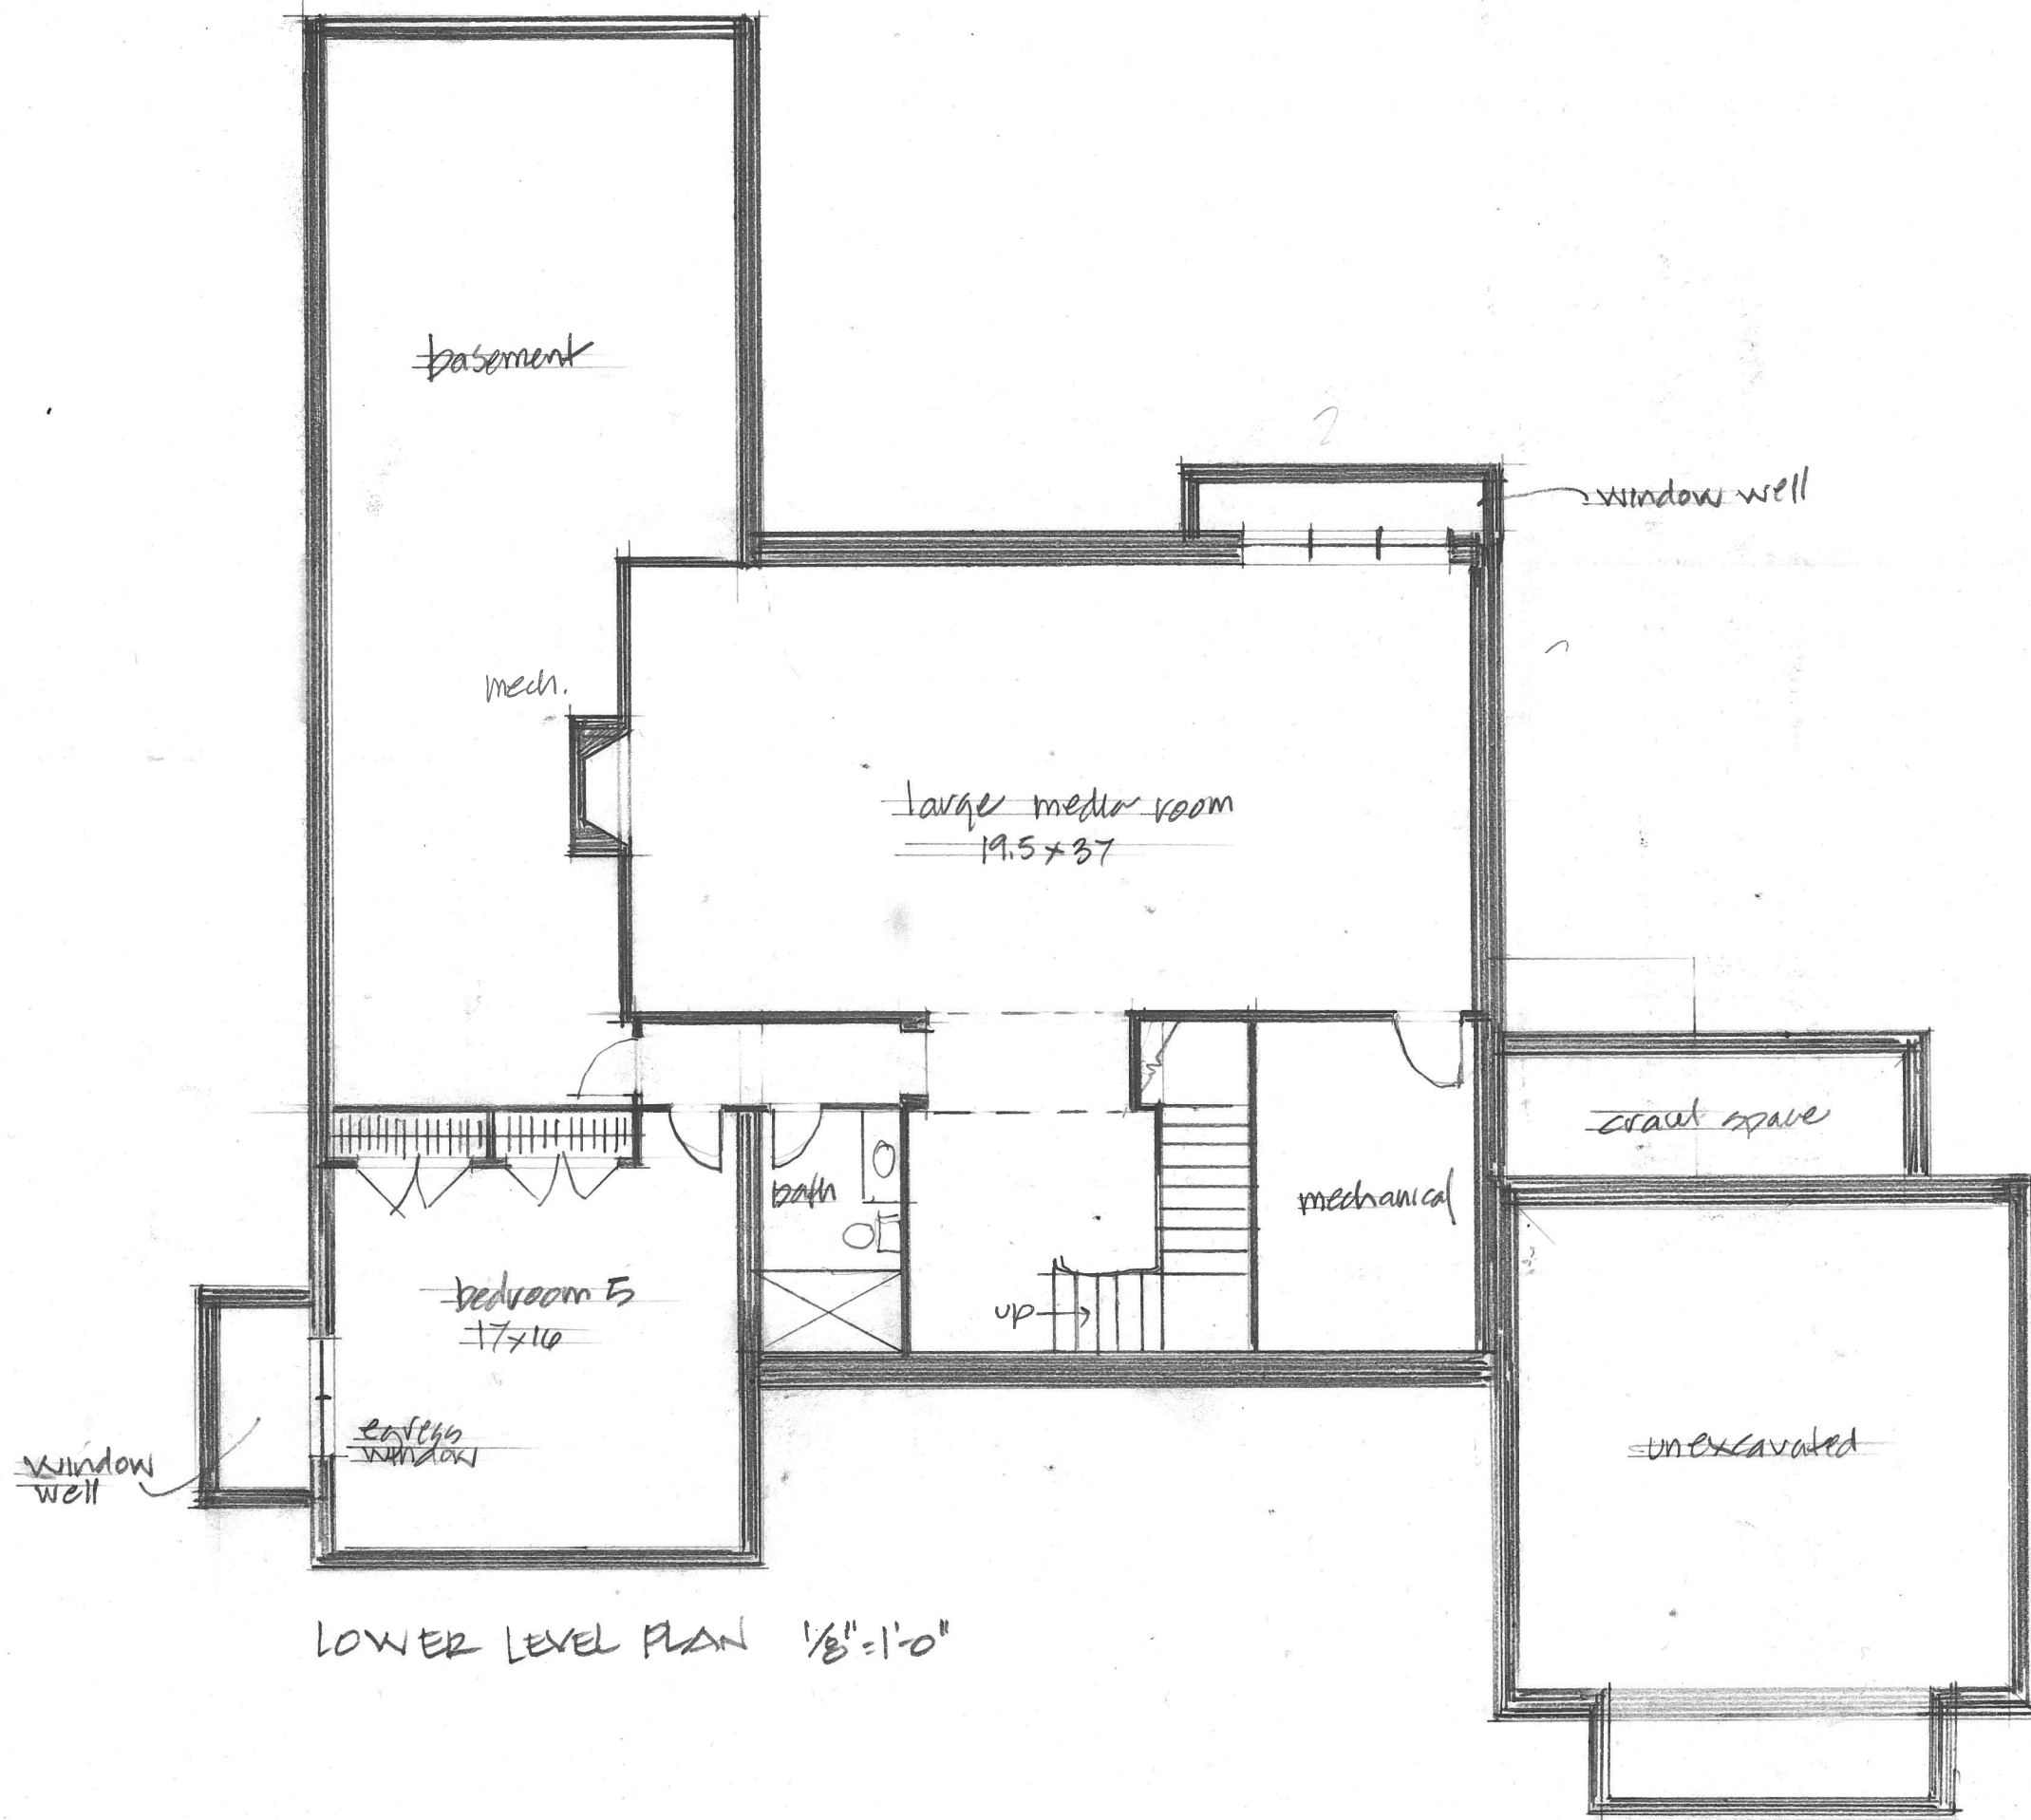

15.75' 11'

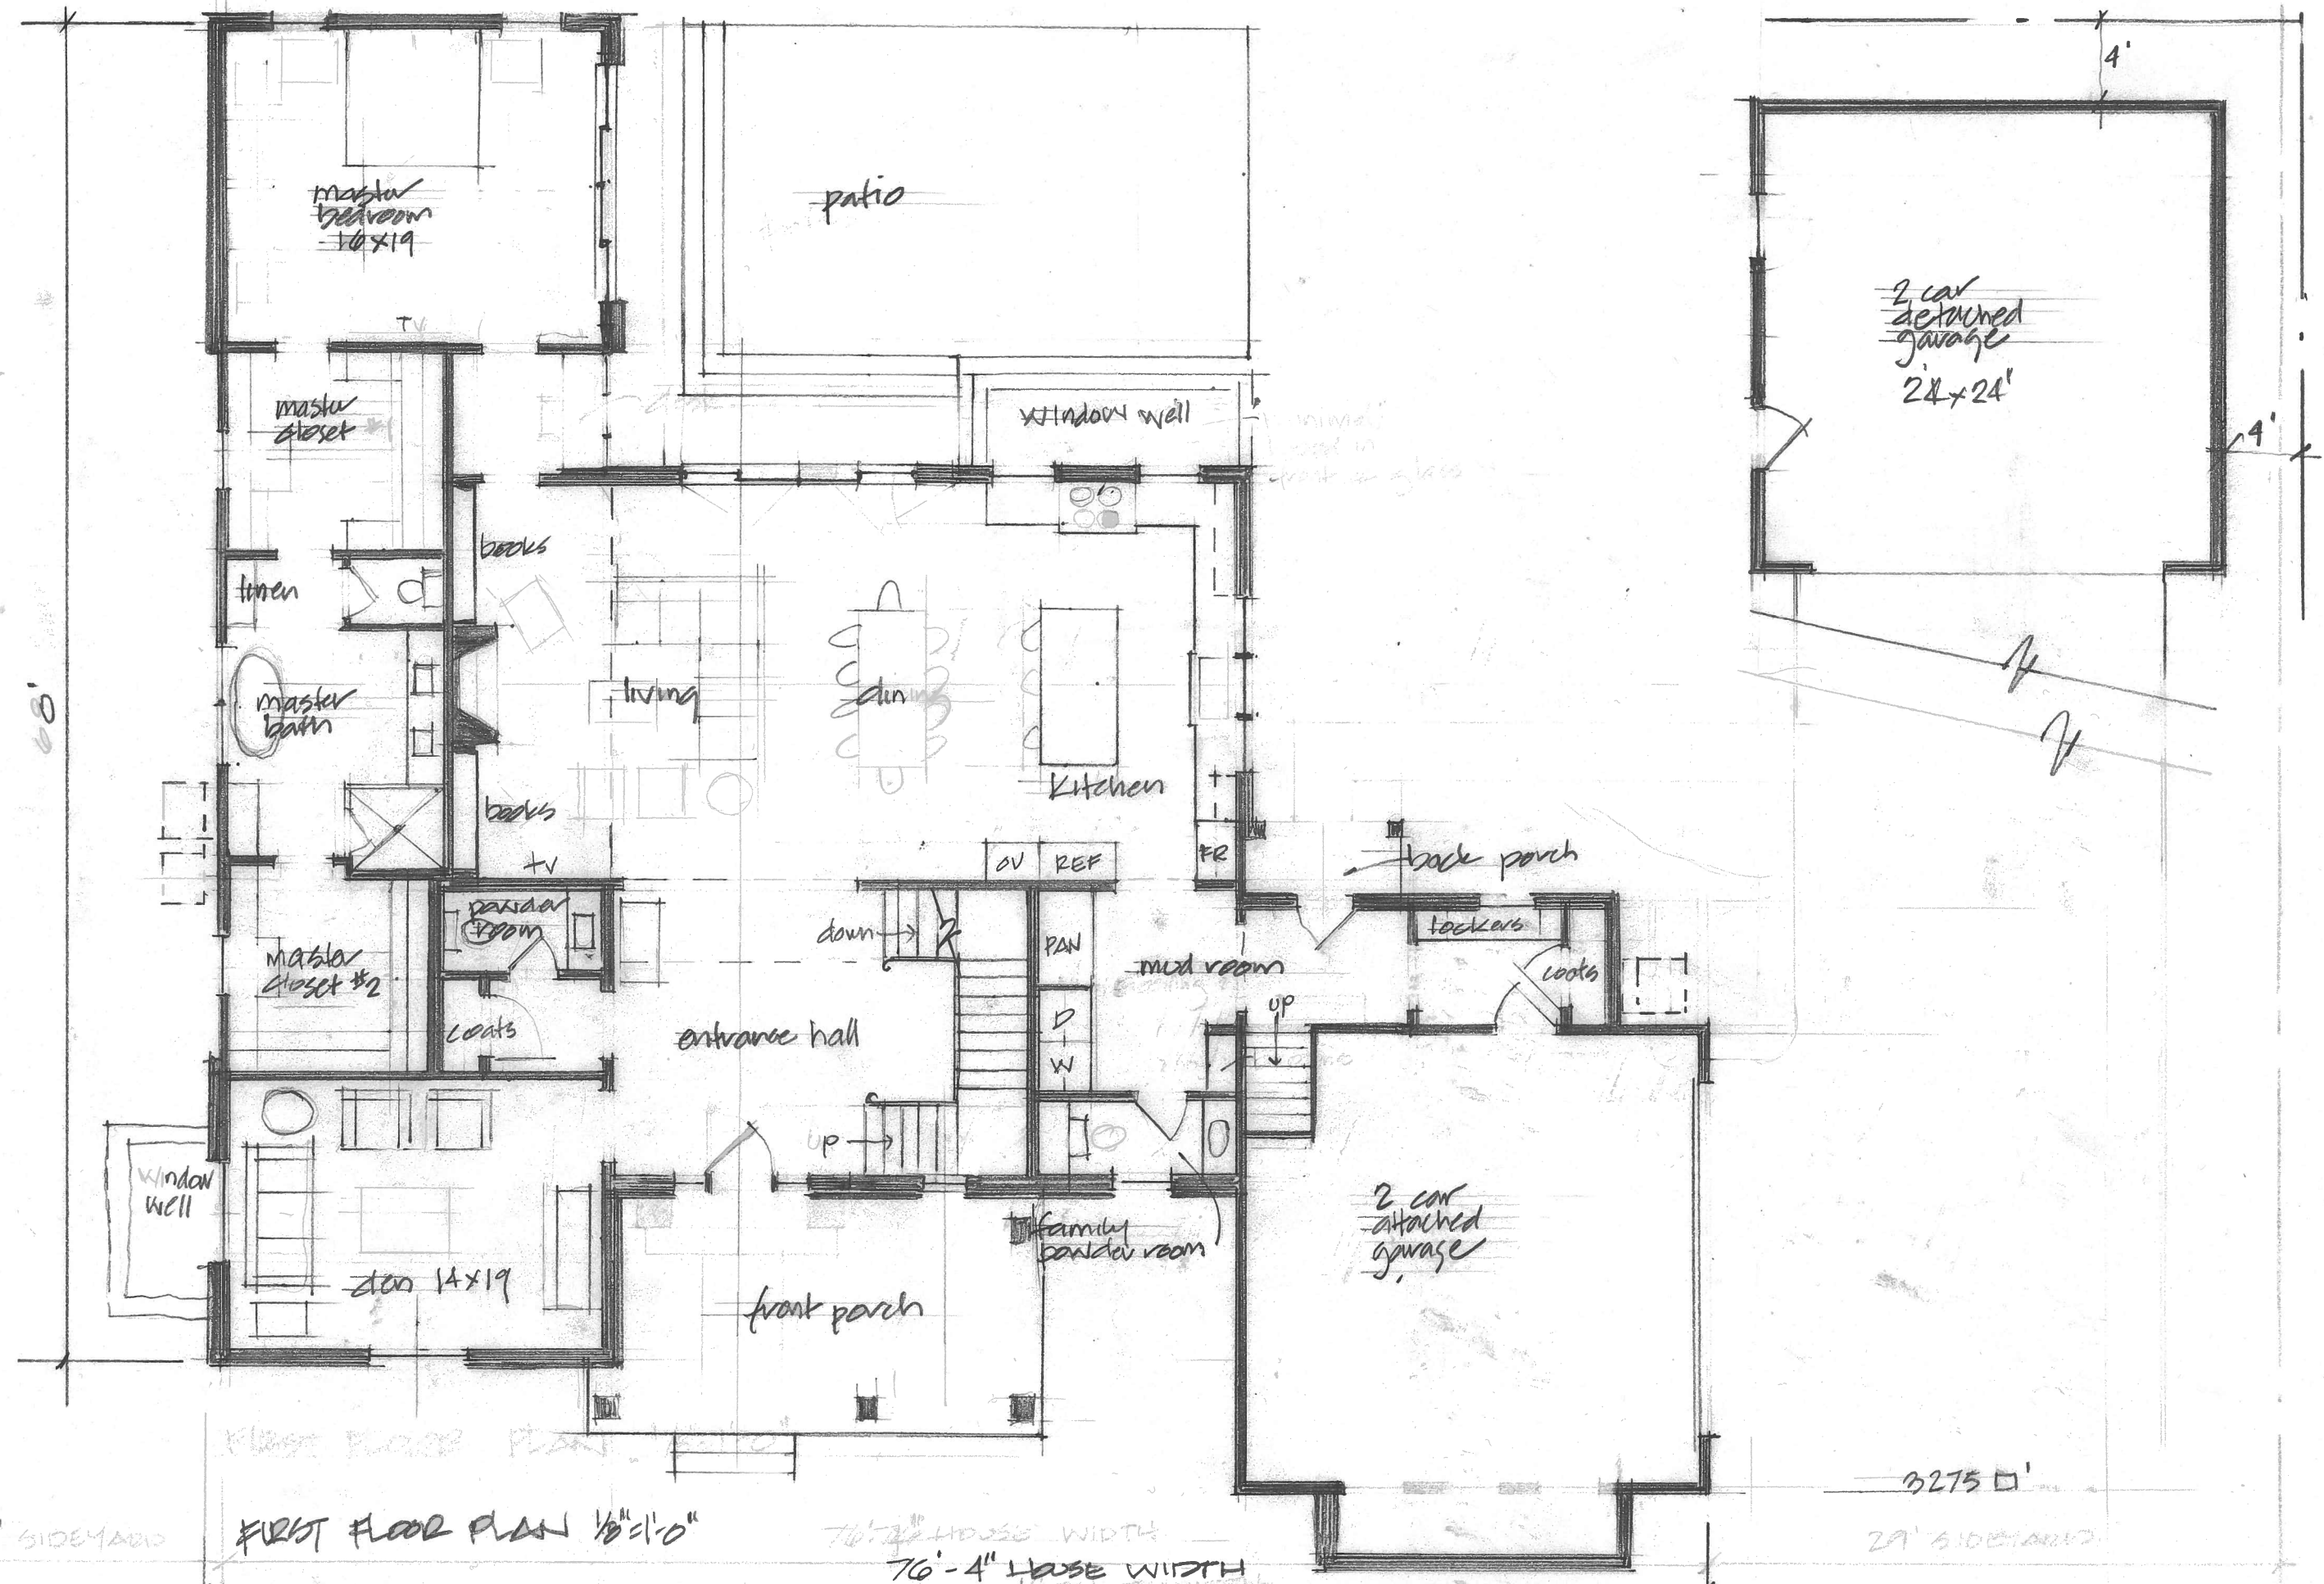

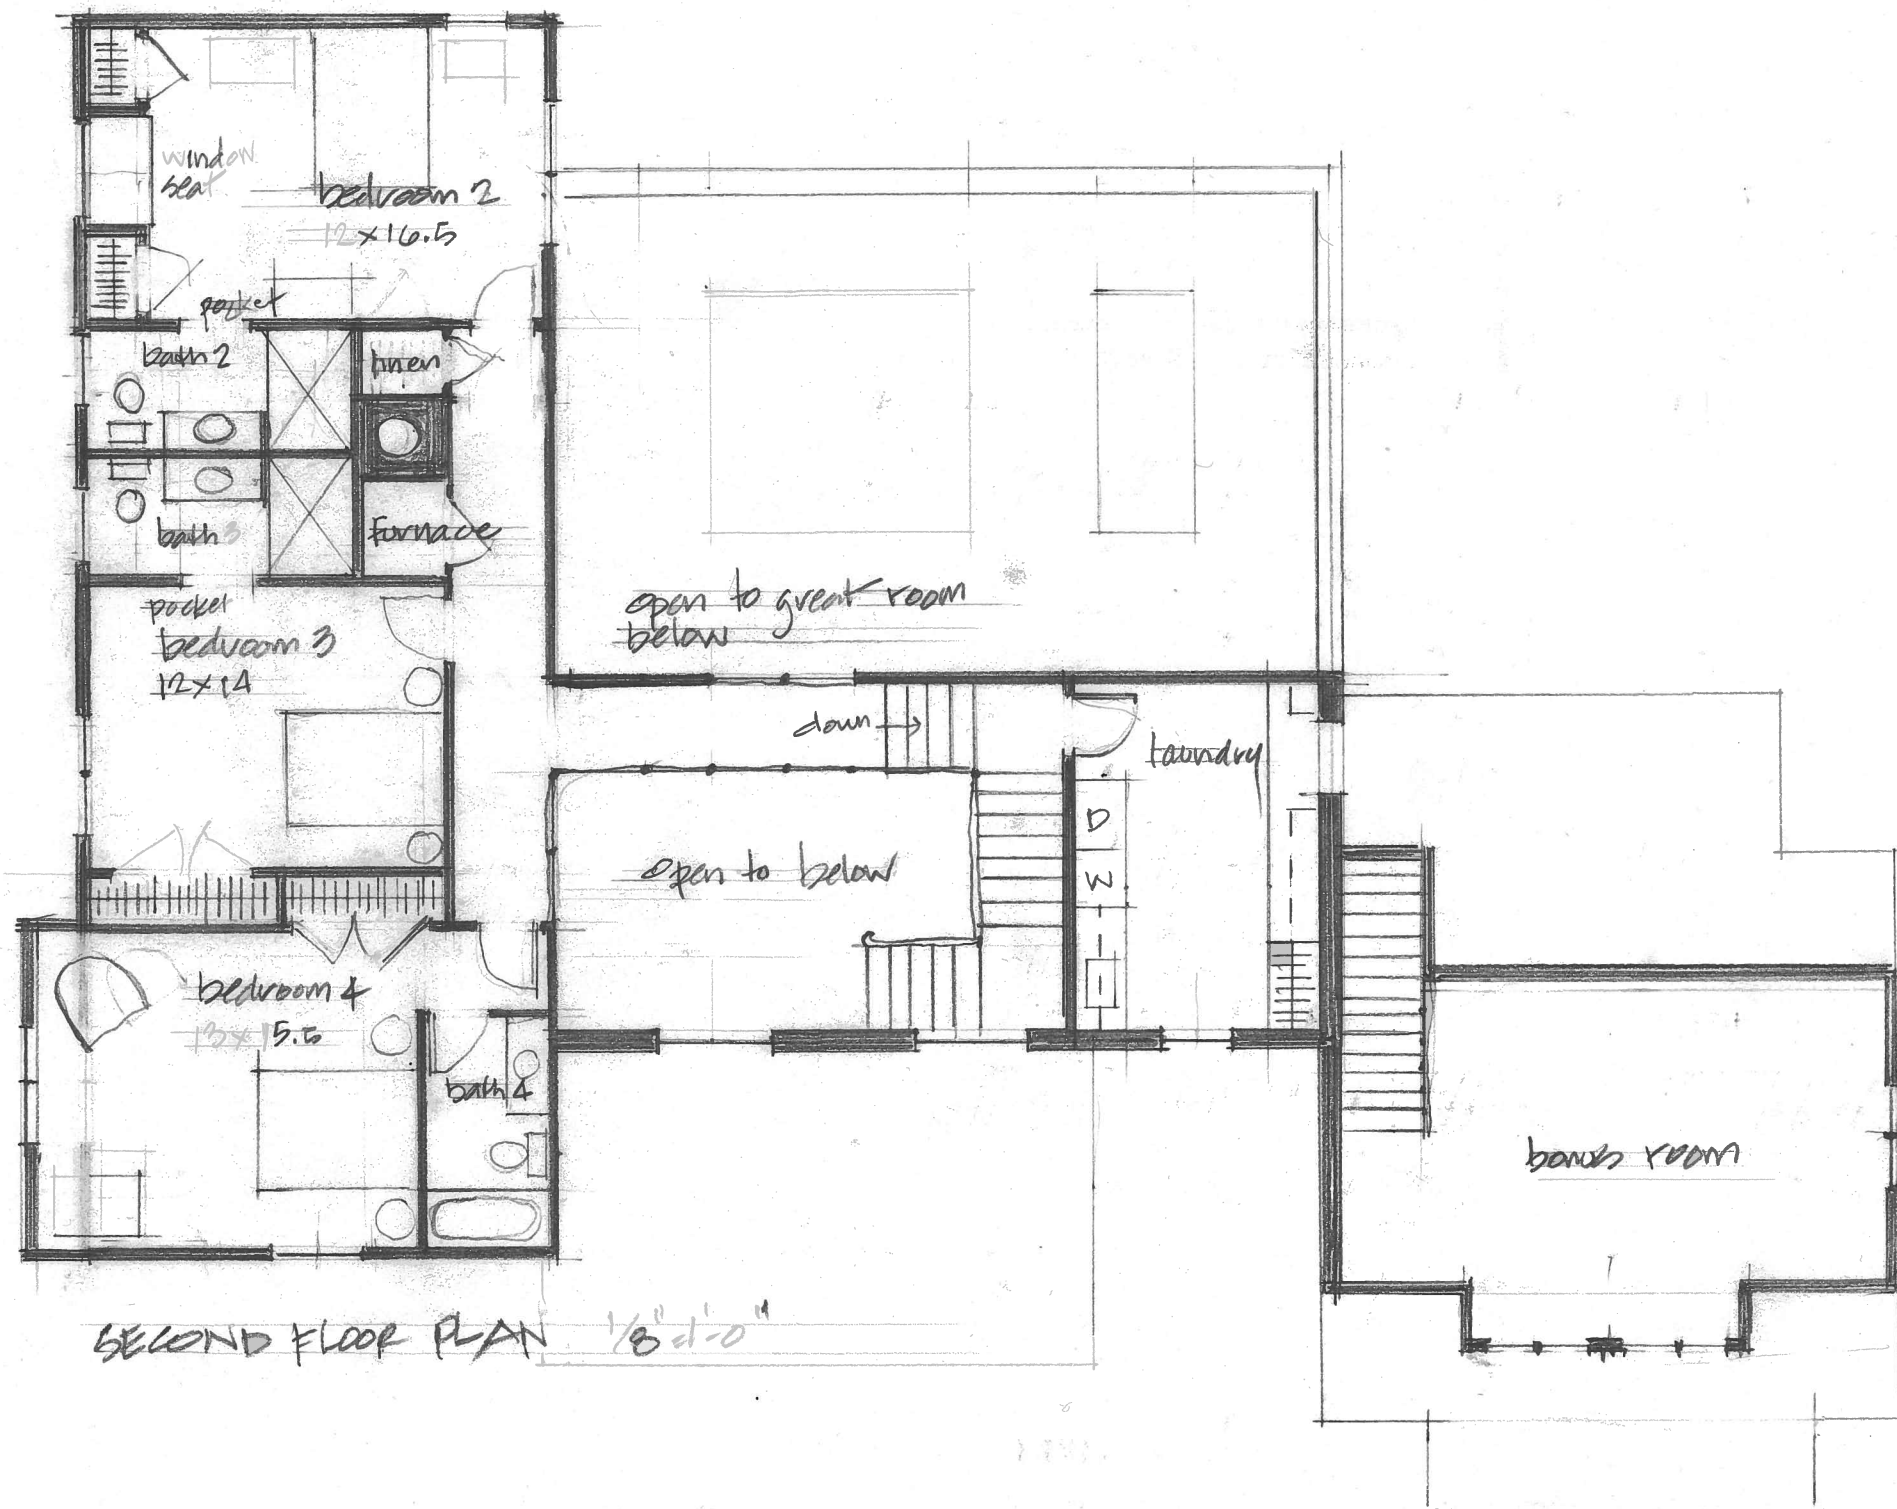

1020 sq'