



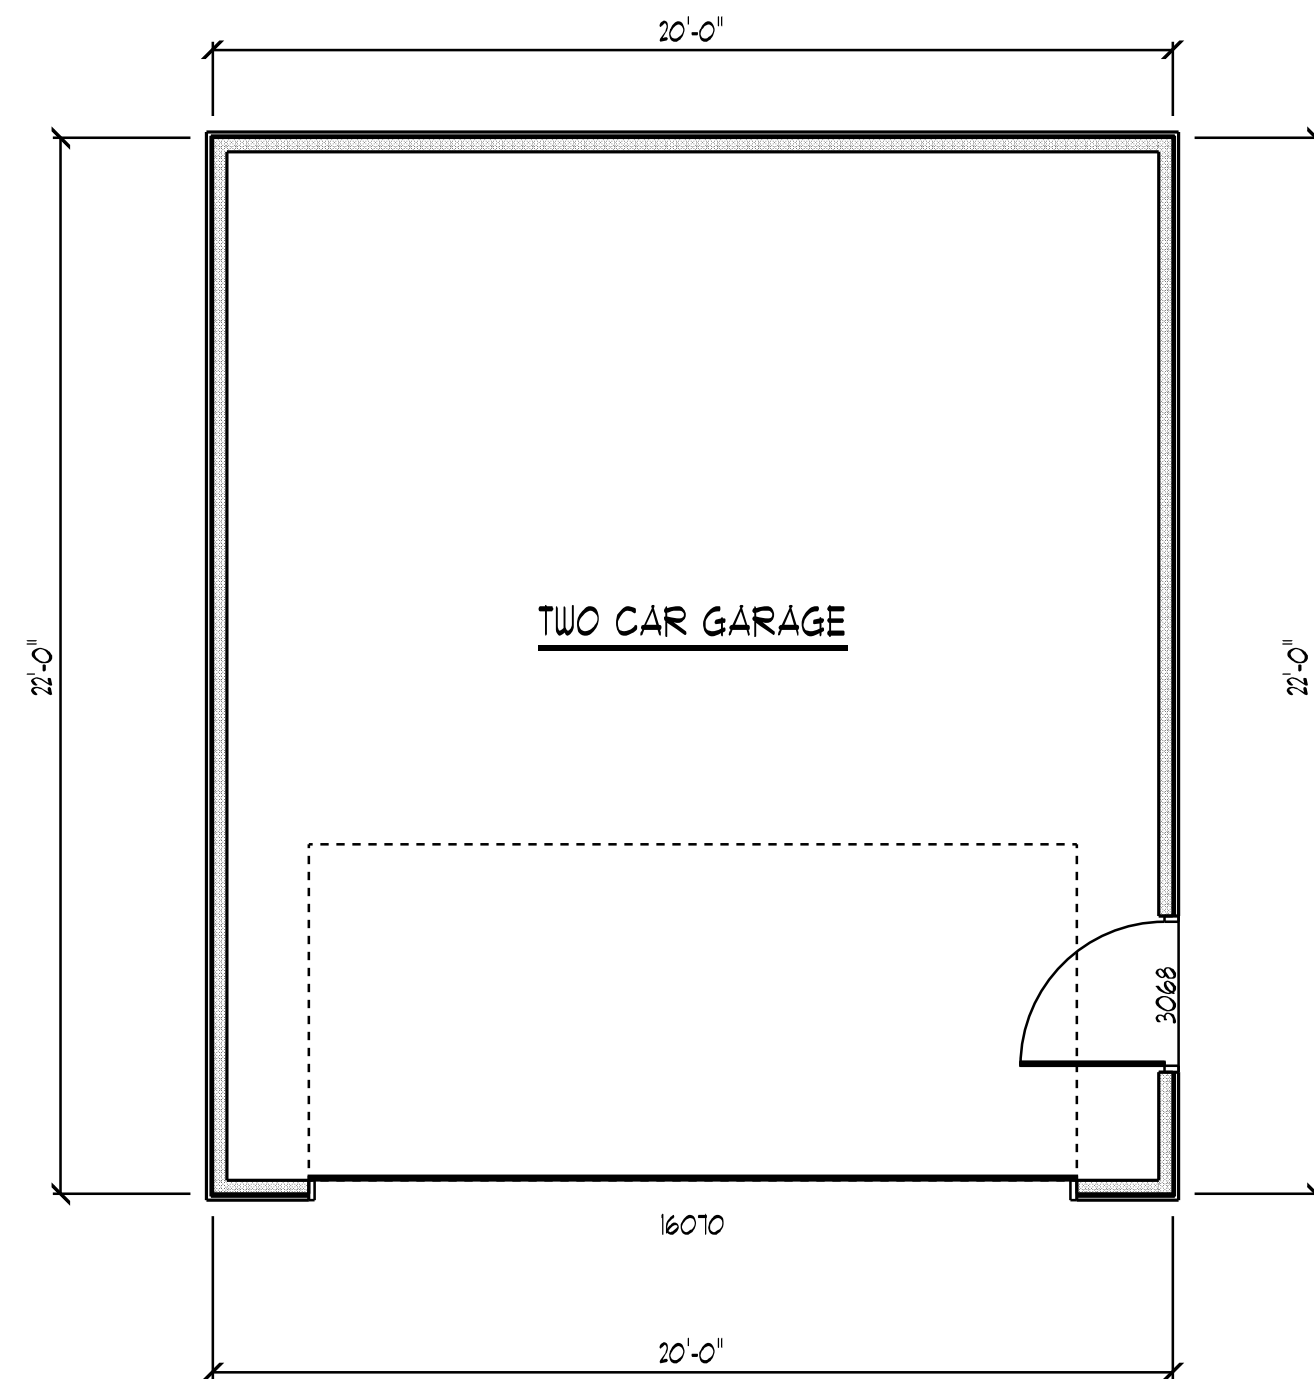


DETACHED GARAGE PLAN 1/4"=1'-0"

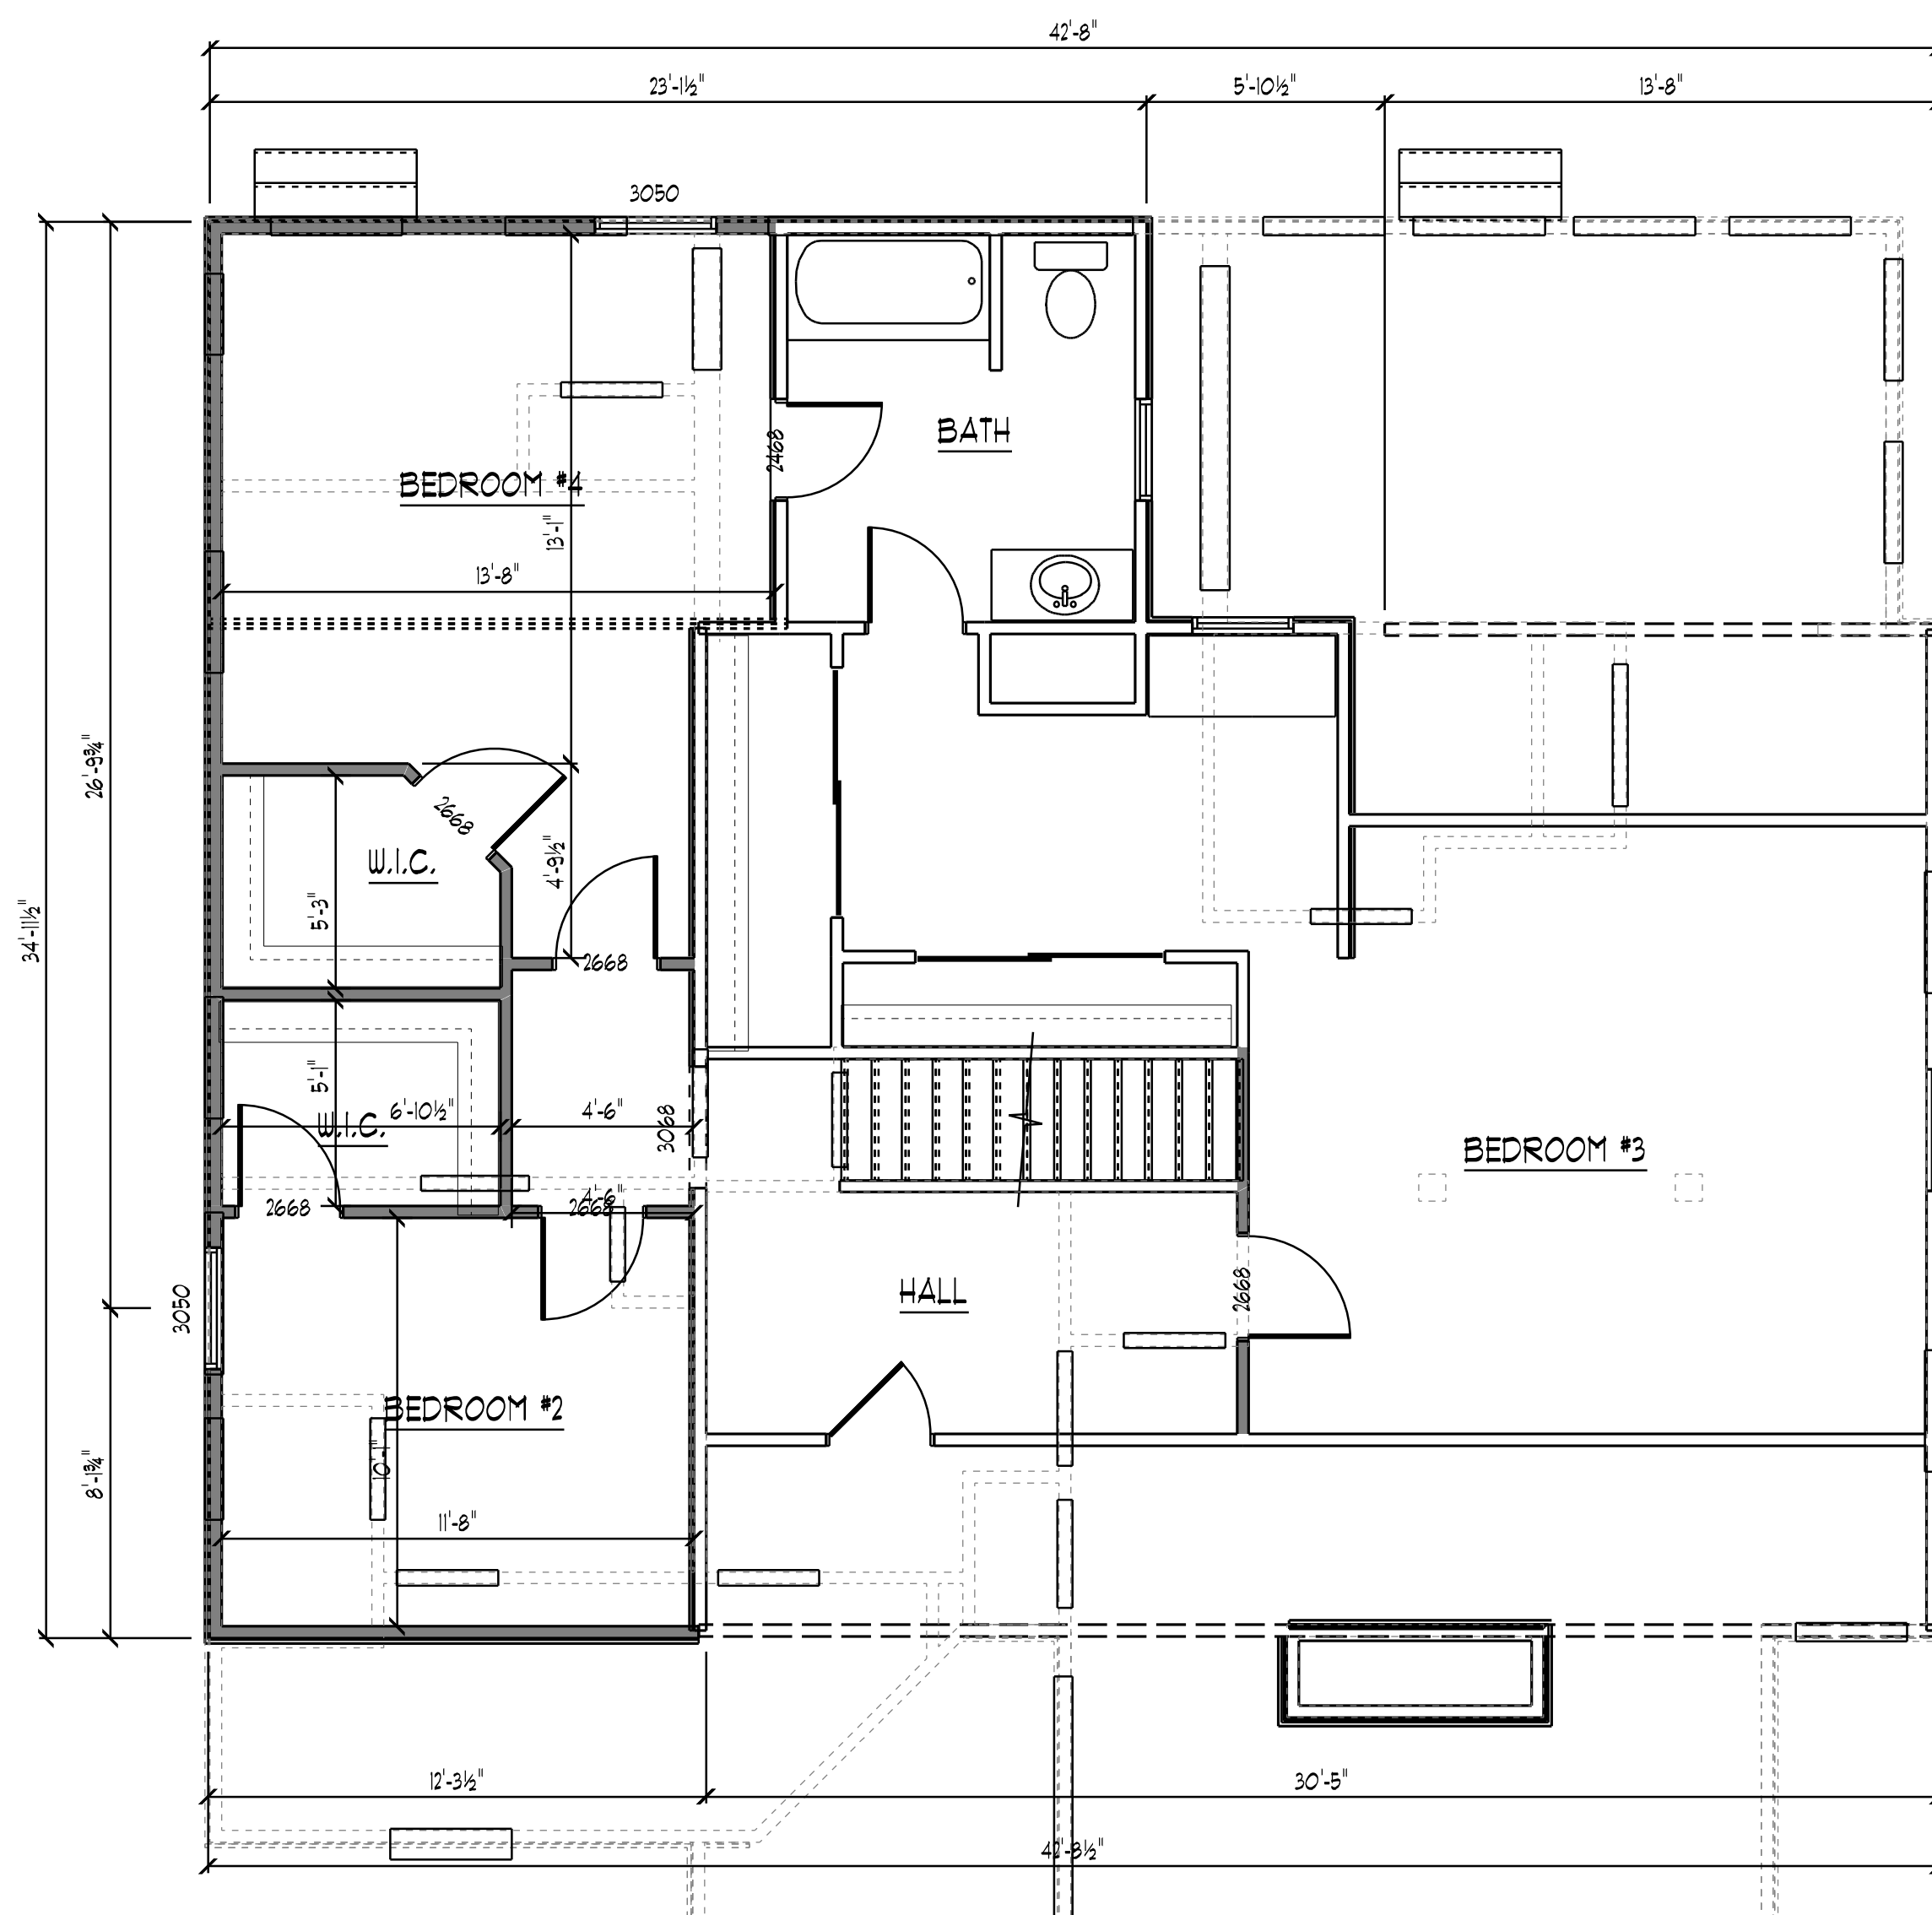

SECOND FLOOR PLAN 1/4"=1'-0"

PRELIMINARY REVIEW PLANS
NOTE FOR CONSTRUCTION
DATE: 2-4-2019

BUILDING SQFT:	
FIRST FLOOR EXIST'G:	1372 SQFT
SECOND FLOOR EXIST'G:	593 SQFT
FIRST FLOOR ADDITION:	
SECOND FLOOR ADDITION:	625 SQFT
TOTAL:	3,028 SQFT
DETACHED GARAGE:	462 SQFT

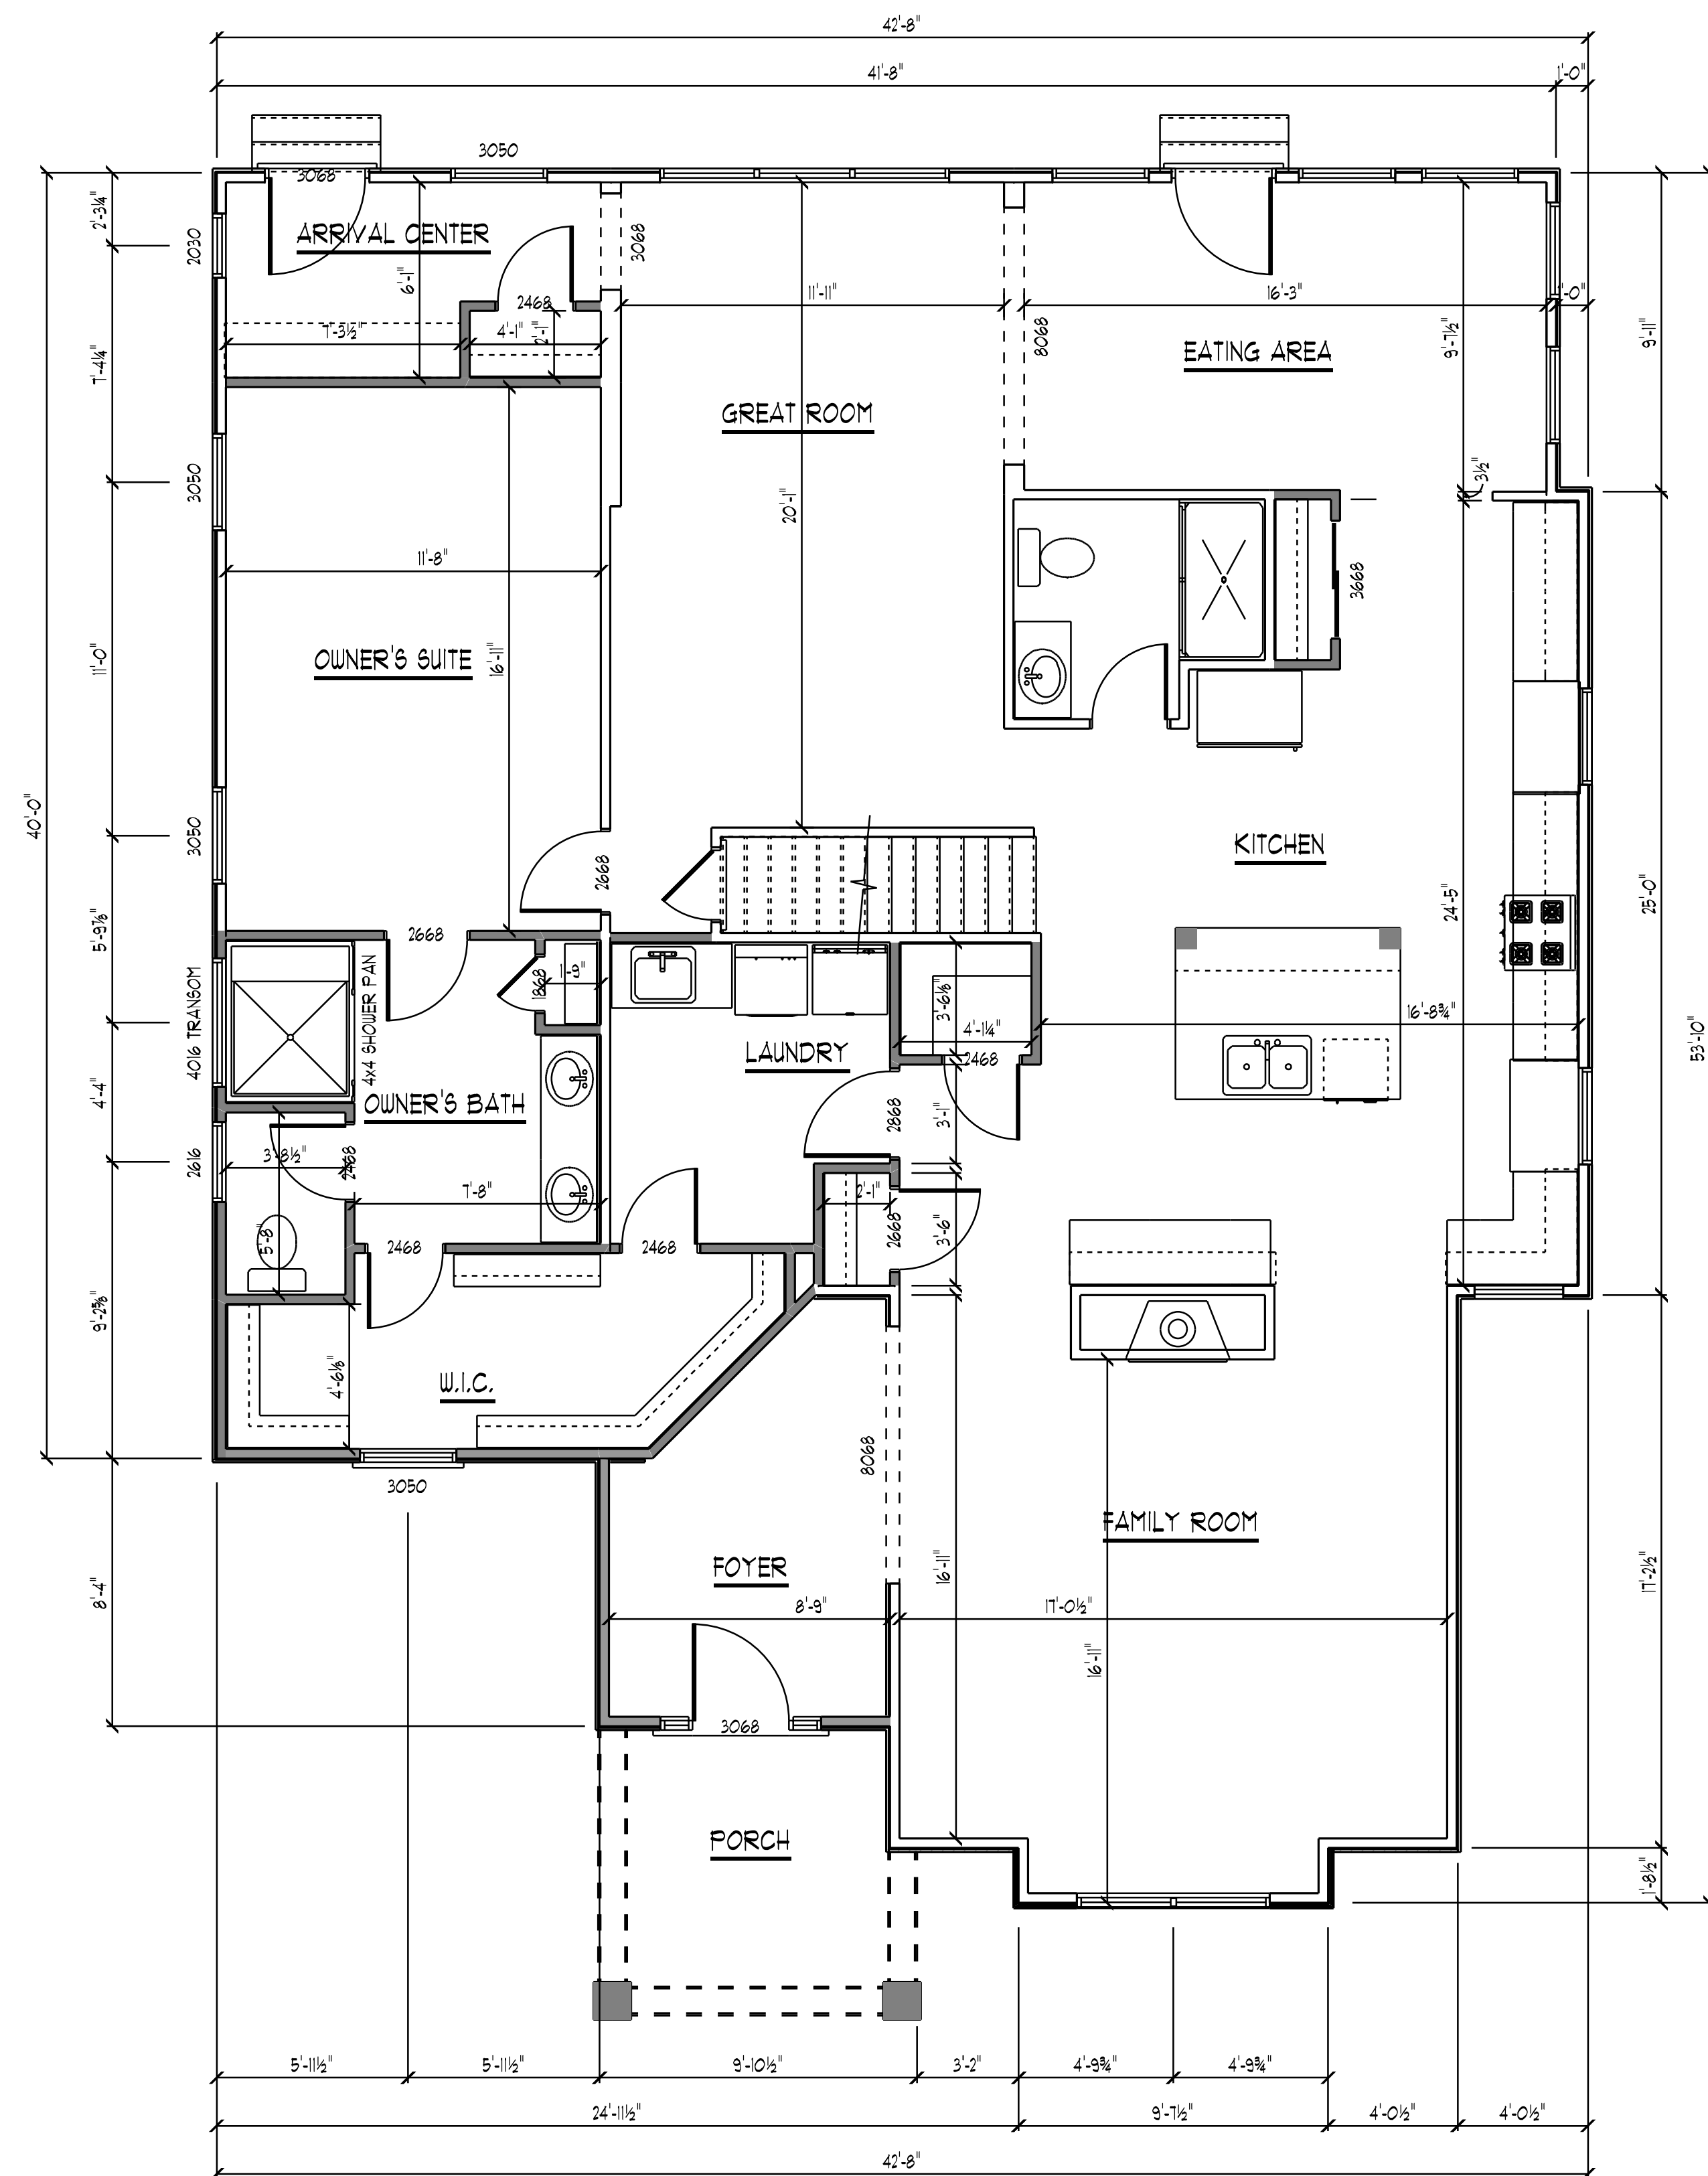

FIRST FLOOR PLAN 1/4" = 1'-0"